


**KEY**


- DENOTES WALL / STRUCTURE DEMOLISHED
- DENOTES EXISTING WALL / STRUCTURE
- DENOTES NEW WALL / STRUCTURE

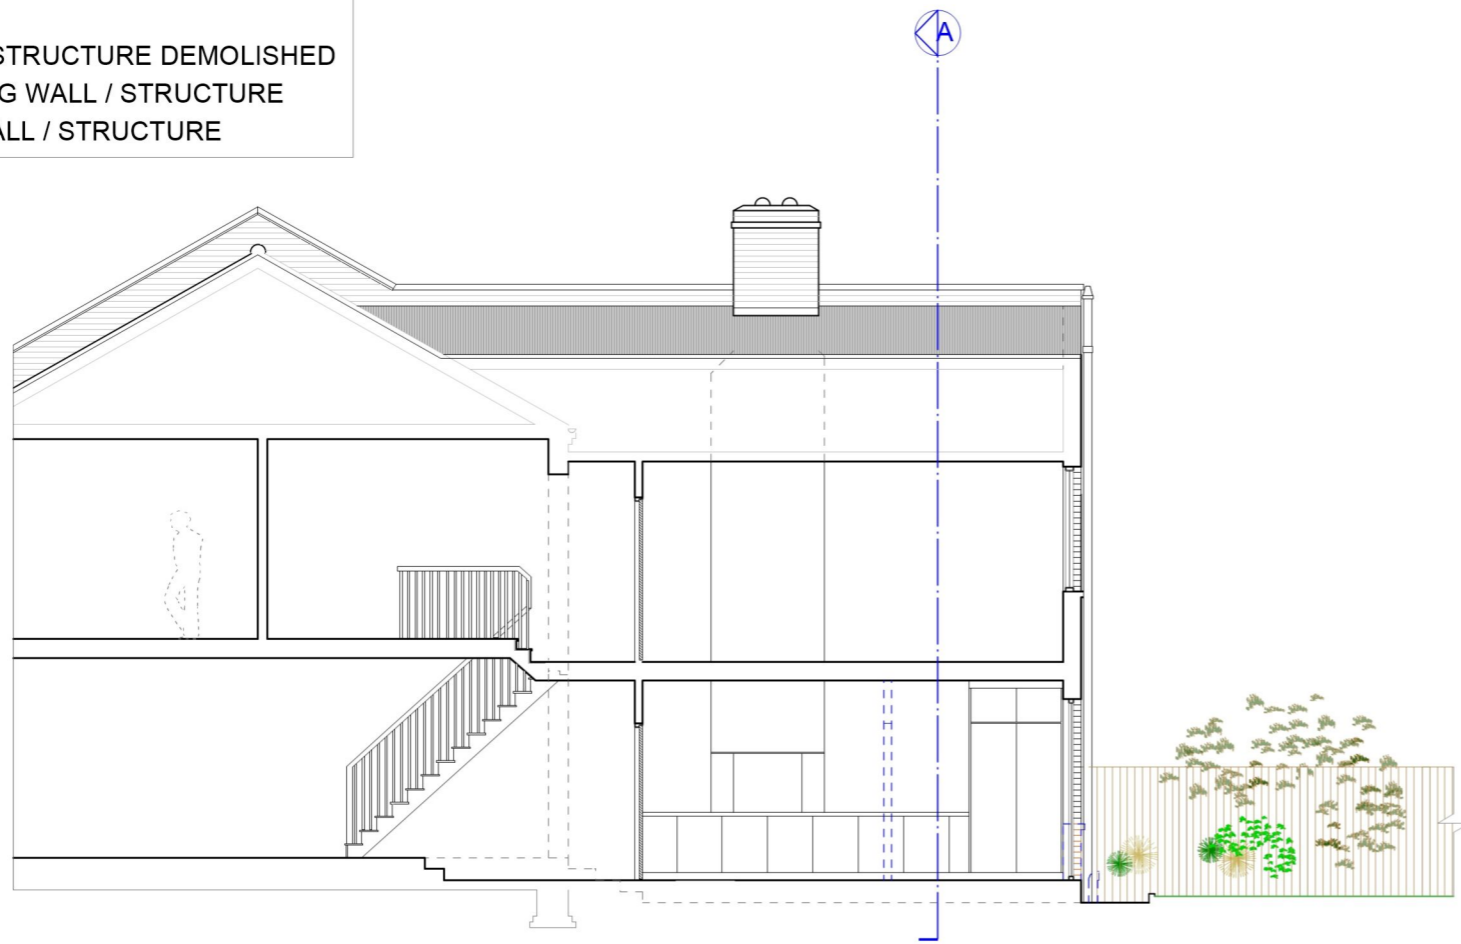

**SECTION D-D**  
Scale 1:100



**SECTION C-C**  
Scale 1:100

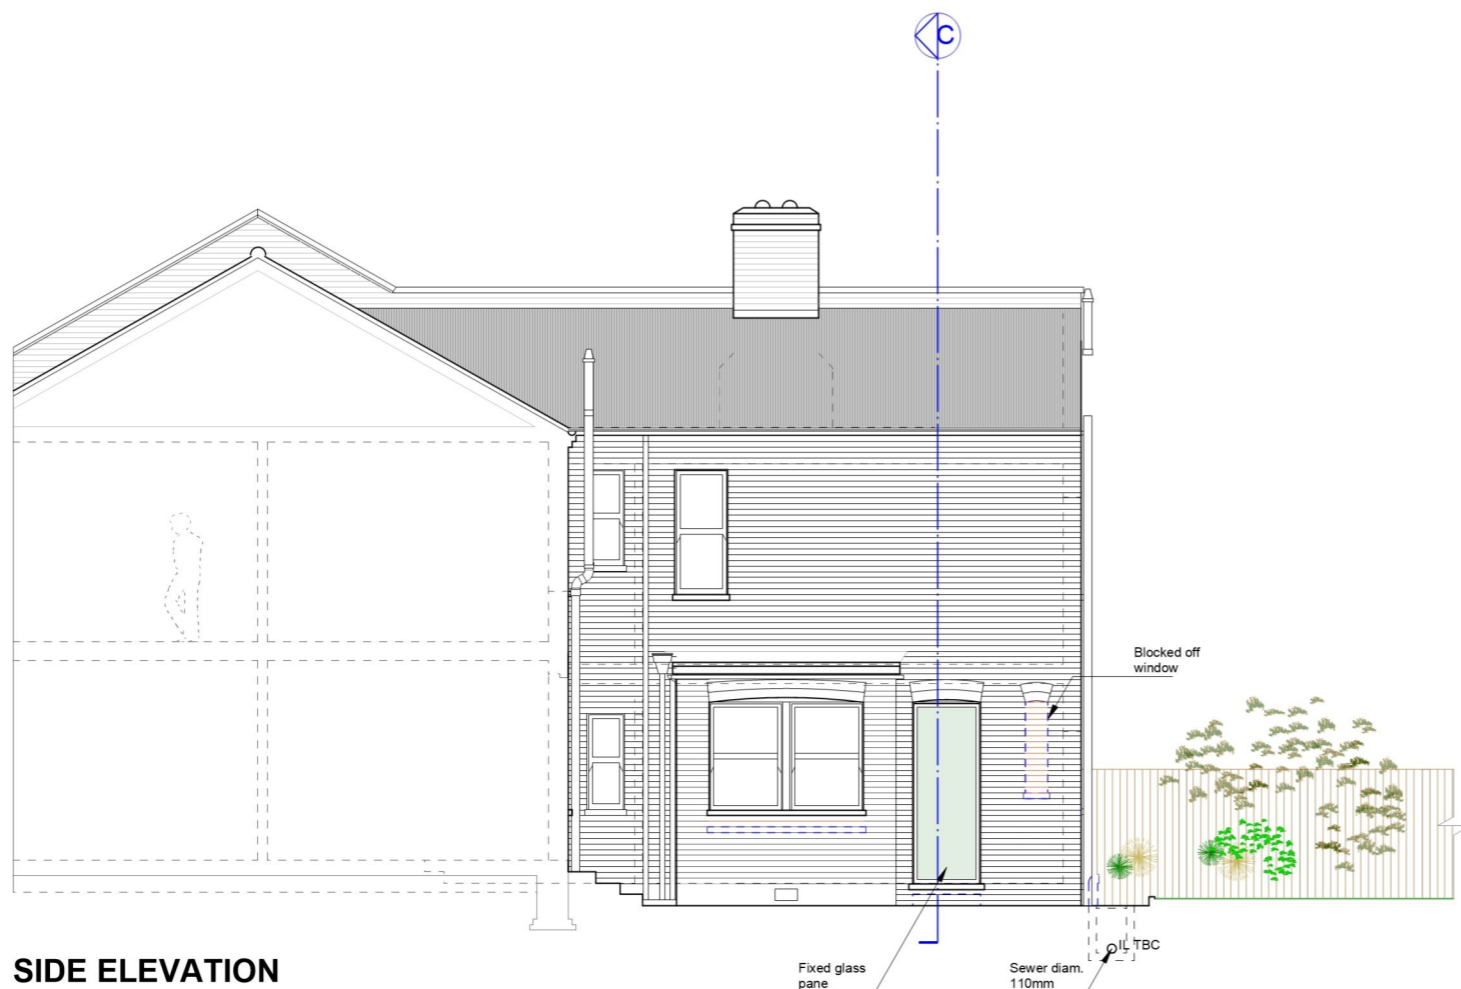

**SIDE ELEVATION**  
Scale 1:100



Job No.	Dwg No.	Rev
RB1030	05	B

Contractors must check all dimensions from site. This drawing is copyright © 2023

Drawing	Date
SECTION C-C, SIDE AND REAR ELEVATIONS AS PROPOSED	October 2023
Scale	
1:100 (A3)	