
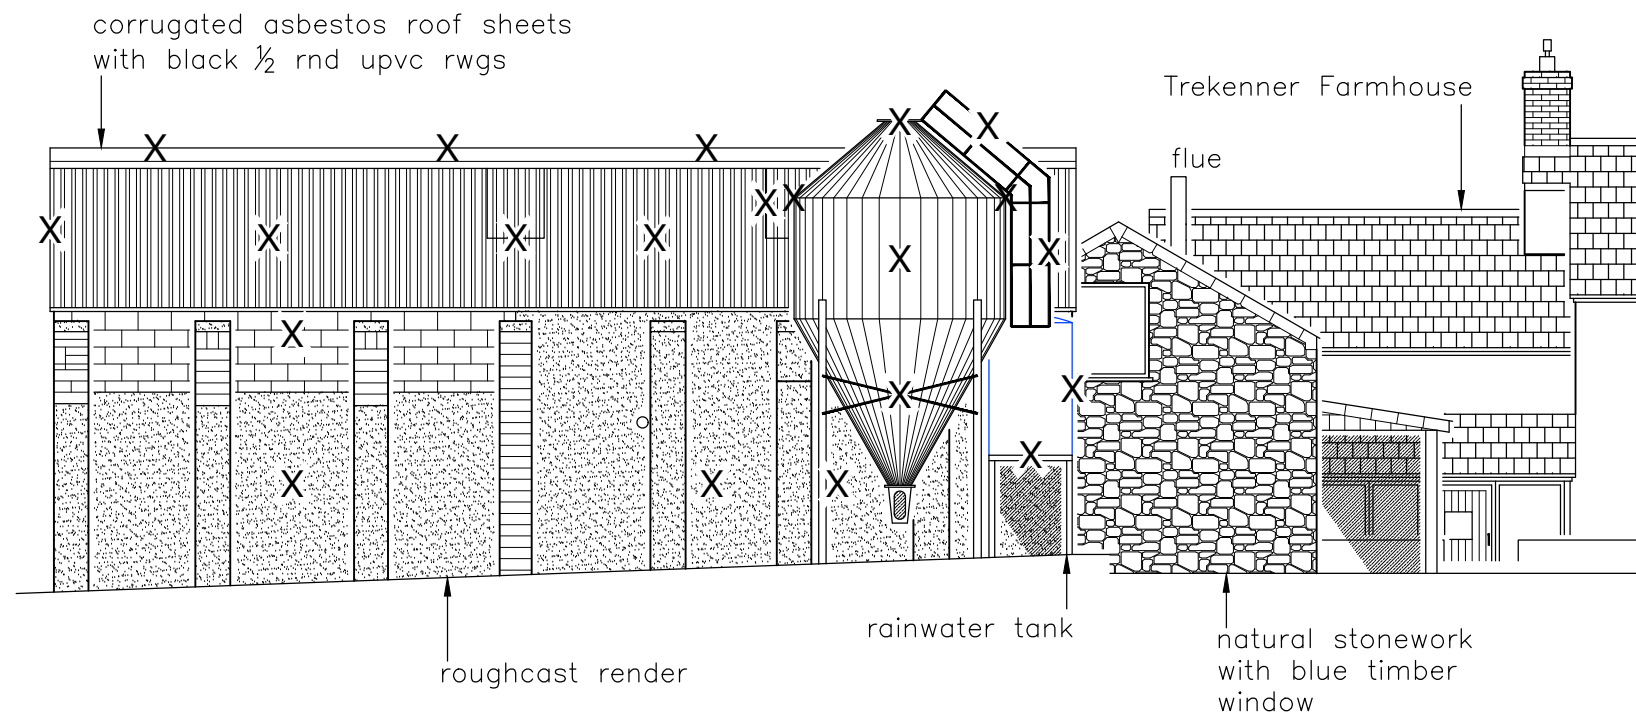


all dimensions in millimetres
do not scale for construction purposes

THIS DRAWING IS FULLSIZE AT A3
planning drawing only - do NOT build from this drawing



Filename nb21_0215

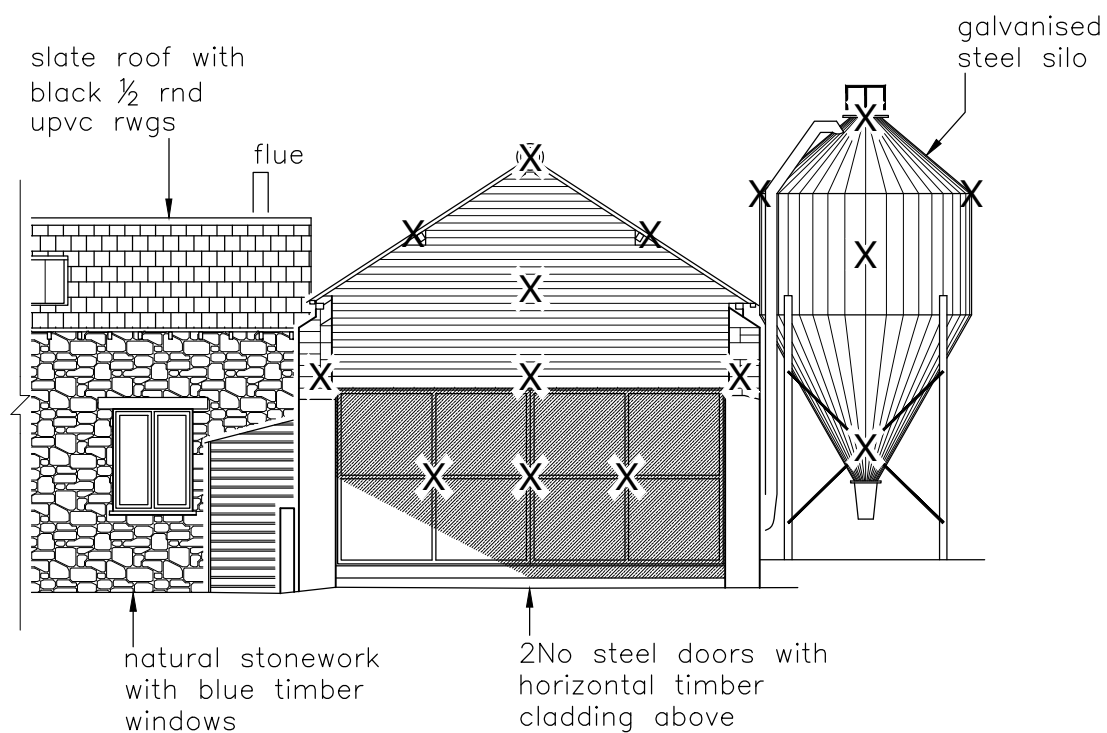

Existing Rear Elevation 1:100
(West)



Existing Side Elevation 1:100
(South)

X denotes item to be removed or demolished

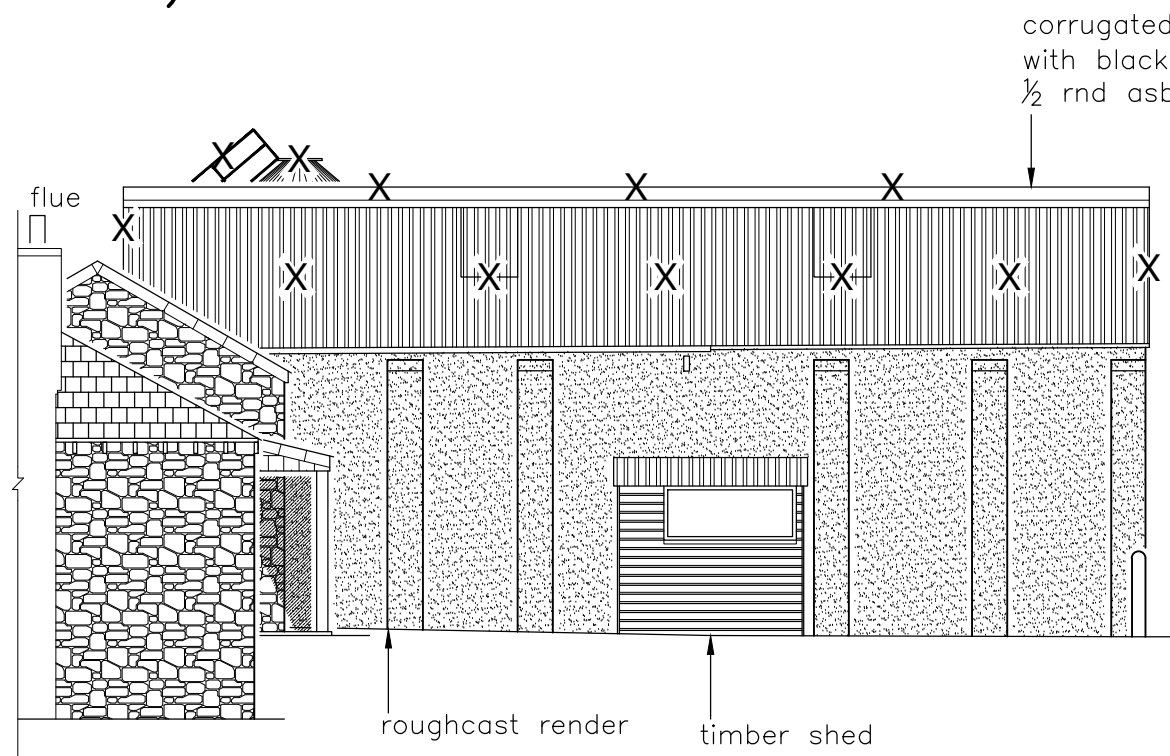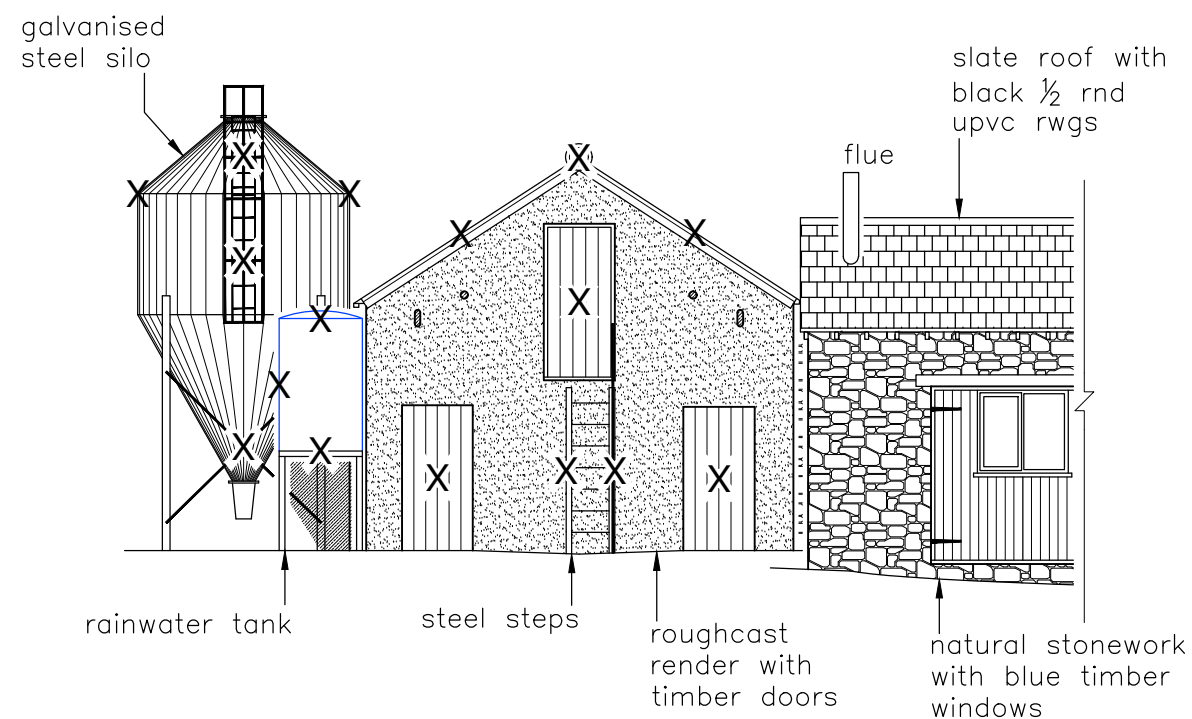

Existing Front Elevation 1:100
(East)

Existing Side Elevation 1:100
(North)

  

Andy Paton MCIAT
AJ Design
16 Treburley Close, Treburley, LAUNCESTON
tel: 01579 370567
email: andy.ajdesign@btinternet.com

Project
Conversion of ex. Milking Parlour at
Trekener Farm, Trekener
LAUNCESTON, PL15 9PH
for Mr Barnes

Dwg title
Existing Elevations

dwg no	NB21 0215 - 05	Initial
scale	1:100	date
		29/03/22
	drawn	chkd.
	AJPaton	

This drawing is copyright

web www.ajdesignonline.co.uk