



Filename nb21 0215

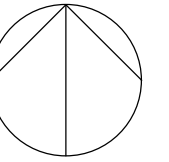


what three words:  
///choppers.scotts.stereos

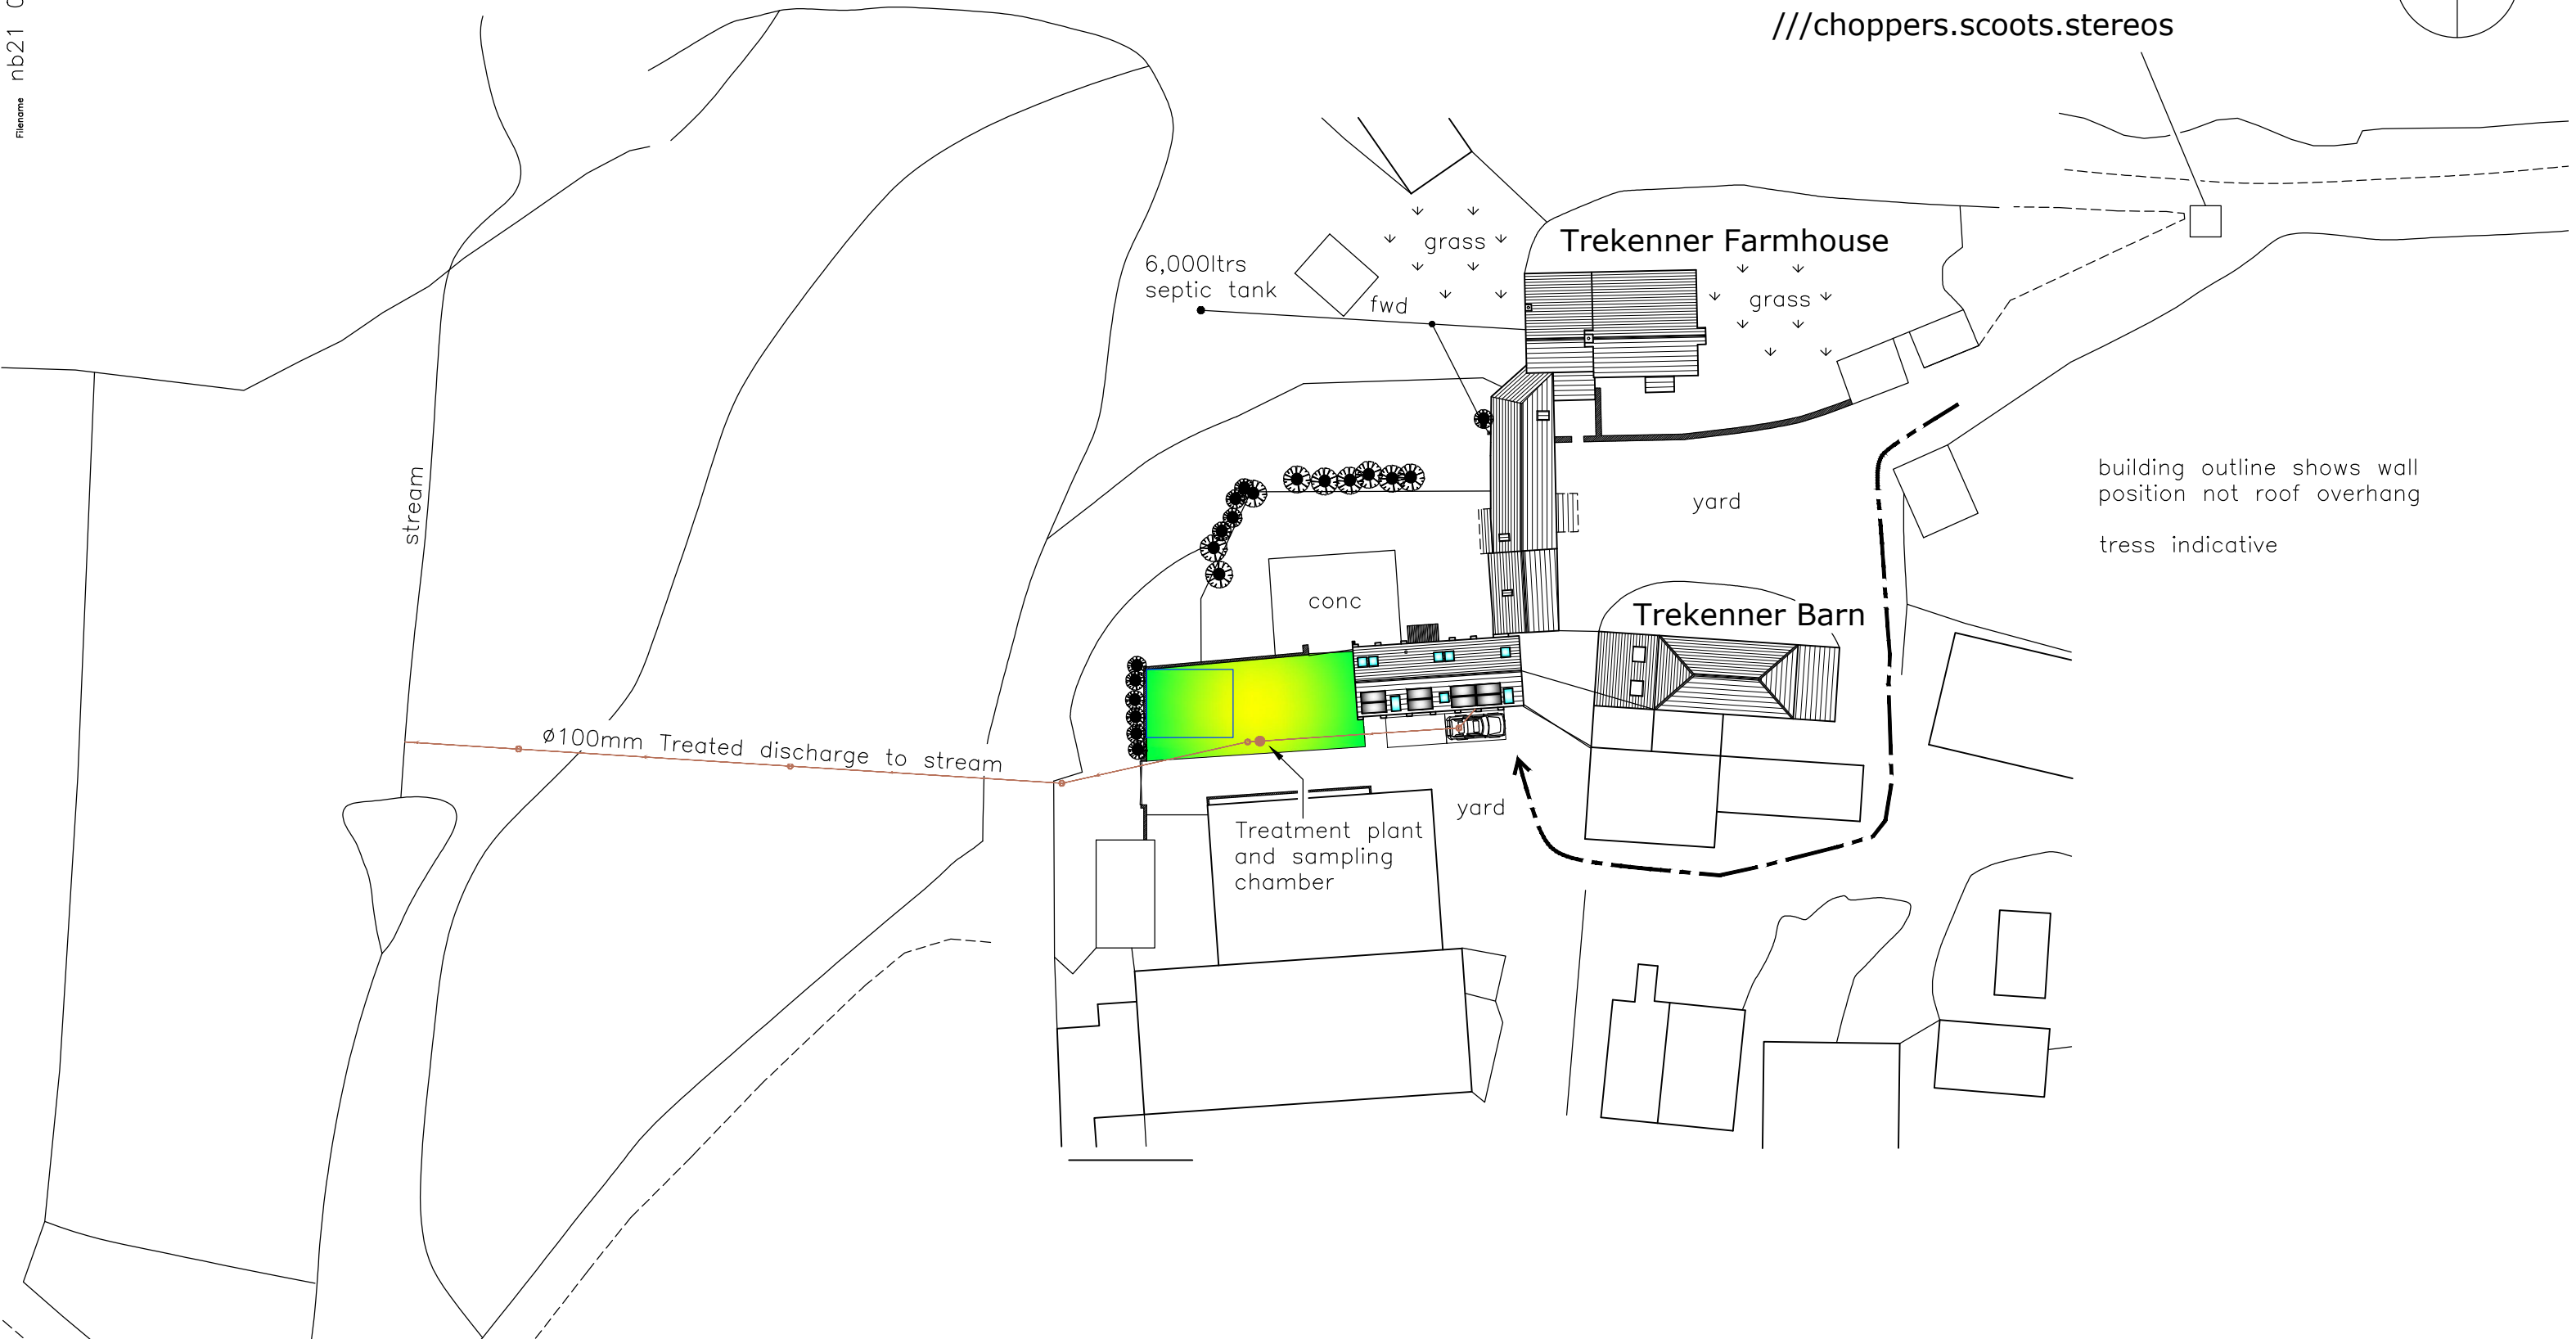

Proposed Site Plan 1:500  
(Small Scale)

 


 Andy Paton MCIAT  
 AJ Design  
 16 Treburley Close, Treburley, LAUNCESTON  
 tel: 01579 370567  
 email: andy.ajdesign@btinternet.com

Project  
 Conversion of ex.Milking Parlour at  
 Trekkenner Farm, Trekkenner  
 LAUNCESTON, PL15 9PH  
 for Mr Barnes

Dwg title  
 Proposed Site Plan (Small Scale)

o/s licence no. 100053745  
 This drawing is copyright

dwg no	NB21 0215 - 07	Initial				
scale	1:500	date	29/03/22	drawn	AJPaton	chkd.

web [www.ajdesignonline.co.uk](http://www.ajdesignonline.co.uk)