


dwelling 1 dwelling 2 dwelling 3 dwelling 4 dwelling 5 dwelling 6

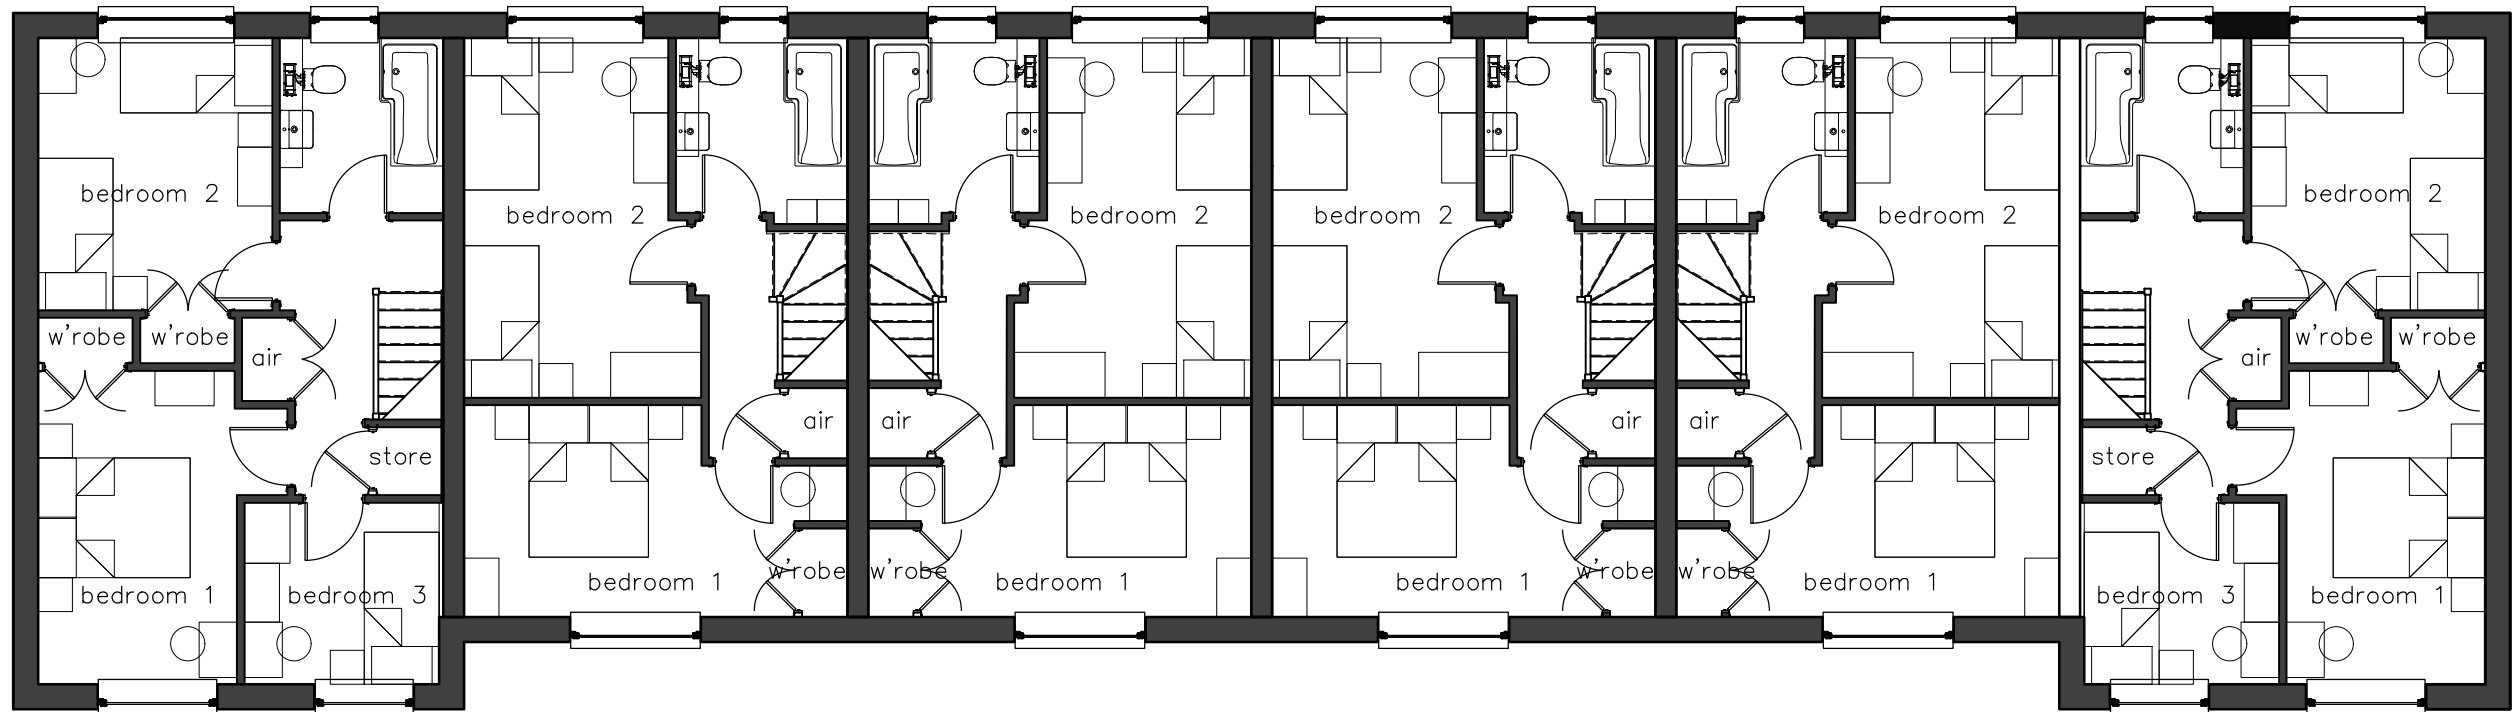

first floor plan
as proposed



1:100



XL Planning Ltd,
1 Fore Street, Cullompton
Devon. EX15 1JW
01884 38662
info@xlplanning.co.uk

client
project
title
drawing number

MDDC
Wordland Cross, Cheriton Fitzpaine EX17 4JR
Replacement dwellings
PP 02

date
scale
drawn
rev

Aug 21
1:100 @ A3
AjC