




north east elevation  
as proposed

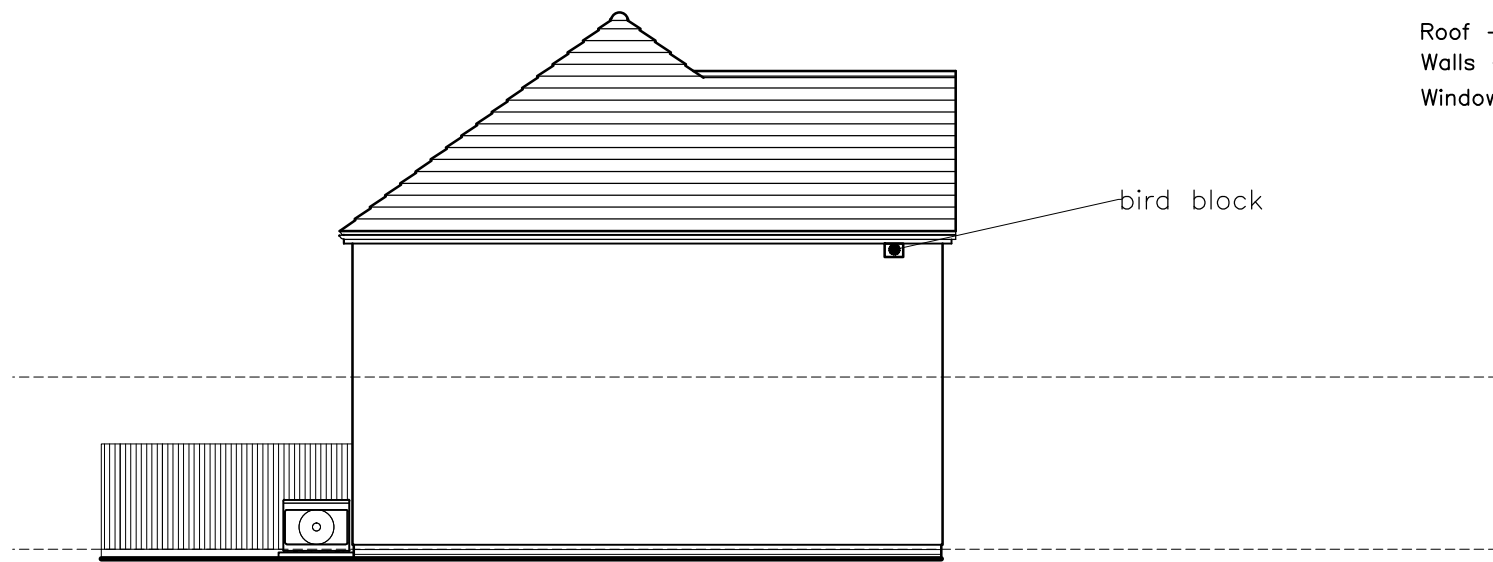

south east elevation  
as proposed

materials

Roof – slate  
Walls – painted render/cementitious board cladding/brick plinth  
Windows and doors – upvc



1:100

Rev C – 10.07.23 – Sparrow box added to Northwest elevation  
Rev B – 06.07.23 – bird blocks added  
Rev A – 28.06.23 – PV's and ASHP added

**XL PLANNING LTD**  
XL Planning Ltd,  
1 Fore Street, Cullompton  
Devon. EX15 1JW  
01884 38662  
info@xlplanning.co.uk

client	MDDC
project	Wordland Cross, Cheriton Fitzpaine EX17 4JR
title	Replacement dwellings
drawing number	PP 04

date	Aug 21
scale	1:100 @ A3
drawn	AjC
rev	C – 10.07.23