


- 01. Copyright: This drawing must not be reproduced in whole or part without written consent from Vine Architecture Studio Limited.
- 02. All dimensions to be checked and any discrepancies to be reported to Vine Architecture Studio prior to construction.
- 03. This drawing can be scaled for planning purposes only.
- 04. This drawing is to be read in conjunction with all relevant information and specification.
- 05. This drawing may contain information from other professions or third parties. Vine Architecture Studio cannot accept responsibility for the integrity or accuracy of such information.
- 06. If in any doubt about the information in this drawing, ask Vine Architecture Studio without delay.

Notes:


- For planning purposes only



1 Front Elevation - Existing
E/300 Scale: 1:100

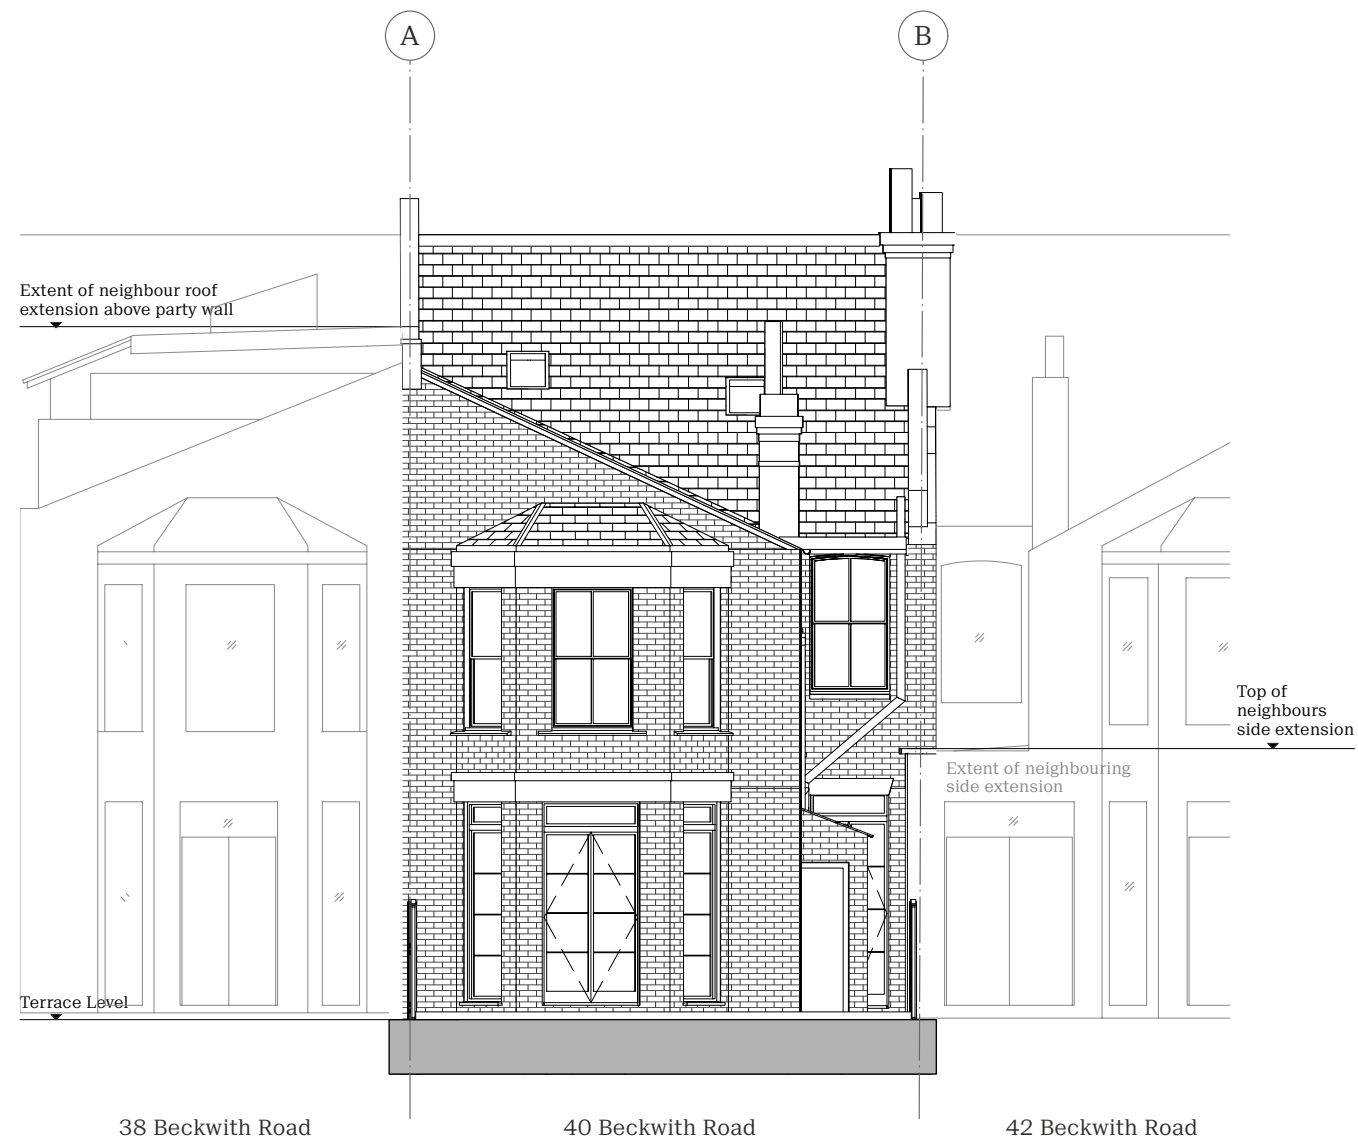

2 Rear Elevation - Existing
E/300 Scale: 1:100

 

NOT FOR CONSTRUCTION

Revision	DESCRIPTION	DATE
*	Full Planning	02/11/2023

Status	Full Planning	vine architecture studio
Issued for Information		
Drawn by	Checked by	1st Floor, 132 Whitechapel Road London E1 1JE
AK	RPR	
Scale	Scale	www.vinearchitecture.com +44 (0) 2027 377 5456 studio@vinearchitecture.com
1:100 @ A3		
Client Name		Date
David & Carrie Lowe		02/11/2023
Project Name		Project Number
40 Beckwith Road		VINE121
Drawing Title		Drawing No
Existing - Front & Rear Elevations		E/300
		Revision
		*