


2 PROPOSED LOWER GROUND FLOOR PLAN
Scale: 1:50

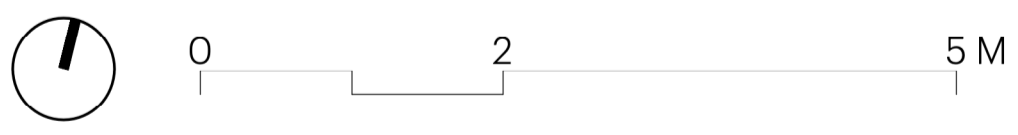

NOTES:

- Do not scale this drawing.
- All dimensions are in millimetres unless noted otherwise.
- All dimensions should be checked on site before proceeding with the work.
- KnoxBhavan Architects LLP shall be notified in writing of any discrepancies.
- All proprietary products to be installed in accordance with the manufacturer's instructions.
- Detail drawings show layouts and design intent and should be read in accordance with Architectural General Arrangement drawings, Architectural Outline/NBS Specification, and any Schedules.
- Drawings may indicate elements to be designed and specified by Structural Engineer, Service Engineer, and other Consultants for coordination purposes.
- Sealant and weathertightness joints may be omitted for clarity.
- Key references are typically to Architectural Outline/NBS specification.
- Full fabrication drawings to be provided by sub-contractor for approval of all elements, details, and interfaces.
- All Setting out to Architect's details.

REVISIONS:

DATE: REV# AI# NOTES:

SHEET 19 OF 70

| | | | |
|-------------------|--|--|---------------------------|
| DRAWN BY: BH | DATE: NOVEMBER 2023 | SHEET TITLE: PR_LGF PLAN | |
| APPROVED BY: SK | PROJECT ADDRESS: 41 LYNHURST WAY, LONDON, SE15 5AQ | JOB CODE: 41LHW | DRAWING STATUS: PLANNING |
| SCALE @ A1 | | | |
| SCALE @ A3 | | | |
| KnoxBhavan | | 0207 635 9911 mail@knoxbhavan.com www.knoxbhavan.com | DRAWING NUMBER: 2101 REV: |