




Any dimensions shown should be checked on site and discrepancies reported to the Architect prior to construction. Designs are not coordinated with engineer projects. Do not scale for construction purposes.

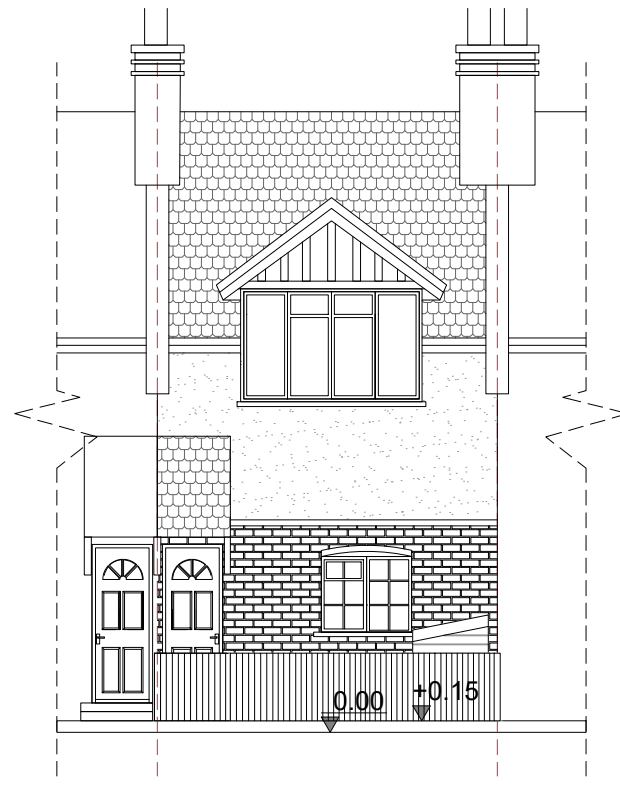


Existing East Elevation

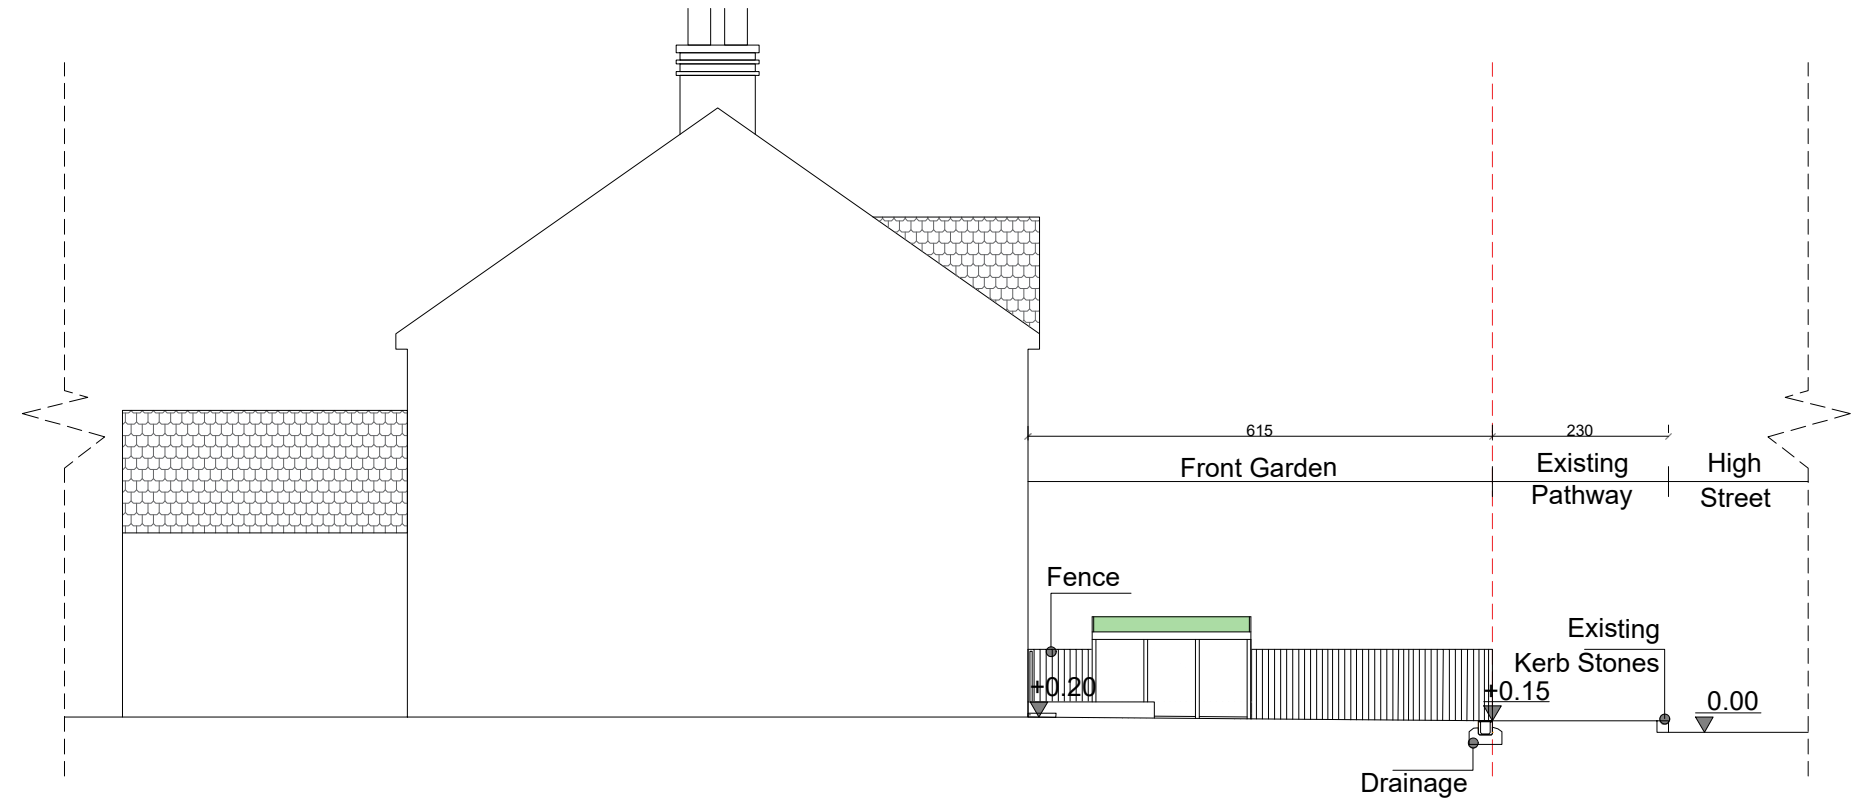


Existing Section

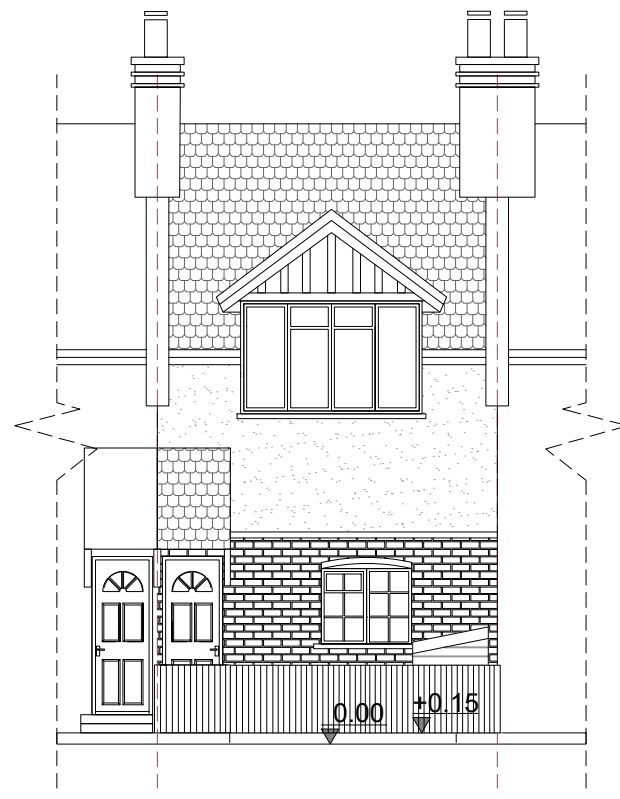

Proposed East Elevation

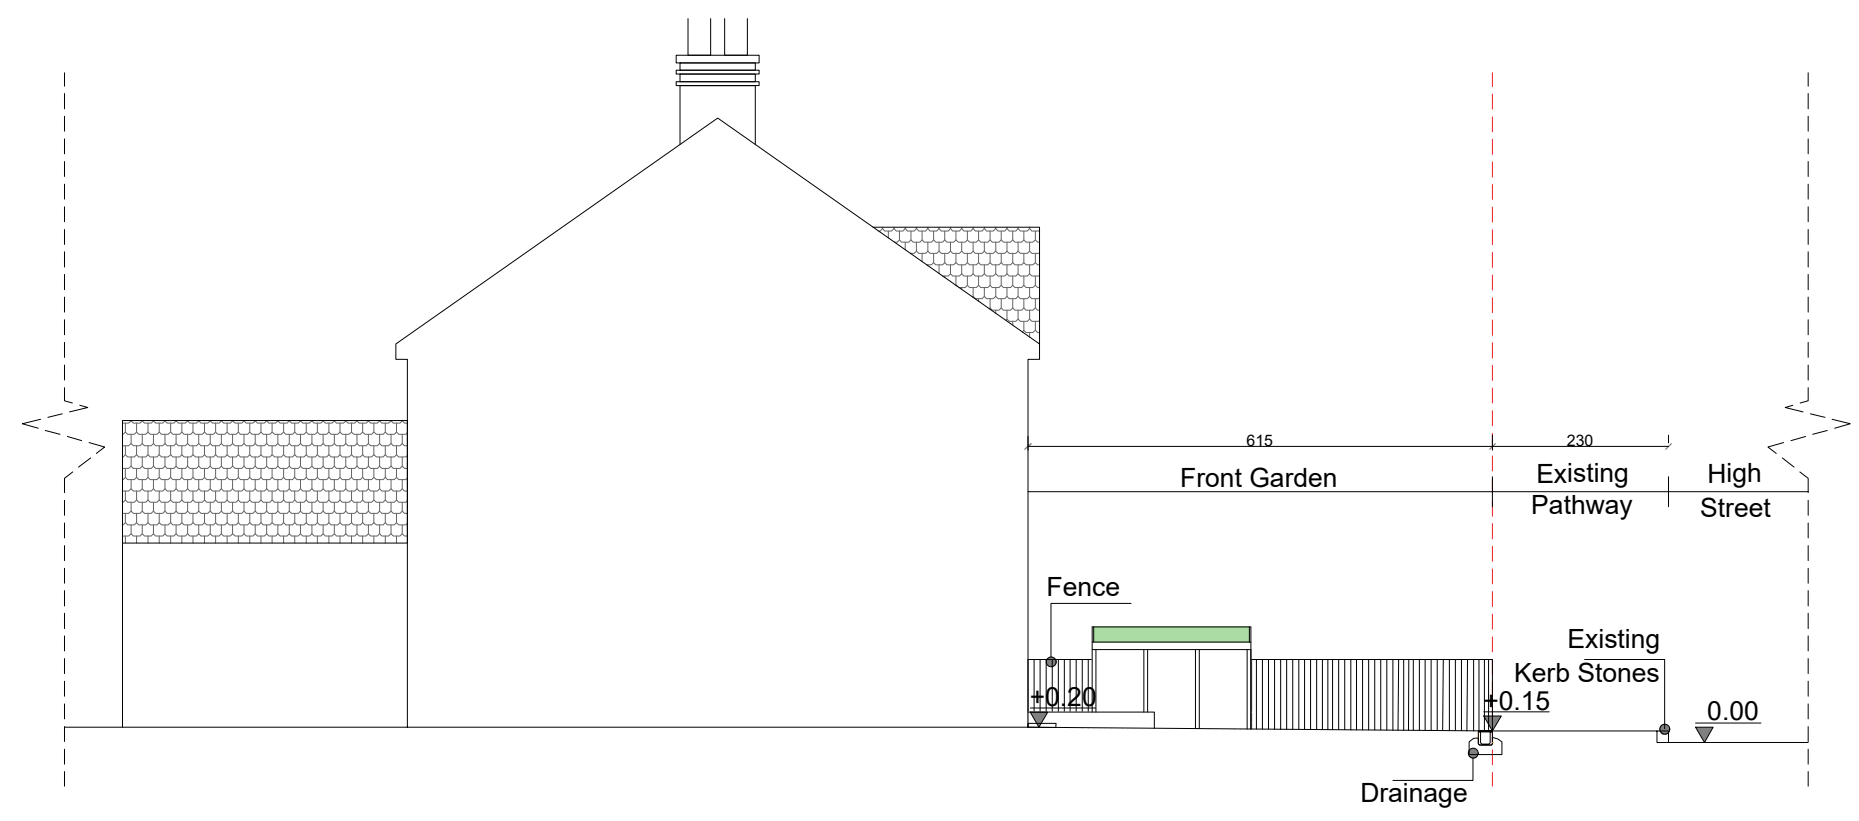

Existing Section

 

The Clubhouse, 50 Grosvenor Hill,
London W1K 3QTT
0203 581 1233
info@studiocharrette.co.uk
www.studiocharrette.co.uk

Drawing Name Existing And Proposed Elevations And Sections	
Project Address 23 High Street N14 6LA	
Scale 1/100 at A3	Date 16.05.2022
Designer DG	Revision V2
Drawing No. 23HighStreet_ElevationsAndSections_V2	