






Any dimensions shown should be checked on site and discrepancies reported to the Architect prior to construction. Designs are not coordinated with engineer projects. Do not scale for construction purposes.

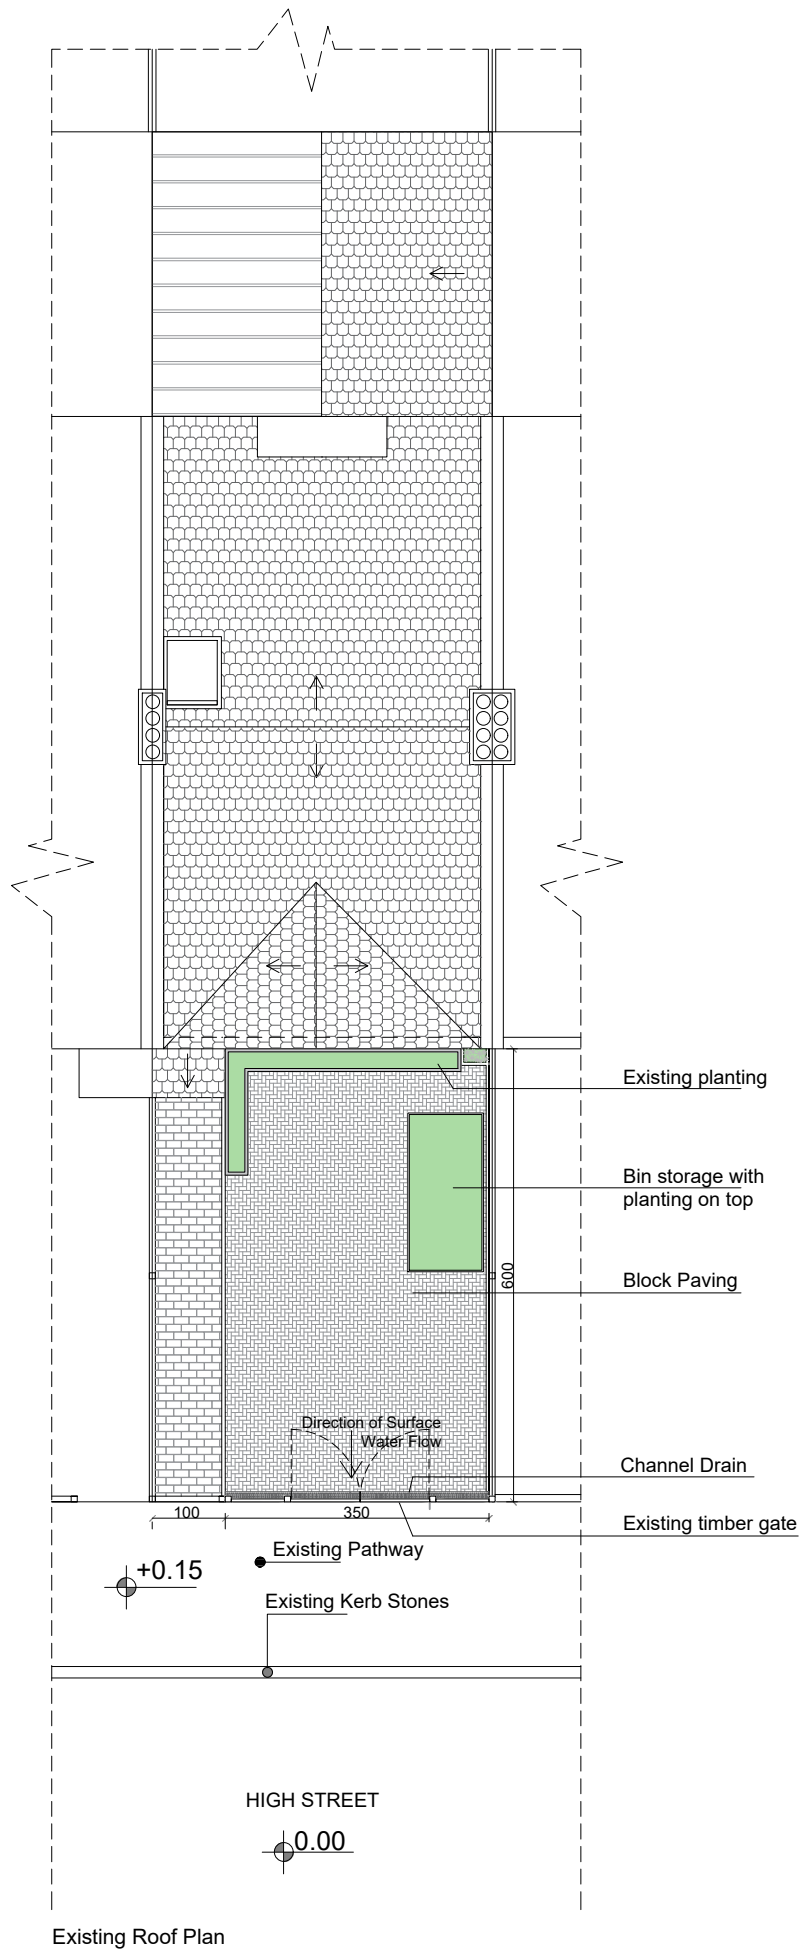

Existing Roof Plan

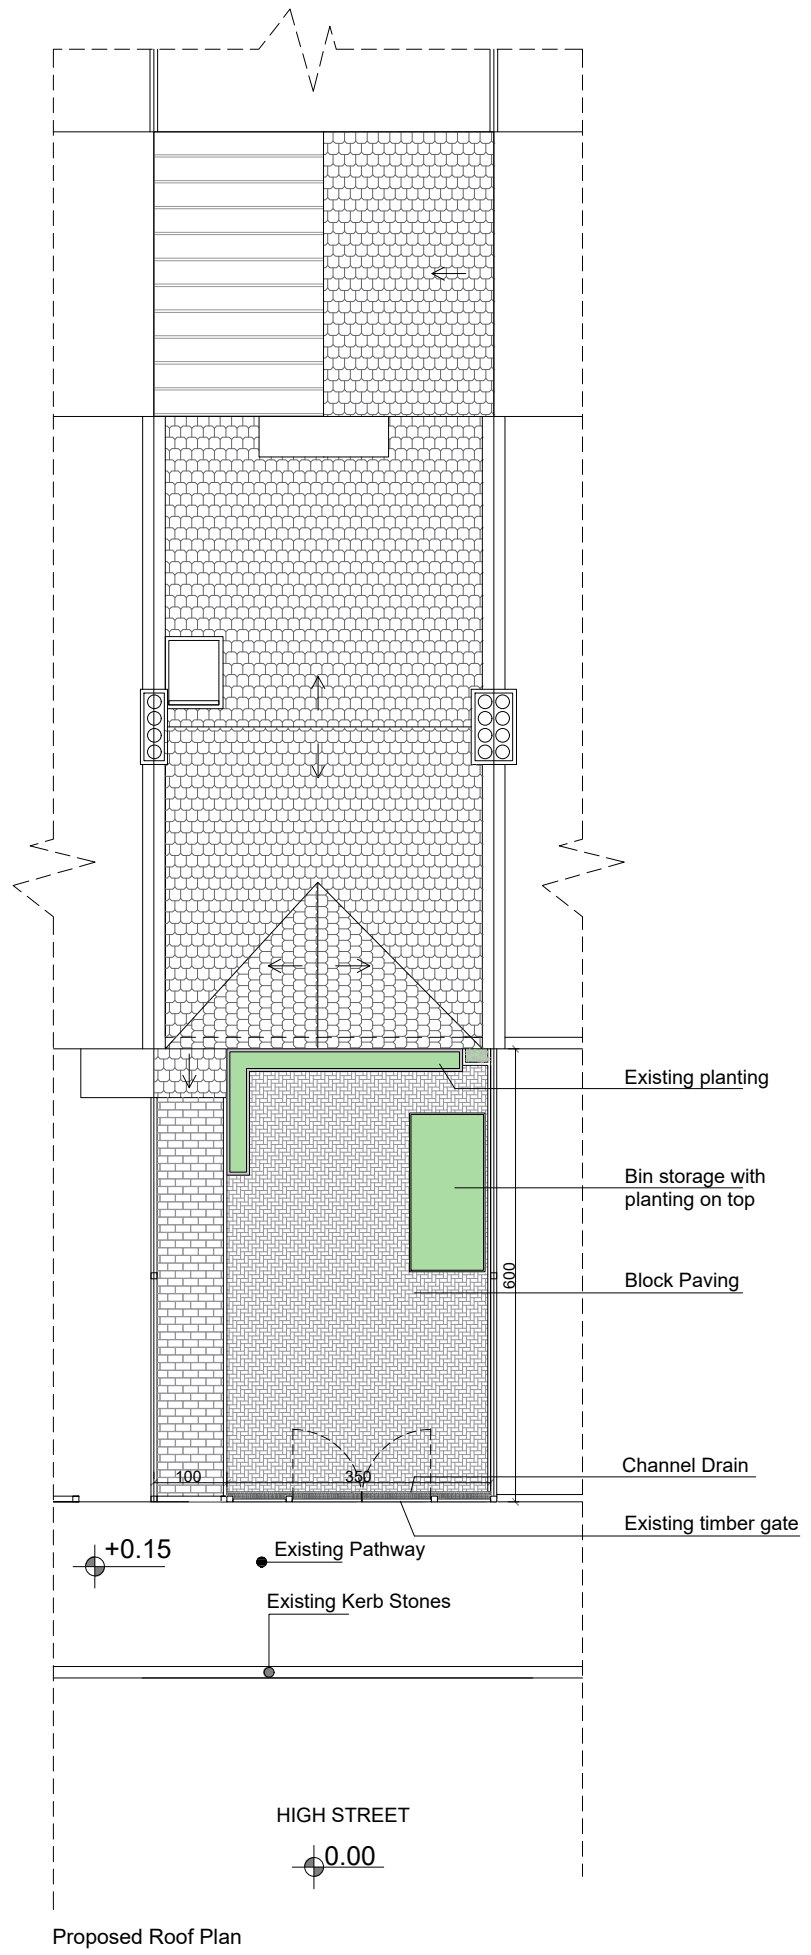

Proposed Roof Plan

 

The Clubhouse, 50 Grosvenor Hill,  
London W1K 3QTT  
0203 581 1233  
info@studiocharrette.co.uk  
www.studiocharrette.co.uk

Drawing Name <b>Existing and Proposed Plans</b>	
Project Address <b>23 High Street N14 6LA</b>	
Scale <b>1/100 at A3</b>	Date <b>16.05.2022</b>
Designer <b>DG</b>	Revision <b>V2</b>
Drawing No. <b>23HighStreet_Plans_V2</b>	