



GROUND FLOOR PLAN AS PROPOSED | Scale 1:50




REAR ELEVATION AS PROPOSED | Scale 1:100

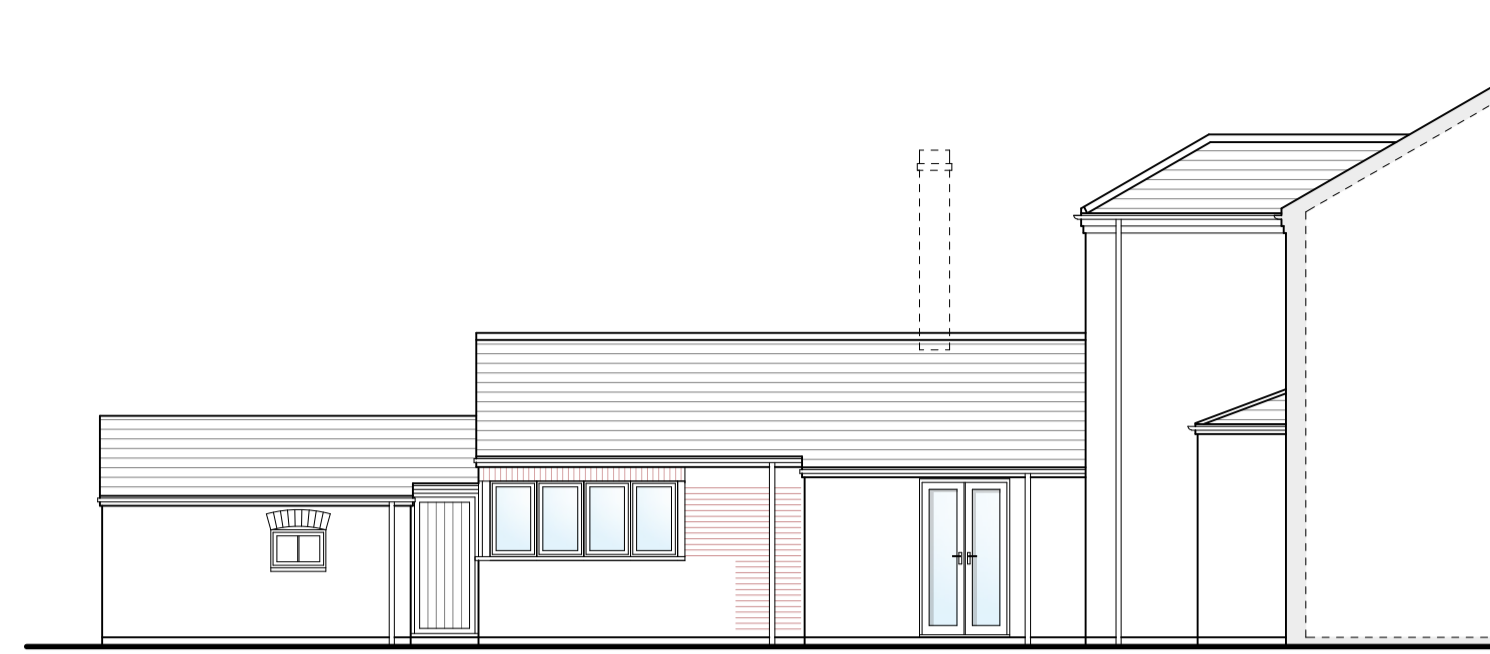


SIDE ELEVATION AS PROPOSED | Scale 1:100

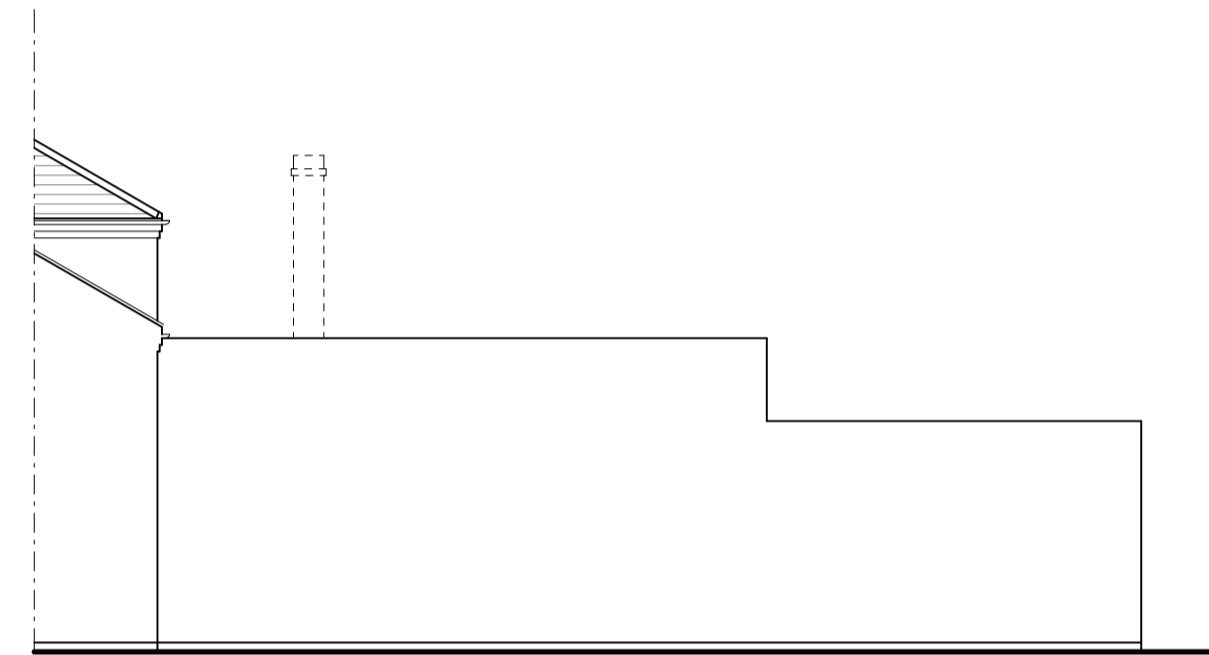

SIDE ELEVATION AS PROPOSED | Scale 1:100

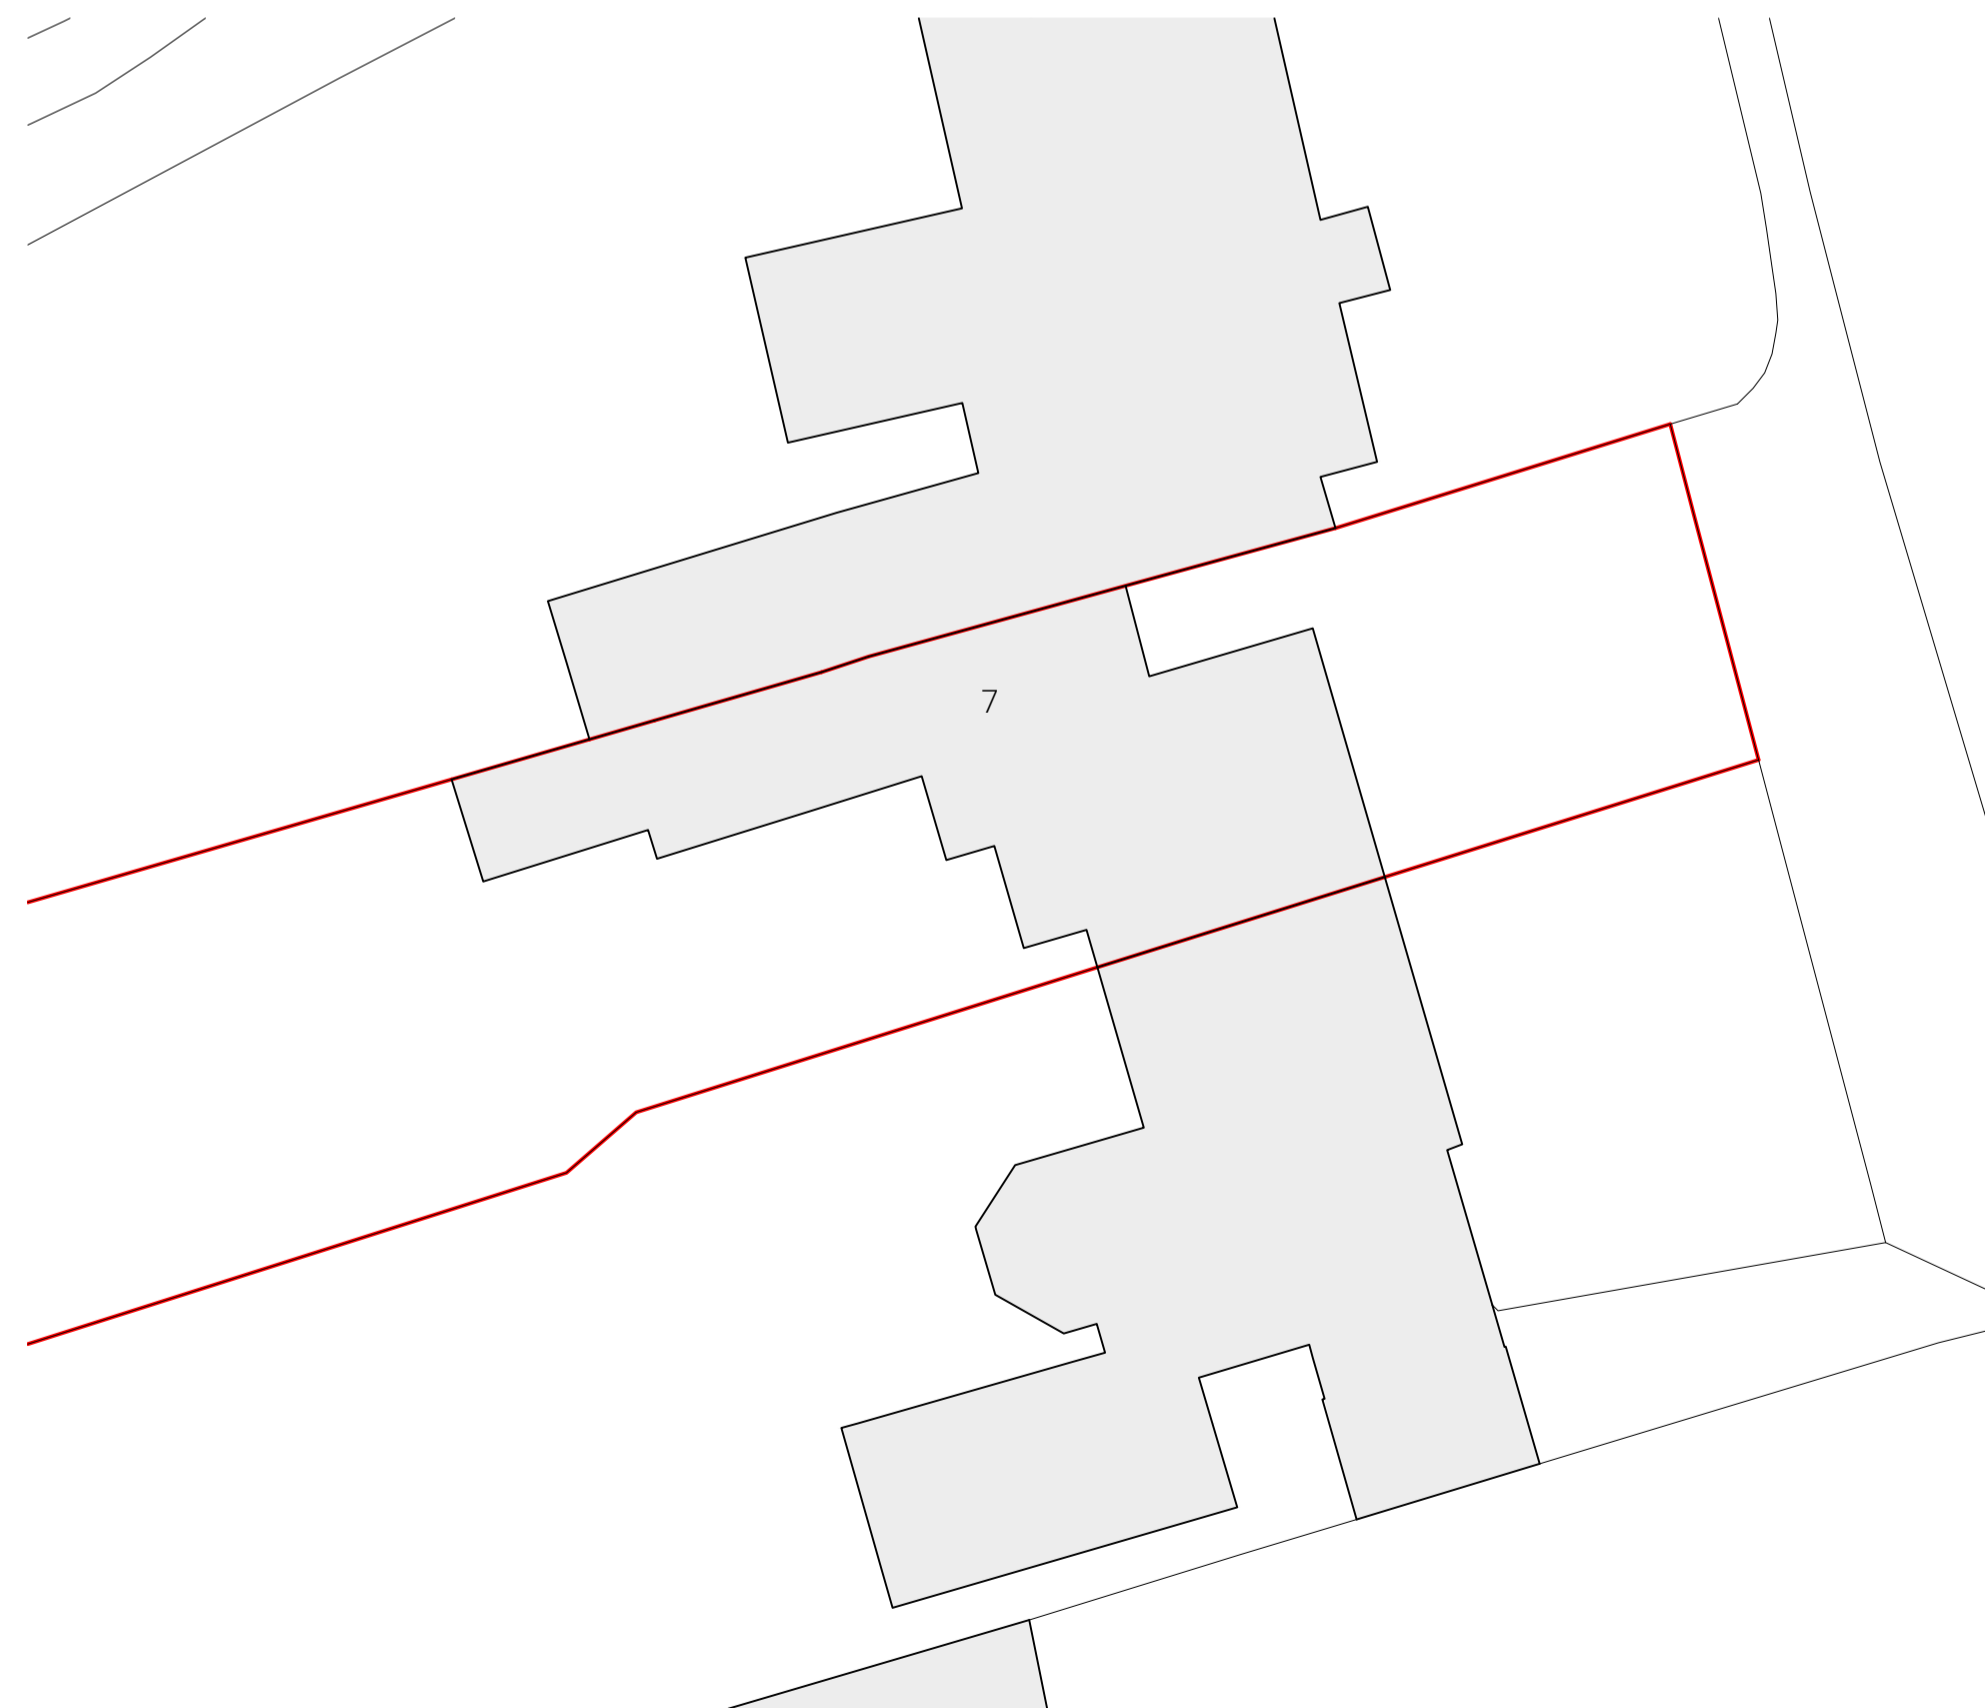

BLOCK PLAN AS PROPOSED | Scale 1:1250

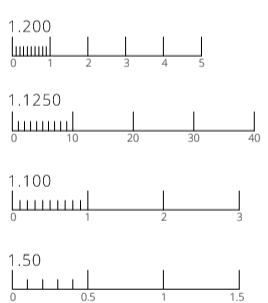

PROPOSED
 7 Blakebrook
 Kidderminster
 DY11 6AP
 Mr and Mrs Exley

Scales 1:50, 1:100, 1:200 & 1:1250
 on A1
 Date September 2023

© This drawing and the design depicted in it are the copyright of the designer and may not be reproduced except by written permission.
 Ordnance Survey © Crown Copyright 2023
 All rights reserved. Licence number 100022432

ENGINEERING and BUILDING DESIGN

ENGINEERING and BUILDING DESIGN Ltd
 The Old Snuff Mill Warehouse
 Park Lane, Bewdley, Worcs.
 DY12 2EL
 01929 480300
 07528 579724
 www.engbuildingdesign.co.uk
 hello@engbuildingdesign.co.uk