


GROUND FLOOR PLAN AS EXISTING | Scale 1:50




REAR ELEVATION AS EXISTING | Scale 1:100




SIDE ELEVATION AS EXISTING | Scale 1:100

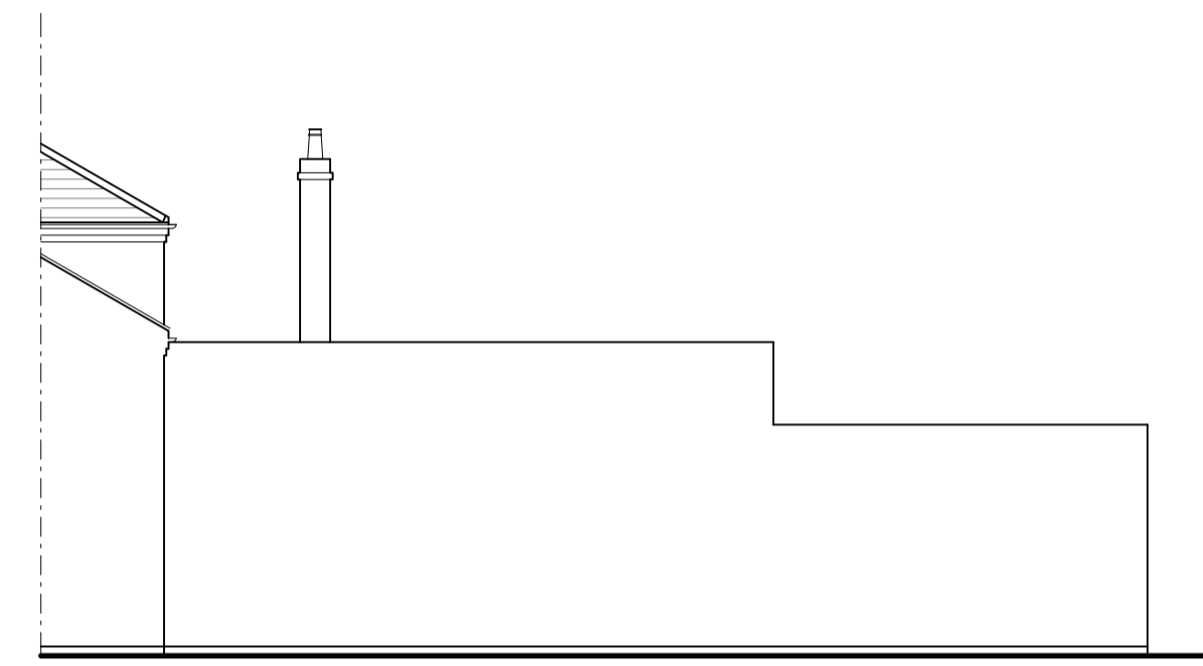


SIDE ELEVATION AS EXISTING | Scale 1:100

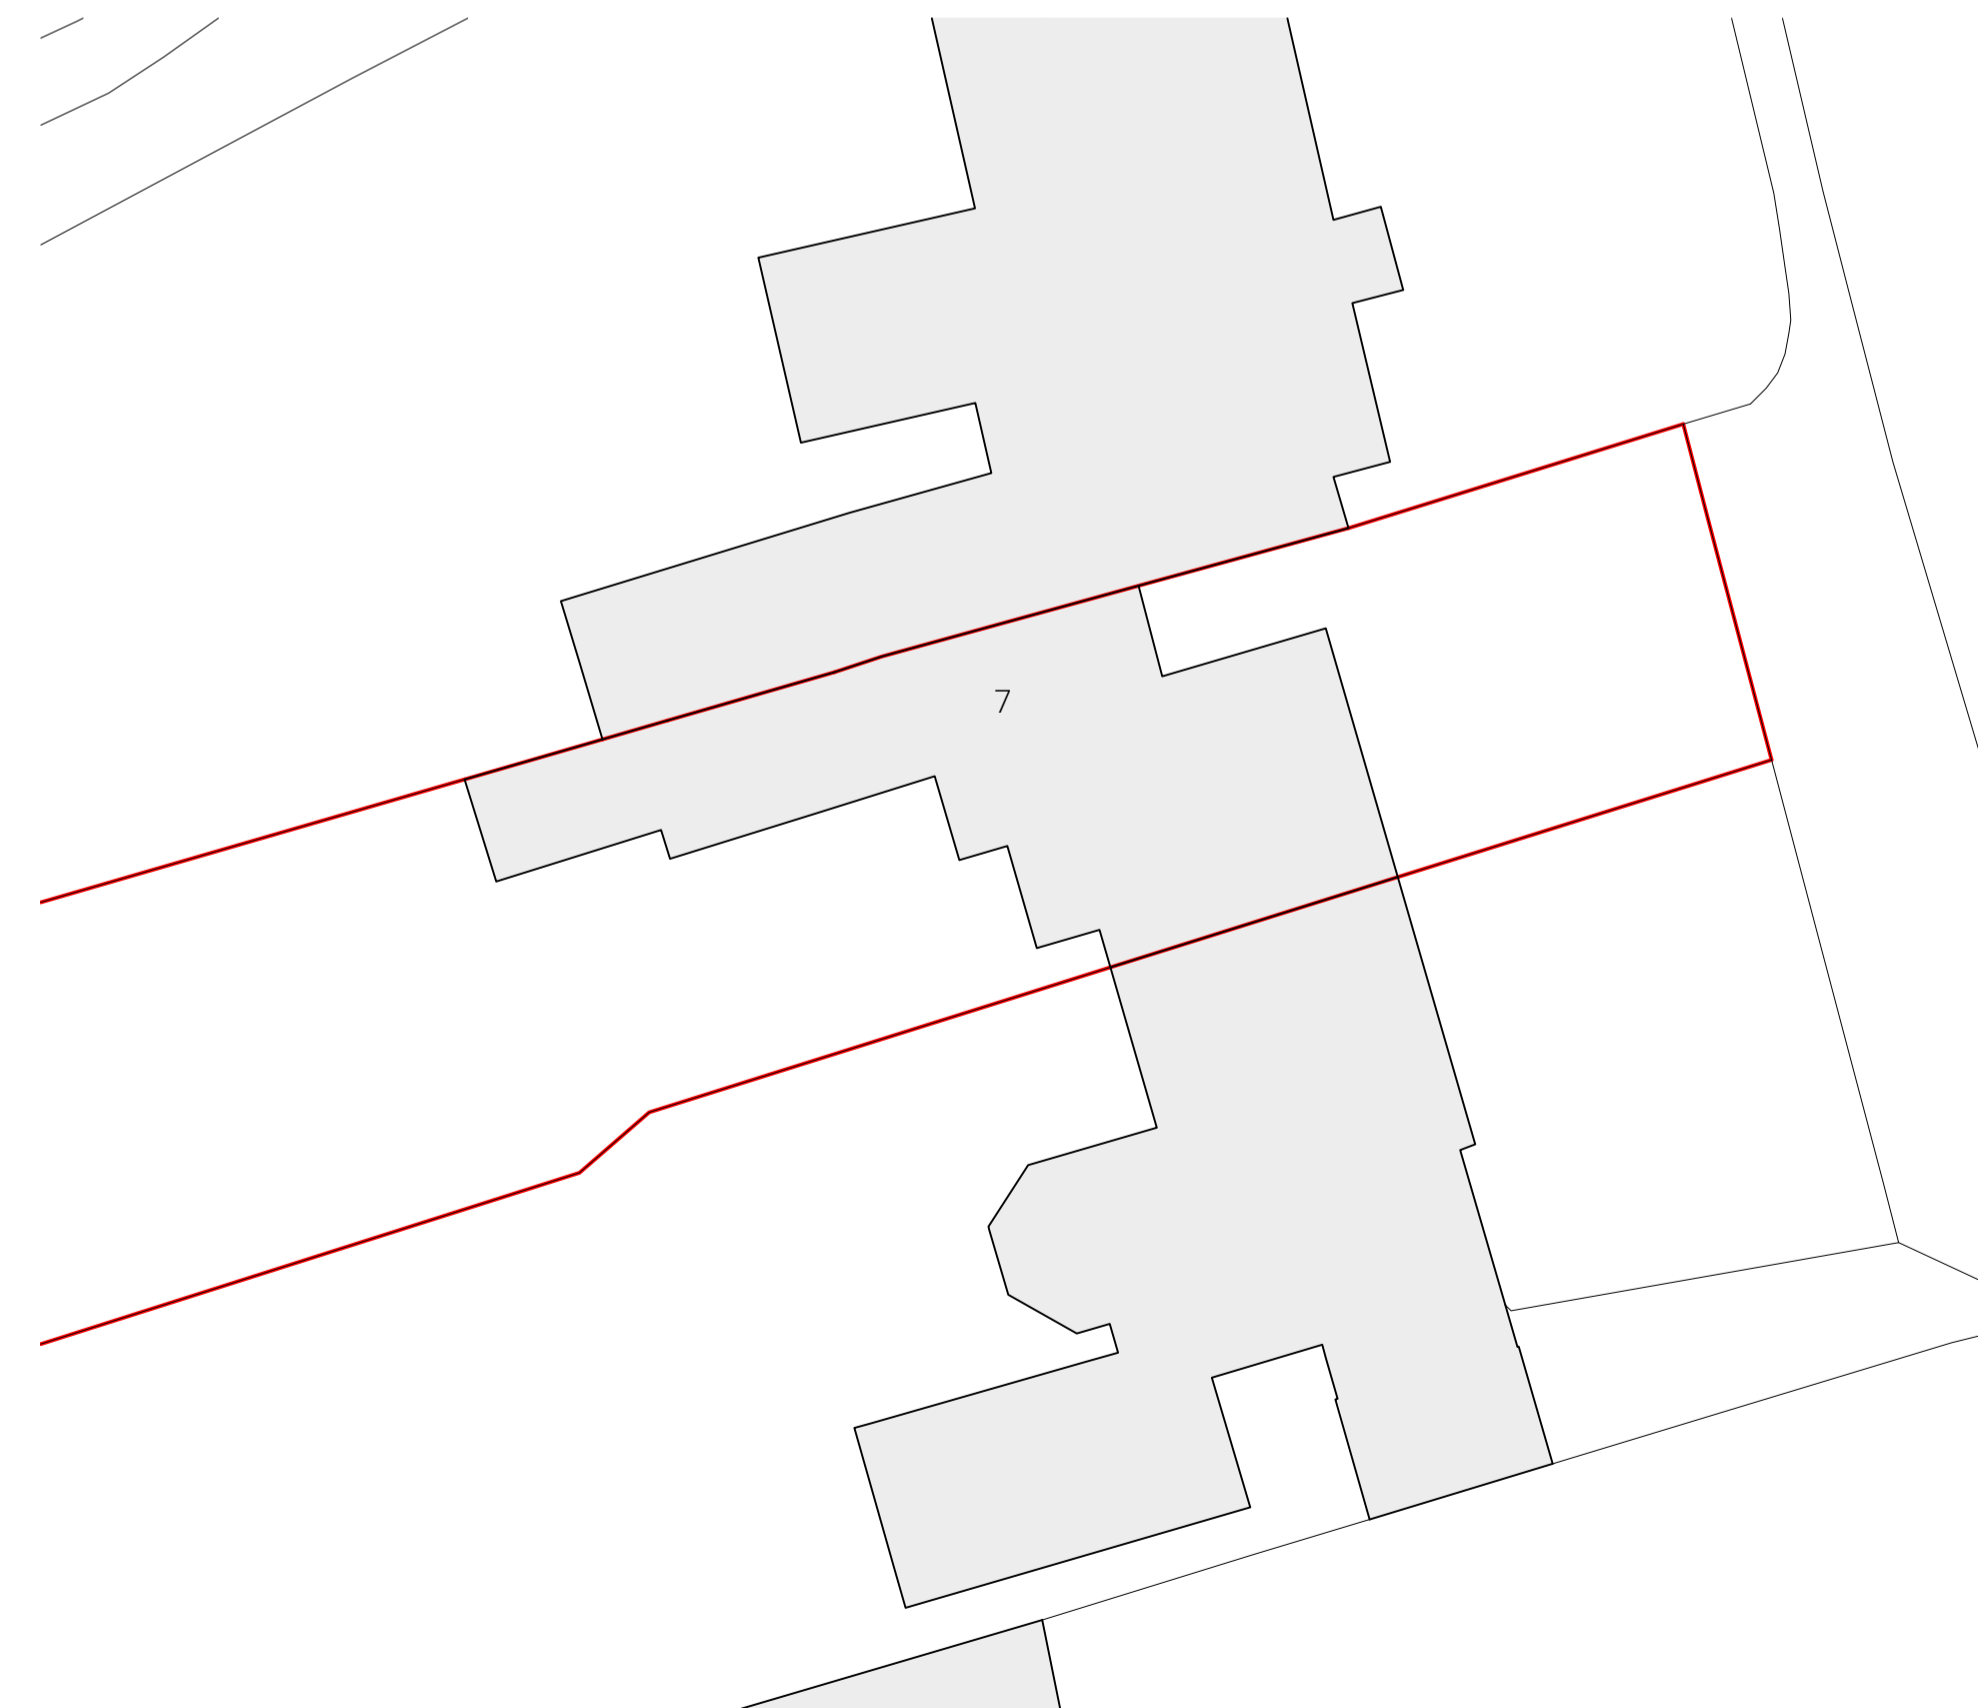

BLOCK PLAN AS EXISTING | Scale 1:1250

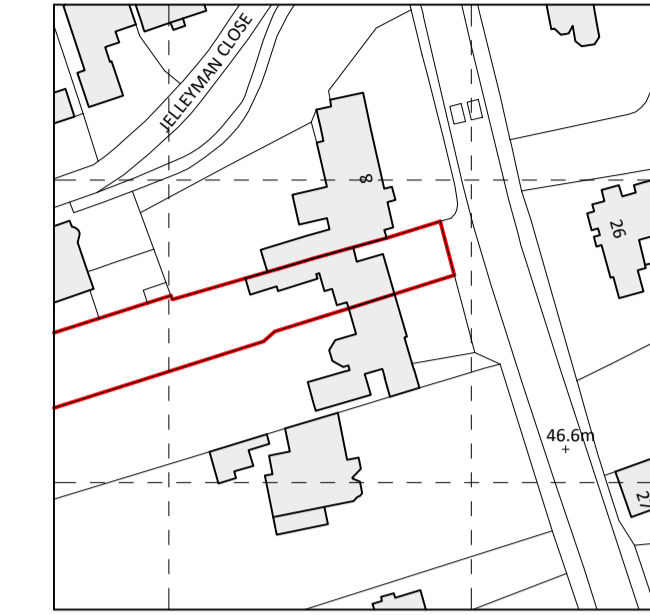

LOCATION PLAN AS EXISTING | Scale 1:1250

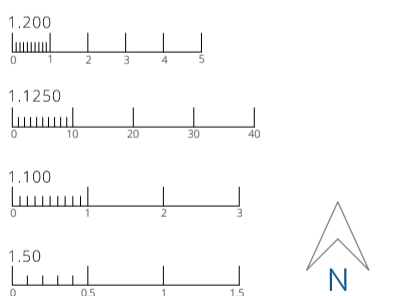

EXISTING
 7 Blakebrook
 Kidderminster
 DY11 6AP
 Mr and Mrs Exley

Scales 1:50, 1:100, 1:200 & 1:1250
 on A1
 Date June 2022

© This drawing and the design depicted in it are the copyright of the designer and may not be reproduced except by written permission.
 Ordnance Survey © Crown Copyright 2022
 All rights reserved. Licence number 100022432

ENGINEERING and BUILDING DESIGN

ENGINEERING and BUILDING DESIGN Ltd
 The Old Snuff Mill Warehouse
 Park Lane, Bewdley, Worcs.
 DY12 2EL
 01927 463030
 07528 579724
 www.engbuildingdesign.co.uk
 hello@engbuildingdesign.co.uk

22-4194/01