

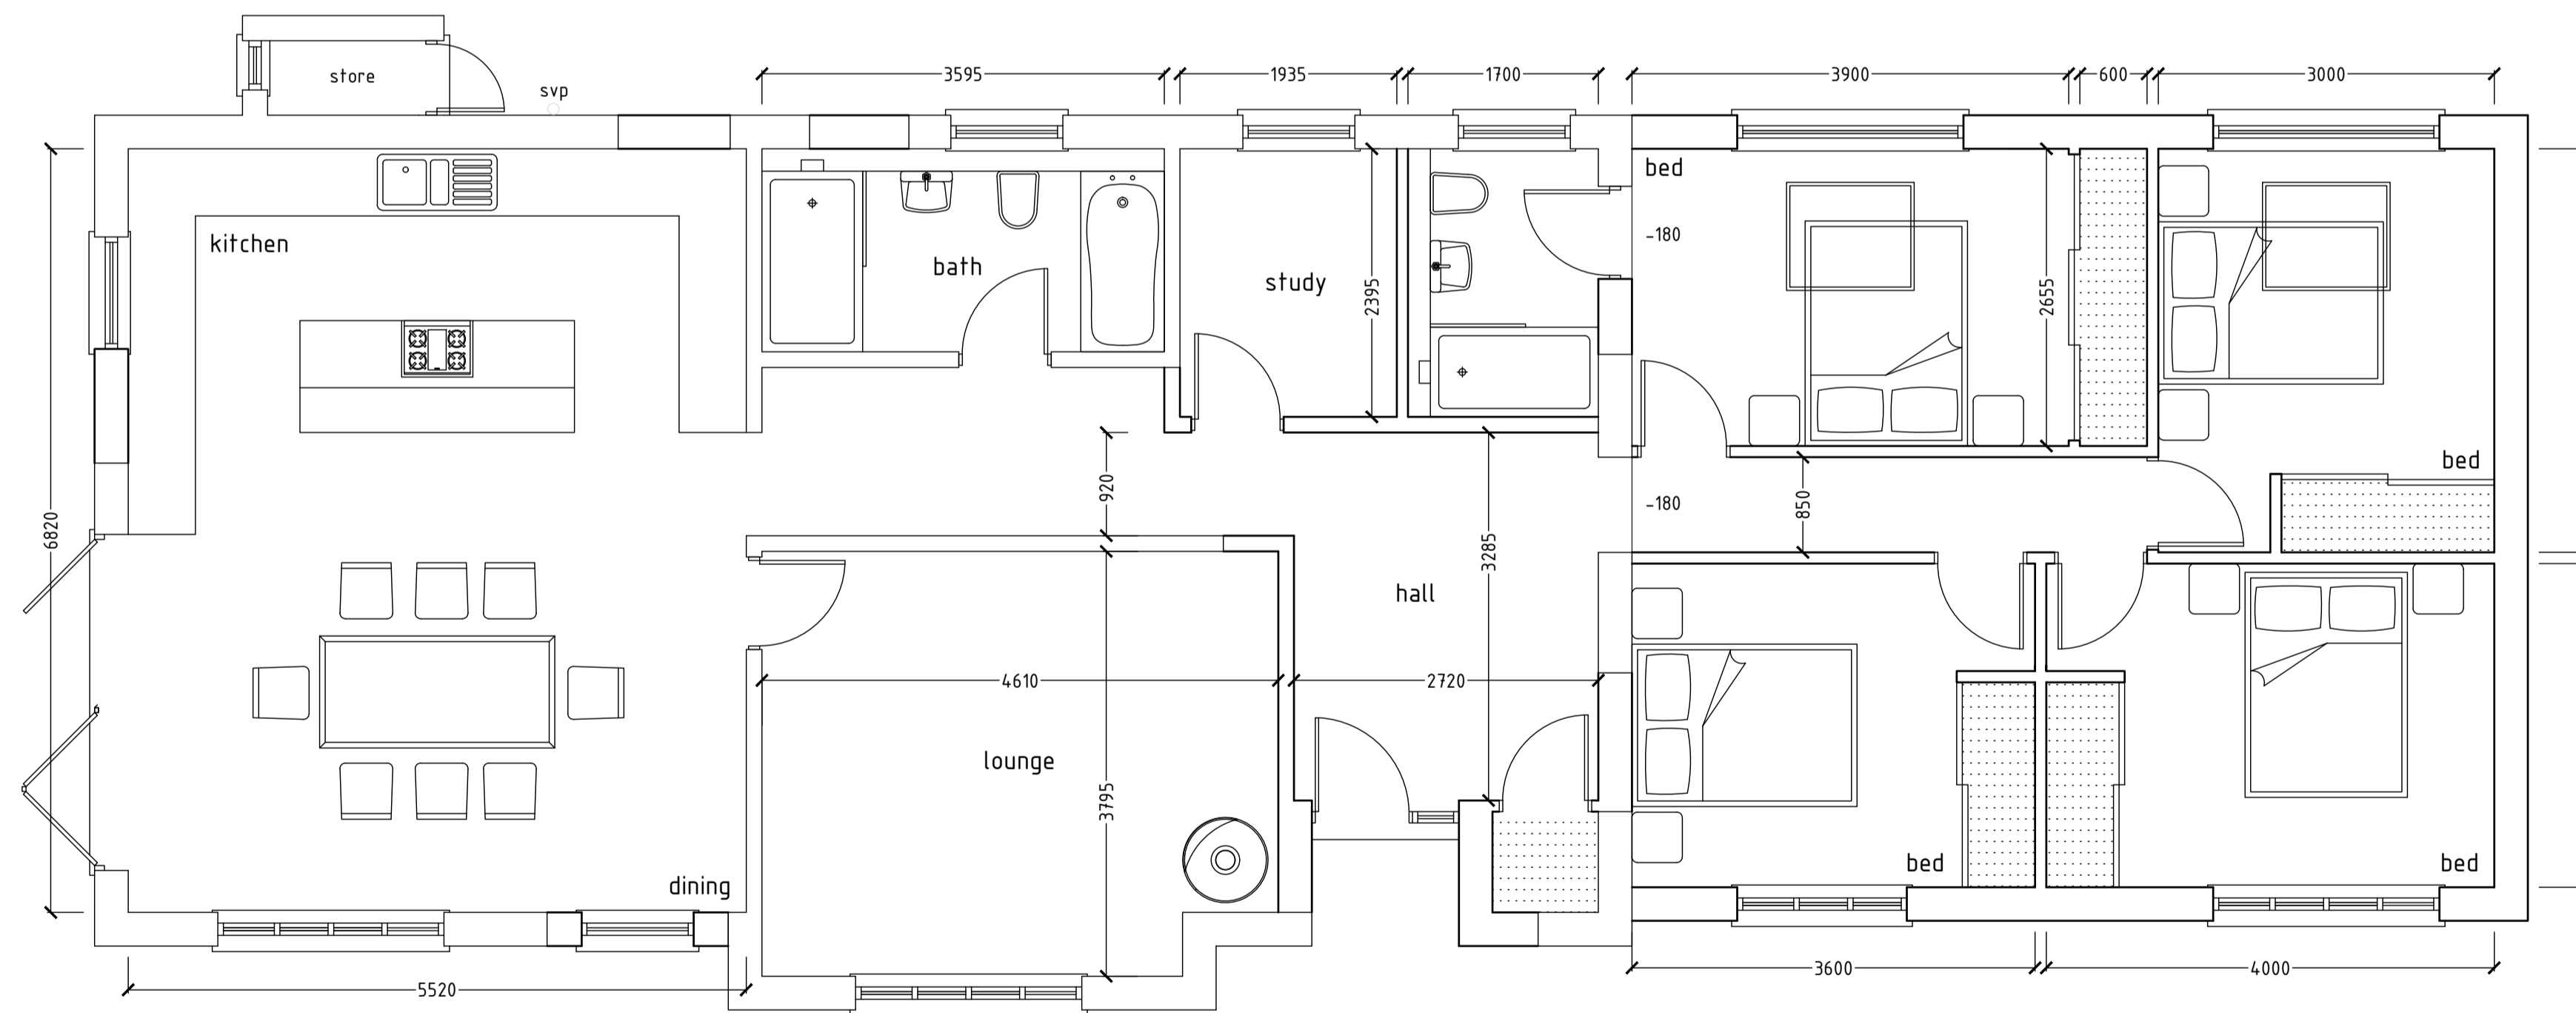
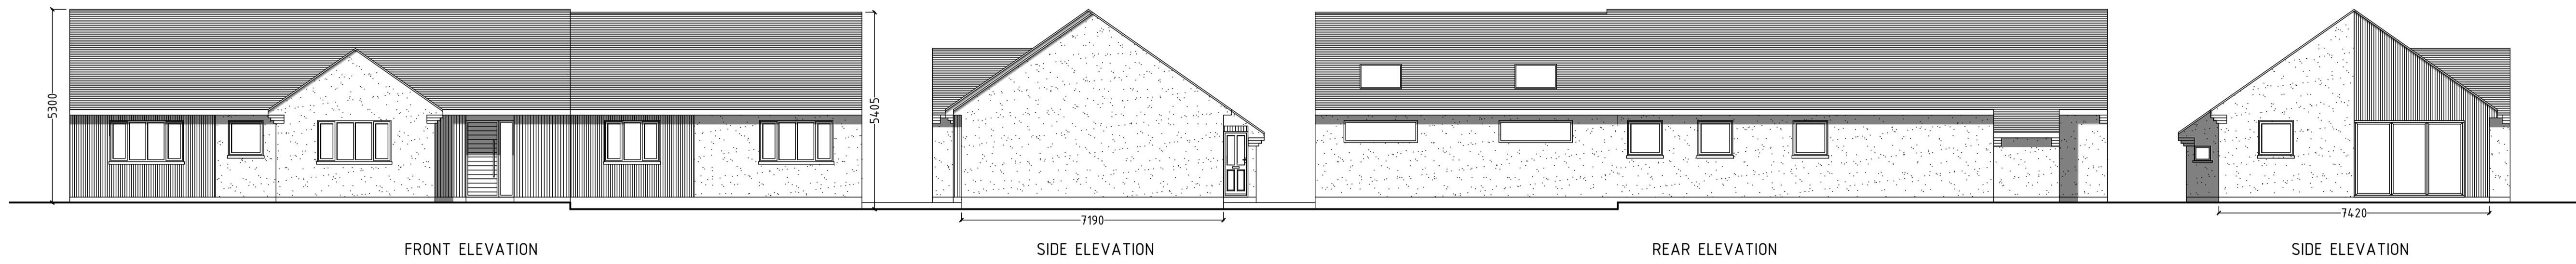


GENERAL NOTES
 Drawing to be read in conjunction with all information by architects, structural engineers & services consultants. The contractor is not to scale from this drawing. All written dimensions to be checked on site before work commences. Discrepancies, where identified, must be reported to the architect immediately. This drawing is the property of Vesta Architects Ltd and must not be reproduced or disclosed to any unauthorised person either wholly or in part without written consent.

 

GROUND FLOOR PLAN

 

VESTA ARCHITECTS

The East House, Stapleley Manor Farm, Odiham, Hampshire, RG29 1JE
 +44 (0)1256 862850 | info@vesta-architects.co.uk
 www.vesta-architects.co.uk

Client
MR & MRS ABBOTT

Project
**1 NEW BARN LANE
 ALTON, HAMPSHIRE, GU34 2RU**

Drawing
PROPOSED FLOOR PLANS & ELEVATIONS

Date	Scale	Drawn
SEP 2023	1:50 / 1:100 @ A1	LF
Drawing No.	Rev.	
19-4700-02	A	