

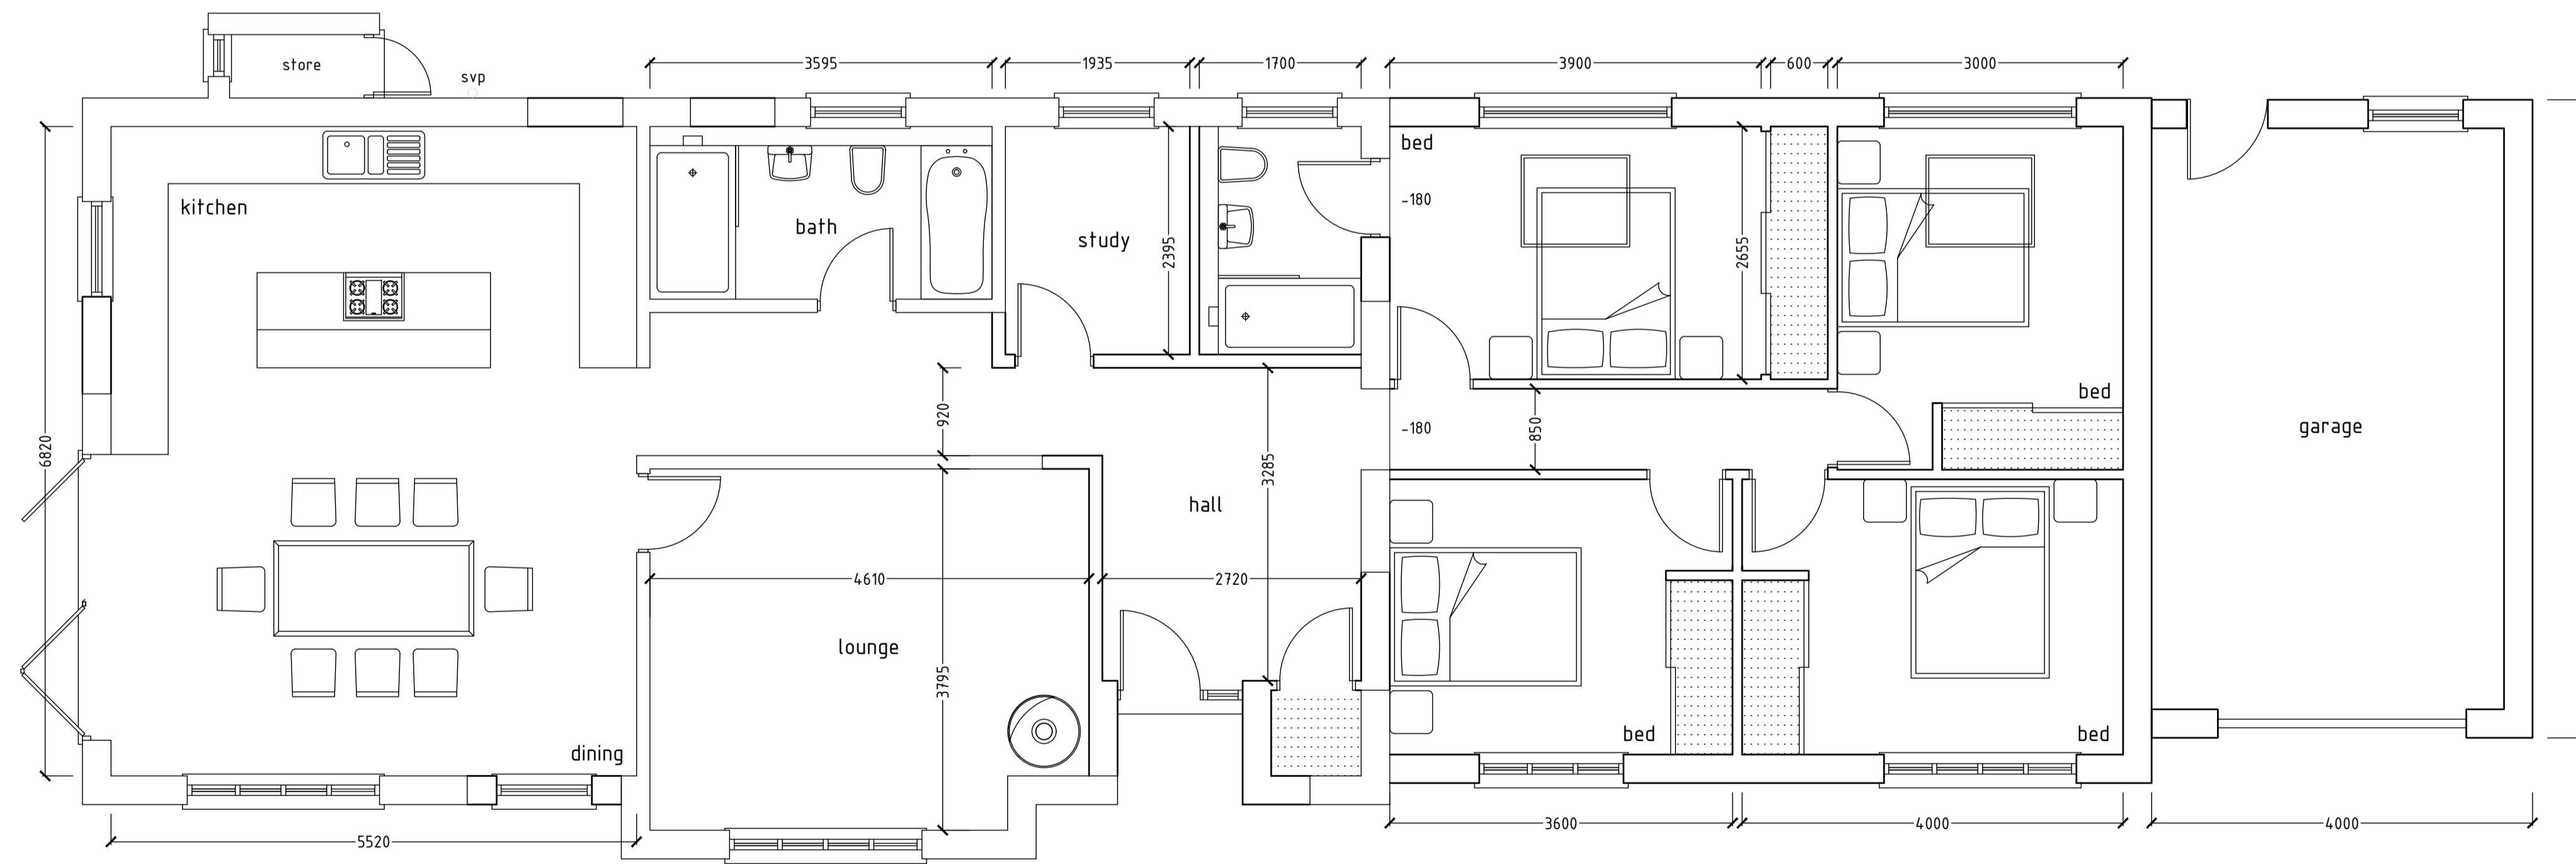


**GENERAL NOTES**  
 Drawing to be read in conjunction with all information by architects, structural engineers & services consultants. The contractor is not to scale from this drawing. All written dimensions to be checked on site before work commences. Discrepancies, where identified, must be reported to the architect immediately. This drawing is the property of Vesta Architects Ltd and must not be reproduced or disclosed to any unauthorised person either wholly or in part without written consent.

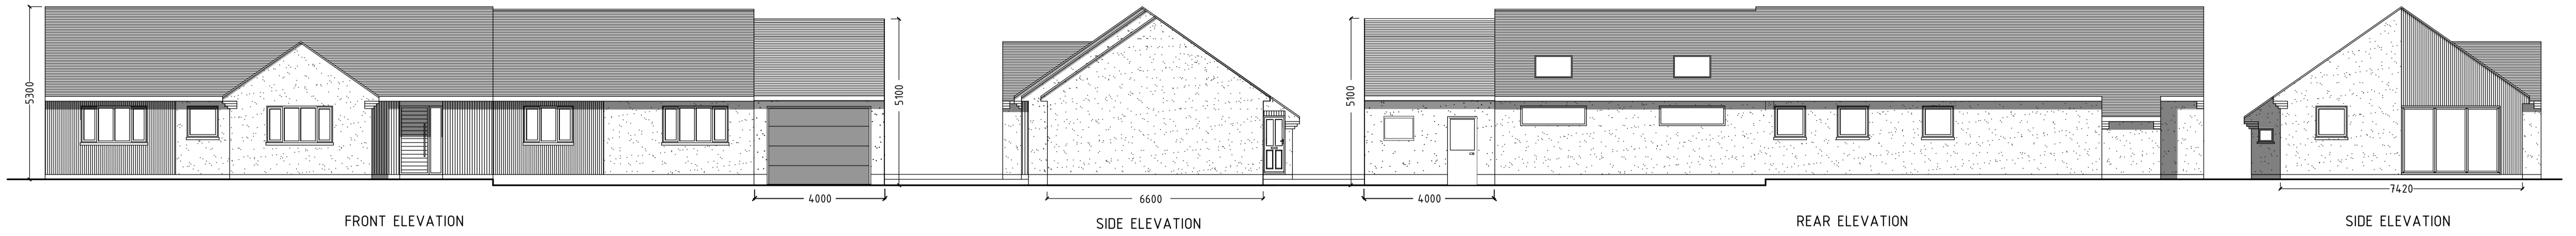

GROUND FLOOR PLAN

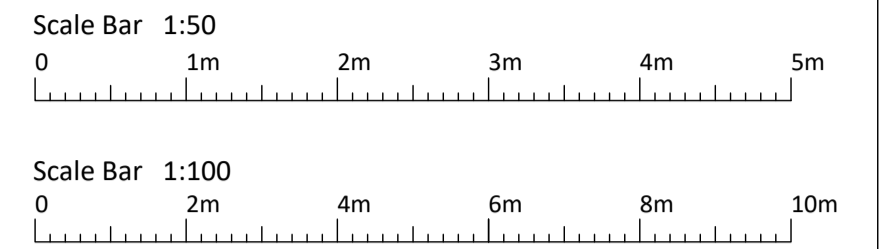

**VESTA ARCHITECTS**

The East House, Stapely Manor Farm, Odiham, Hampshire, RG29 1JE  
 +44 (0)1256 862850 | info@vesta-architects.co.uk  
 www.vesta-architects.co.uk

Client  
**MR & MRS ABBOTT**

Project  
**1 NEW BARN LANE  
 ALTON, HAMPSHIRE, GU34 2RU**

Drawing  
**PROPOSED FLOOR PLANS & ELEVATIONS**

Date	Scale	Drawn
SEP 2023	1:50 / 1:100 @ A1	LF
Drawing No.	Rev.	
19-4700-02	A	