

NOTES:  
ALL DIMENSIONS, LEVELS AND CLEARANCES TO BE CHECKED ON SITE PRIOR TO WORKS COMMENCING  
THIS DRAWING SHOULD BE READ IN CONJUNCTION WITH ALL OTHER PROJECT RELATED DRAWINGS, SPECIFICATIONS AND DOCUMENTS.  
THIS DRAWING IS COPYRIGHT OF GEBHARD AND GOODWIN

### GENERAL NOTES


Main contractor to check all dimensions prior to the commencement of works and prior to the procurement of any materials or goods and report any discrepancies in writing to Architect.

All details are subject to any subsequent variation on site as directed by Building Inspector for compliance with Building Regulations.

Main contractor to ensure all construction, workmanship and materials to comply with all Health and Safety requirements, CDM Regulations, The Building Regulations, British Standards, Codes of Practice and NHBC requirements.

All materials shall be used in accordance with manufacturers specifications, suitable for the purpose and installed strictly in accordance with the manufacturers instructions. The Contractor shall take into account everything necessary for the completion of the works whether or not indicated on the drawings.

Main contractor responsible for all temporary works and building structure at all times during the contract period.

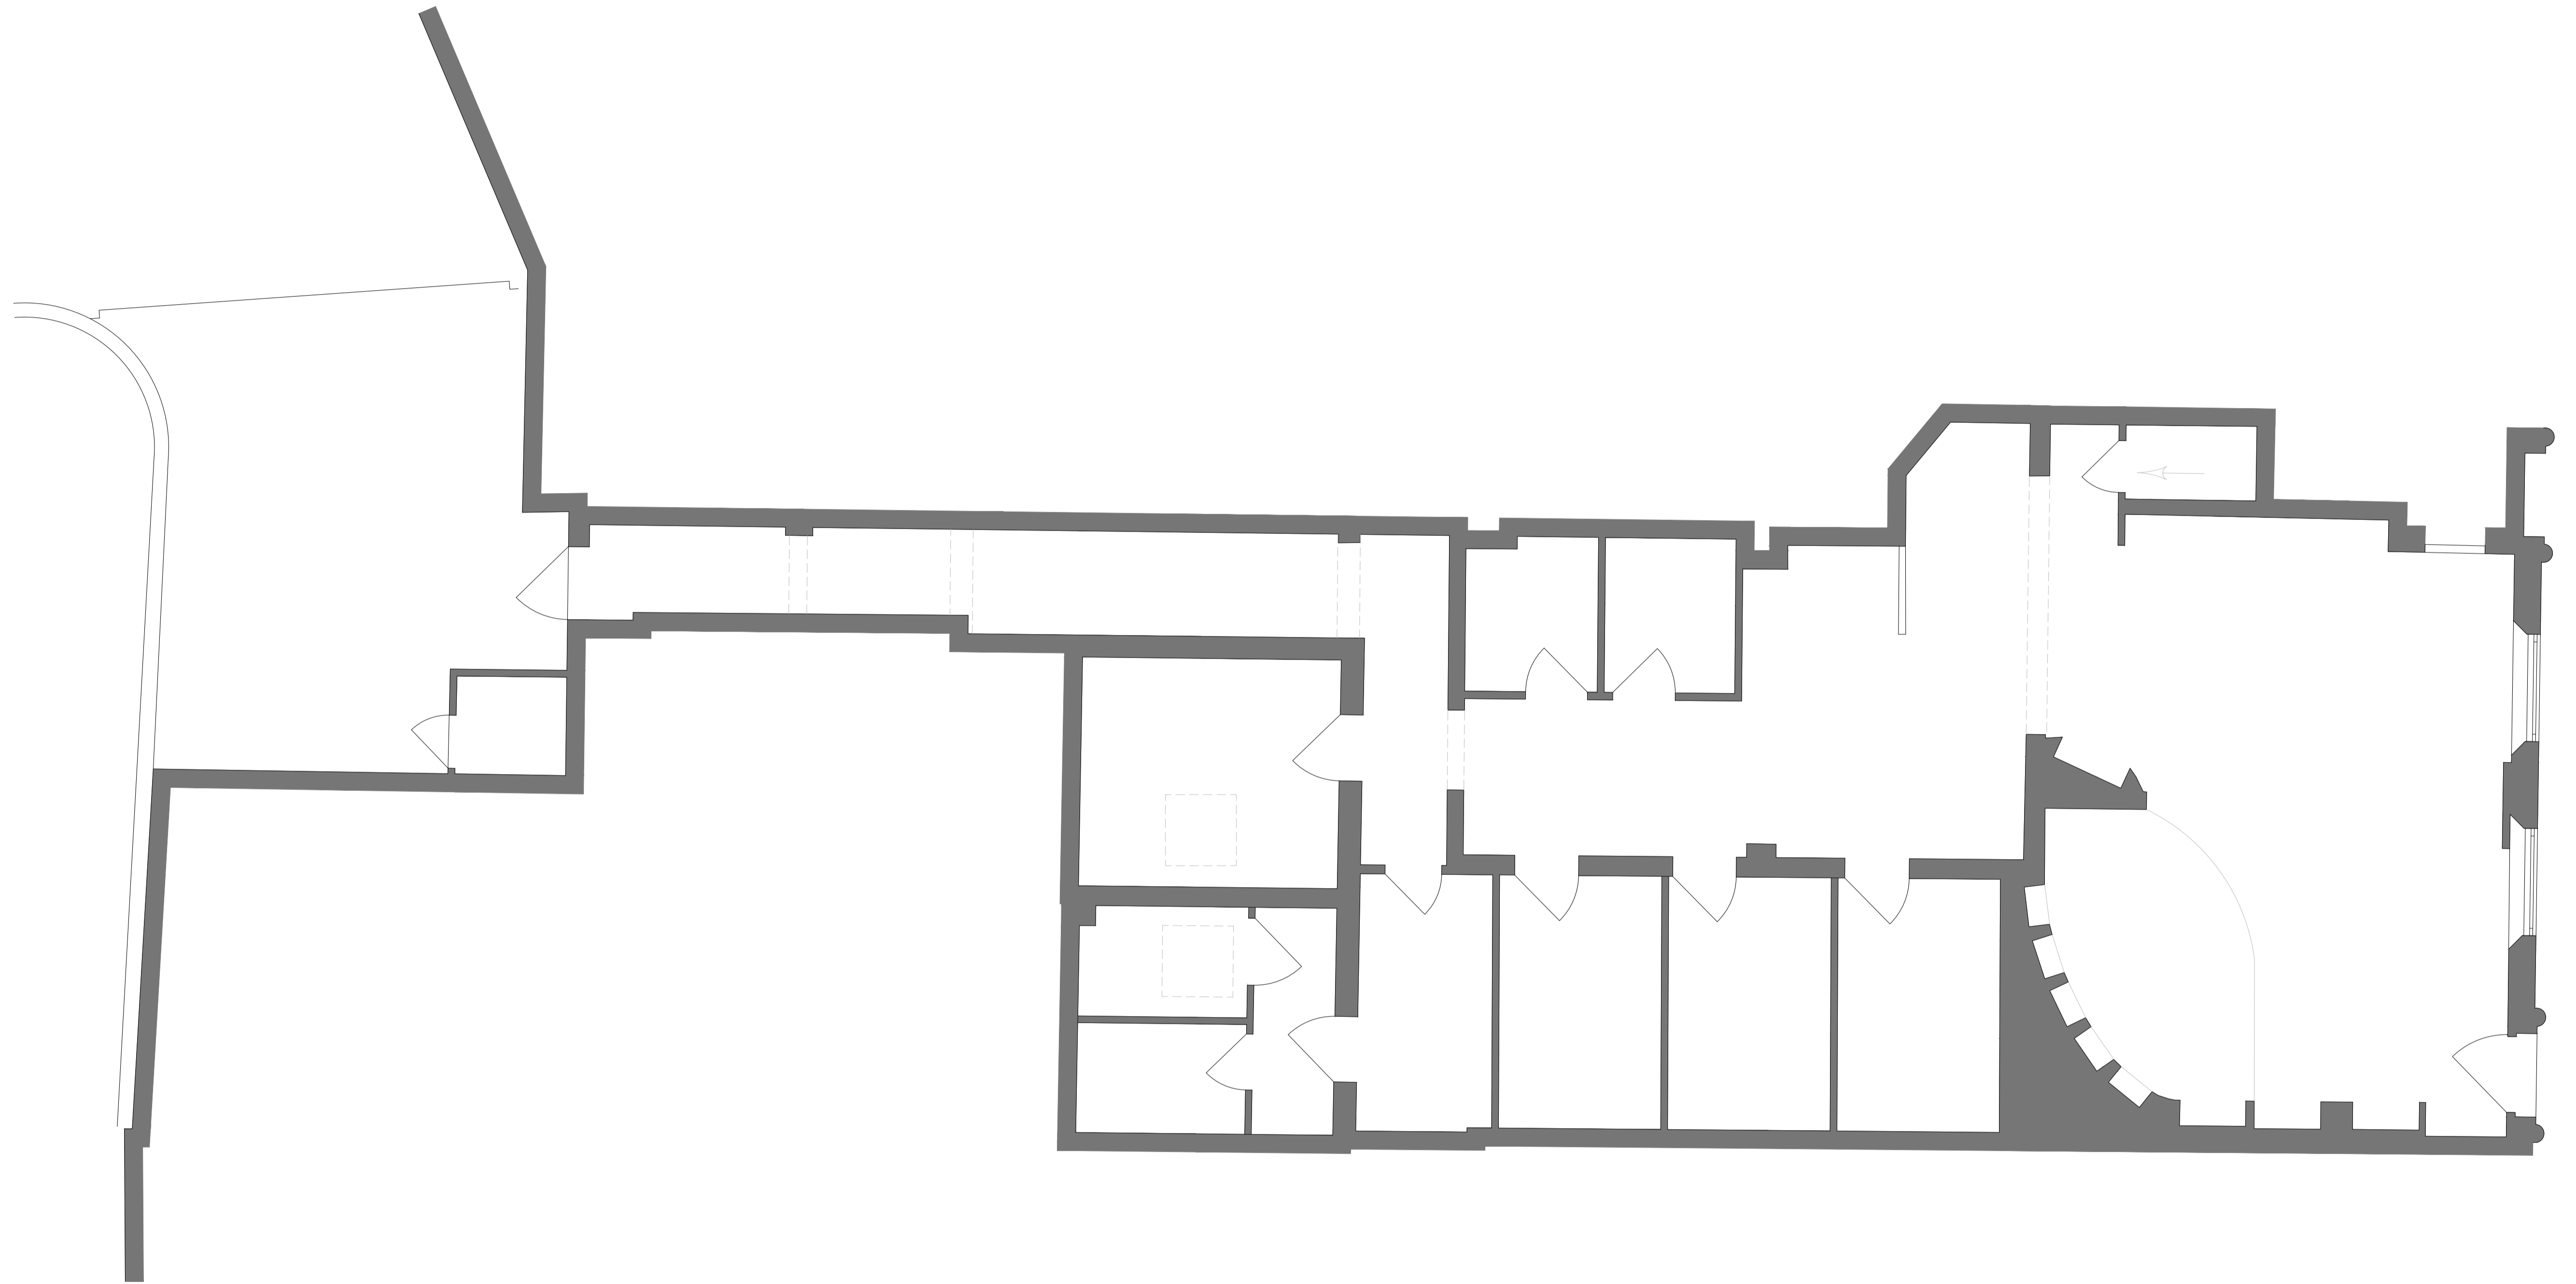

3 25.09.23 Updated client issue

Rev.	Date	Notes
------	------	-------



PROJECT  
ALTON

SITE ADDRESS  
36 HIGH STREET  
ALTON  
HAMPSHIRE,  
GU34 1BD


DRAWING TITLE:  
EXISTING FLOOR PLAN

DRAWING NO:  
1326-101

BY:	CHK:	DATE:	SCALE:
GG	GG	24.08.23	1:50



EXISTING FLOOR PLAN - general arrangement

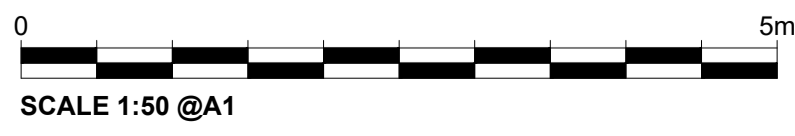

ALL DIMENSIONS TO BE CHECKED ON SITE