




This drawing is the property and copyright of Ian Rodger Architects. The information therein should not be reproduced in any form without the prior written permission of Ian Rodger Architects.
 Do not scale off this drawing: All dimensions to be checked on site, and any discrepancies to be brought to the attention of the architect before proceeding.

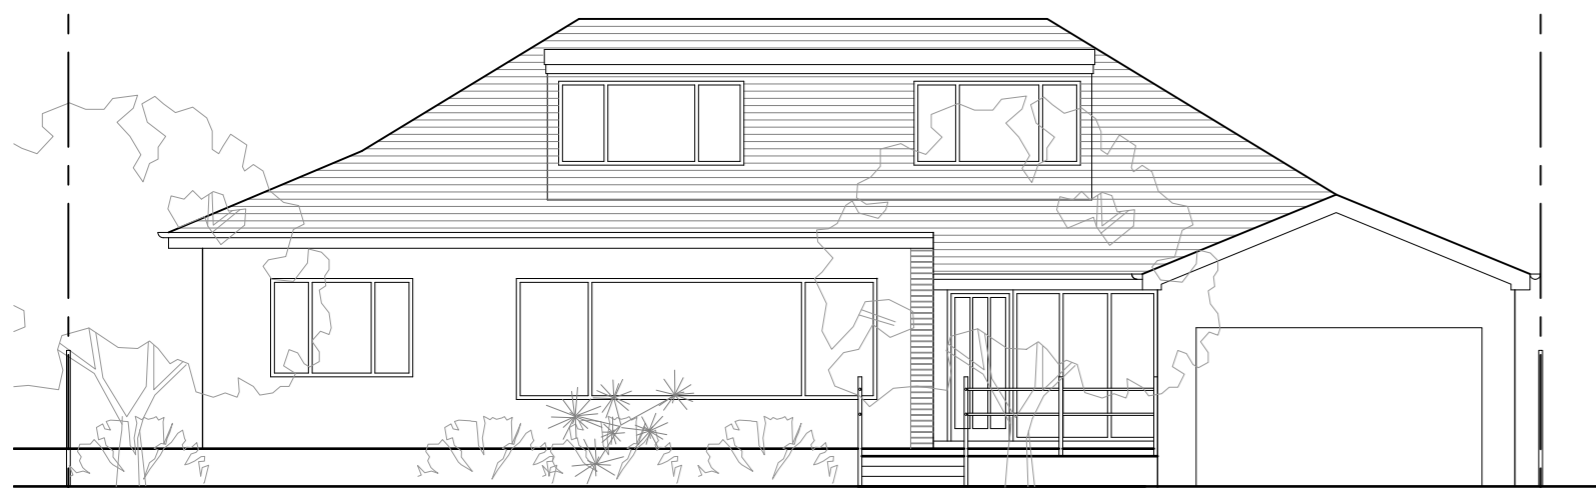

SOUTH ELEVATION

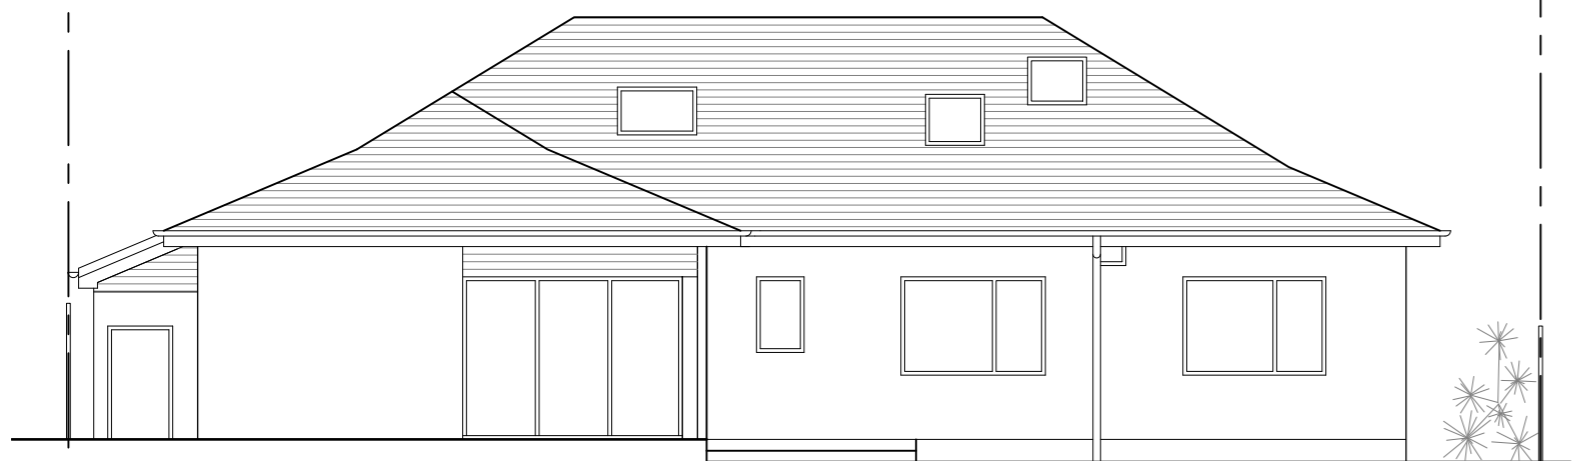


NORTH ELEVATION

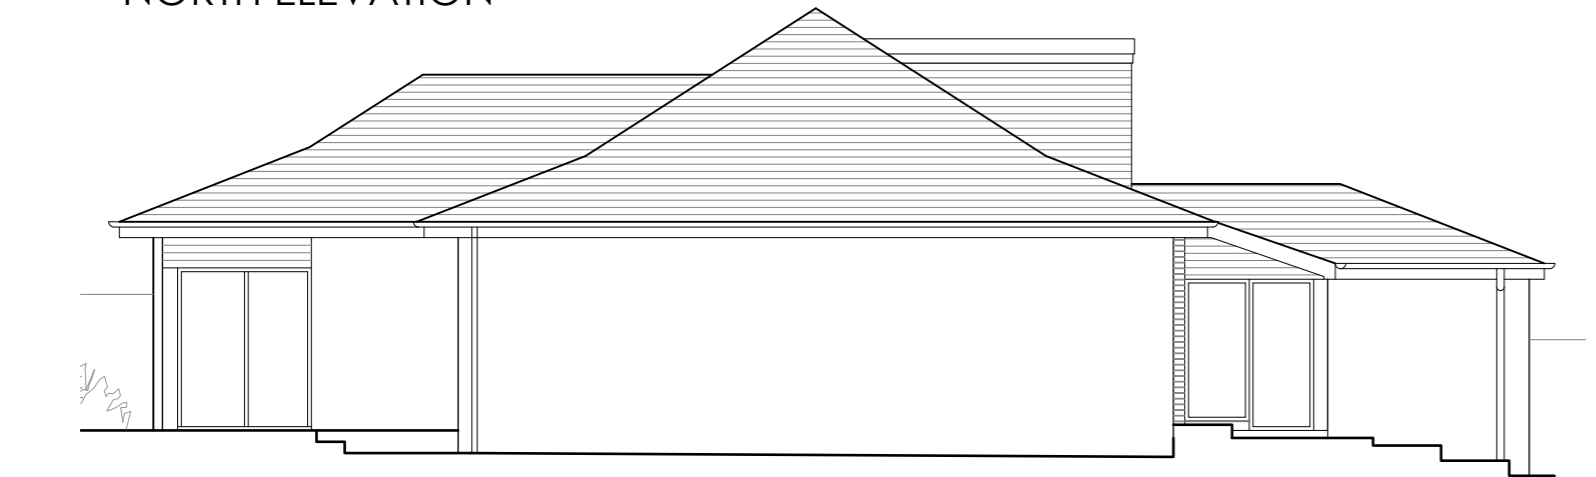


WEST ELEVATION




EAST ELEVATION

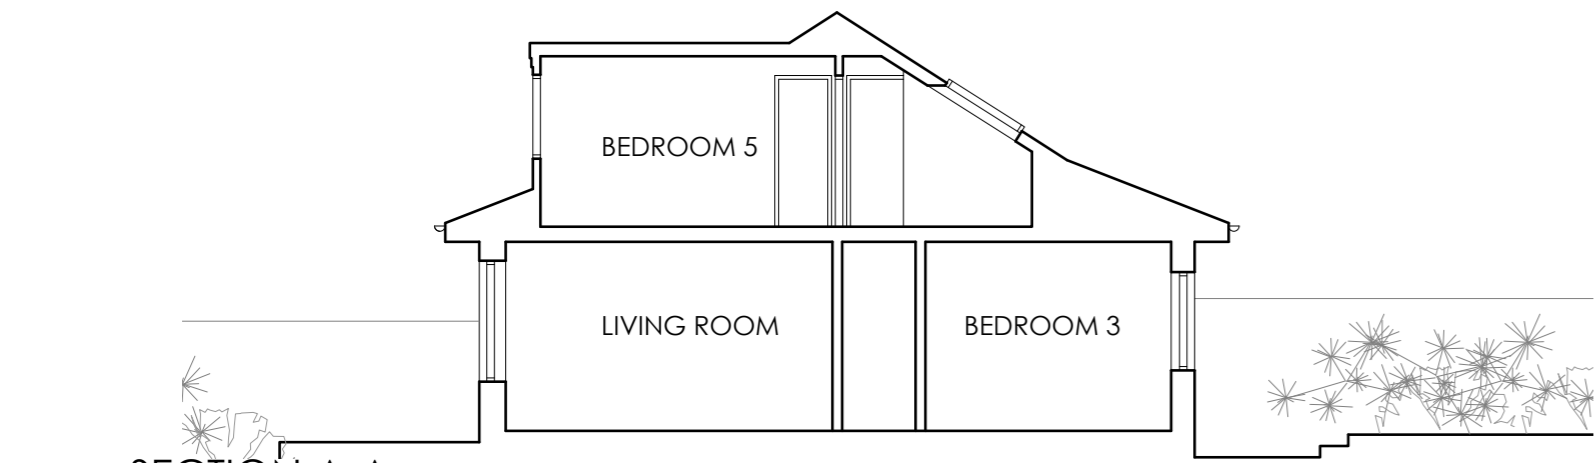


SECTION A-A

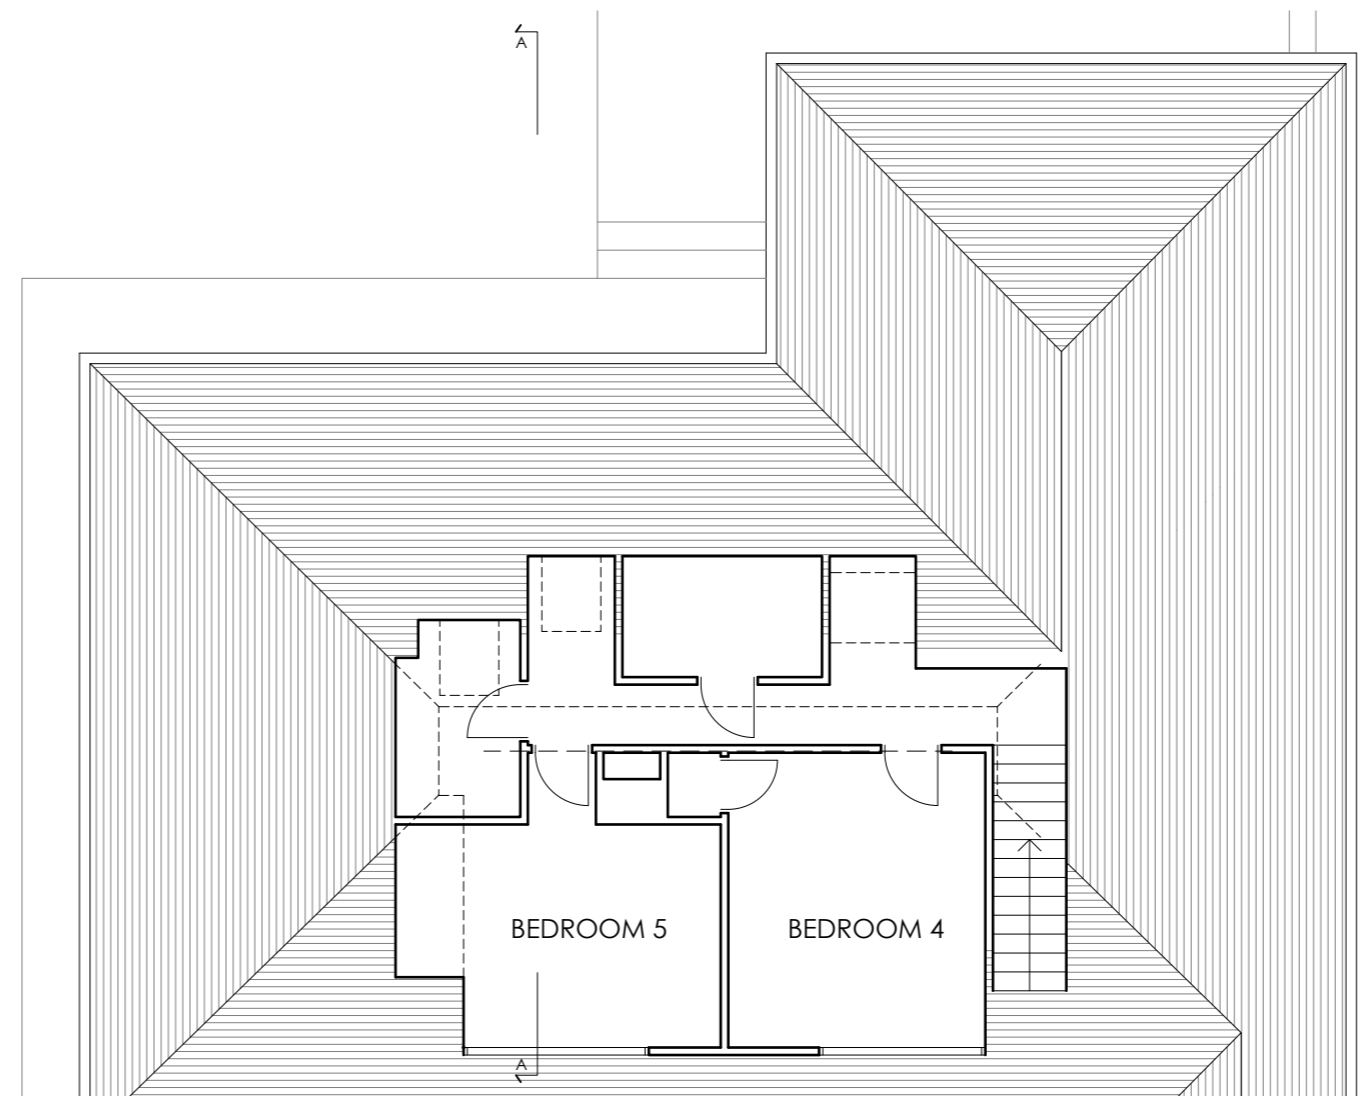



FIRST FLOOR PLAN

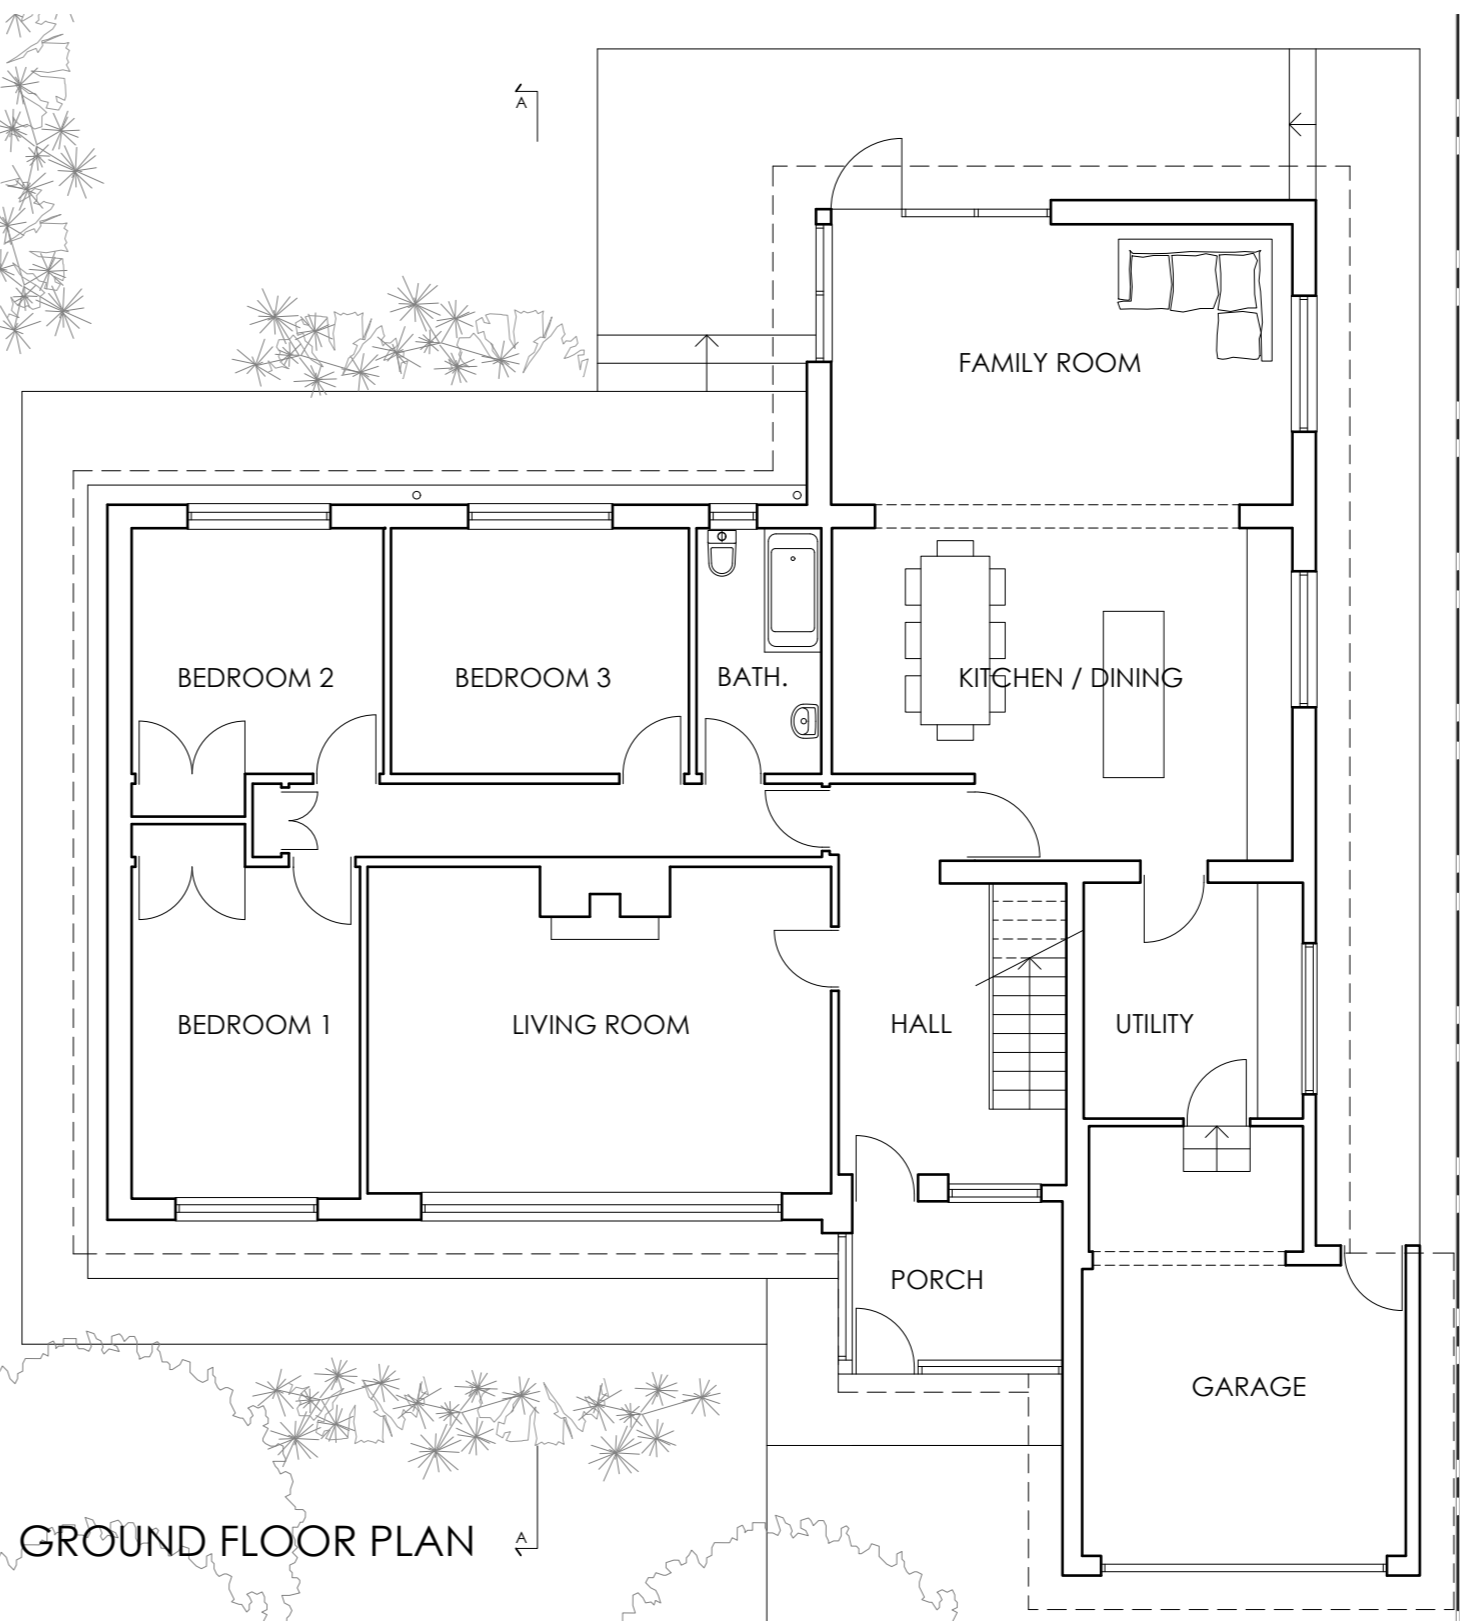


GROUND FLOOR PLAN

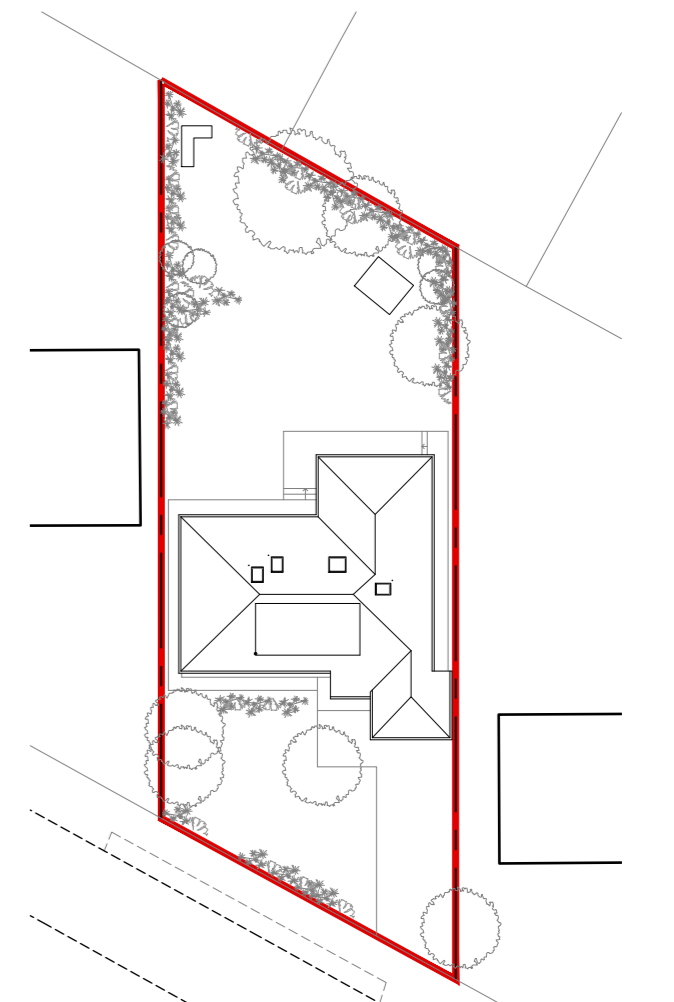

SITE PLAN
Scale 1:500

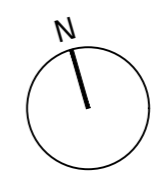 

Rev.	Description	By	Date
B	Contract Added, Layout Amended	FP	Jan '22
A	Updated with survey dimensions and wet room amended	RD	Nov. '21

Project EXTENSION & ALTERATIONS Location 12 HILLVIEW DRIVE, CULTS Client/s MR & MRS MEARNS Drawing Title DRAWING OF EXISTING			 IAN RODGER ARCHITECTS 1b Ruthrie Terrace Aberdeen AB10 7JY
Job No. M166	Drawing No. 001	Revision B	
Scale ...at A2 1:100	Date NOV.'21	Drawn by RD	Tel. 01224 313080 info@ir-architects.co.uk www.ir-architects.co.uk