

NOTES:

- This drawing is copyright
- Do not scale dimensions from this drawing
- To be read in conjunction with other drawings
- All discrepancies on drawing to be reported to the Architect
- Do not modify this drawing
- Use drawing only for purpose of issue
- All dimensions to be checked on site

NORTH POINT

KEY PLAN

KEY

P00	OCT 23	INITIAL ISSUE	SH	SHDS
REV	DATE	NOTE	DRAWN	APPR

SH
Design Studio


PROJECT
3 Sheffield Drive
Aylesbury

DRAWING TITLE
EXISTING
ELEVATIONS


DRAWING NO SHDS-3SD-PP-002 **SCALE@A2**
1:100

CLIENT Mr & Mrs D McQueen **DATE**
OCT 23

PURPOSE **PLANNING** **REVISION**
P00

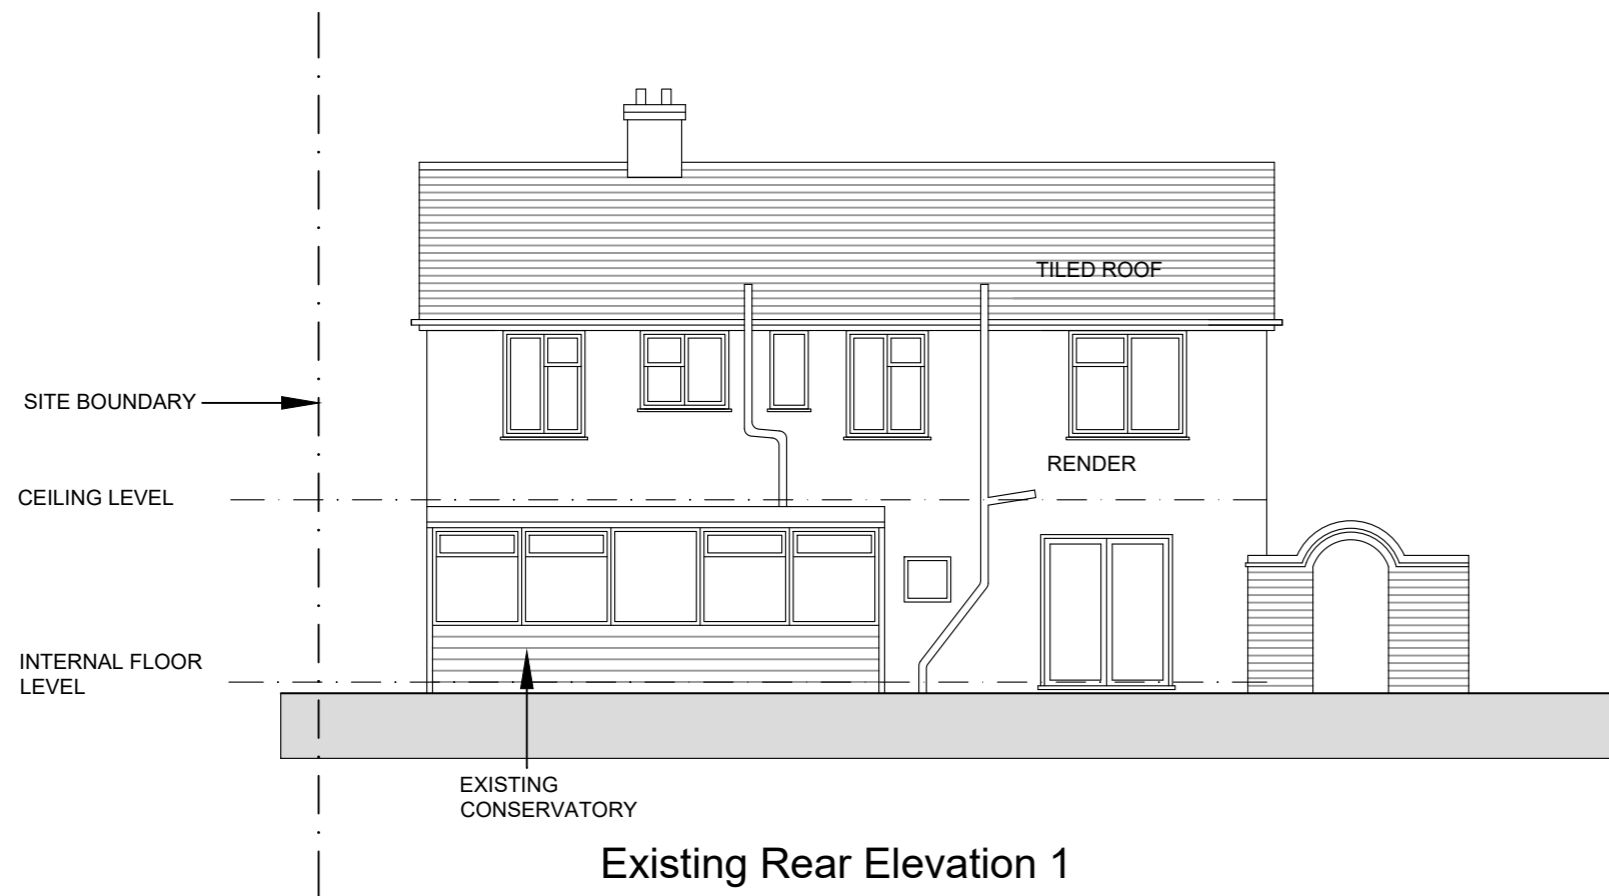

Existing Rear Elevation 1

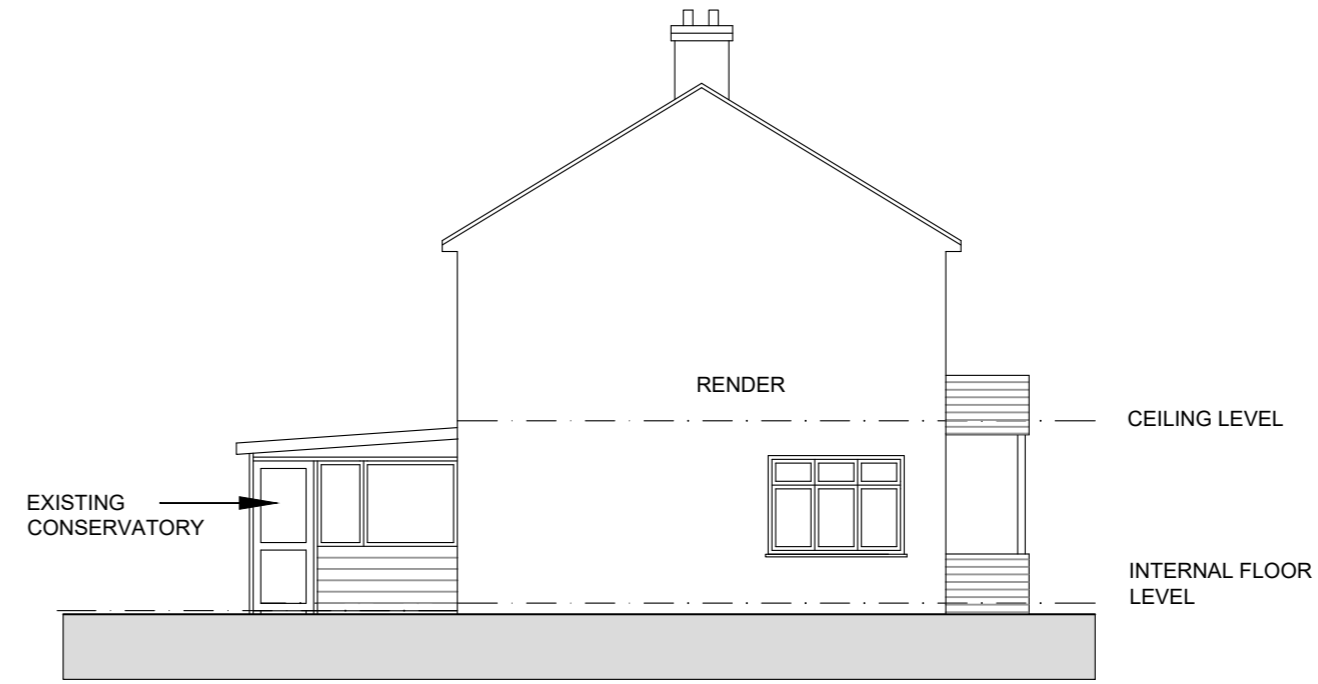

Existing Side Elevation 2



Existing Side Elevation 3

