




Existing Ground Floor Plan

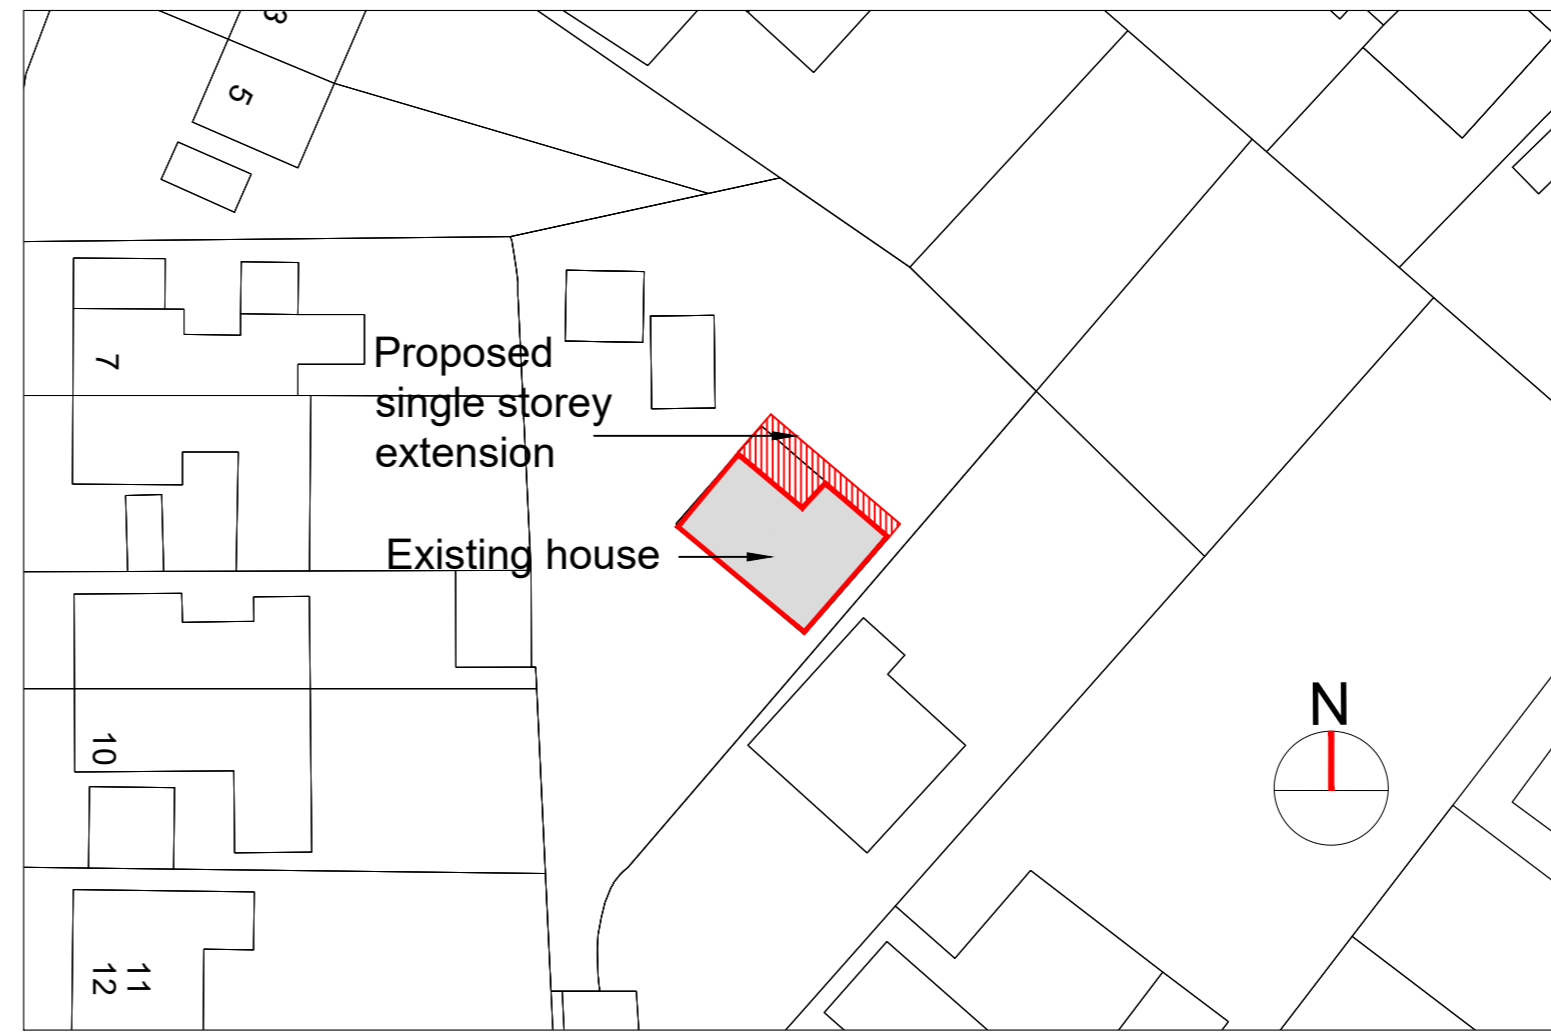



Block Plan - 1:500

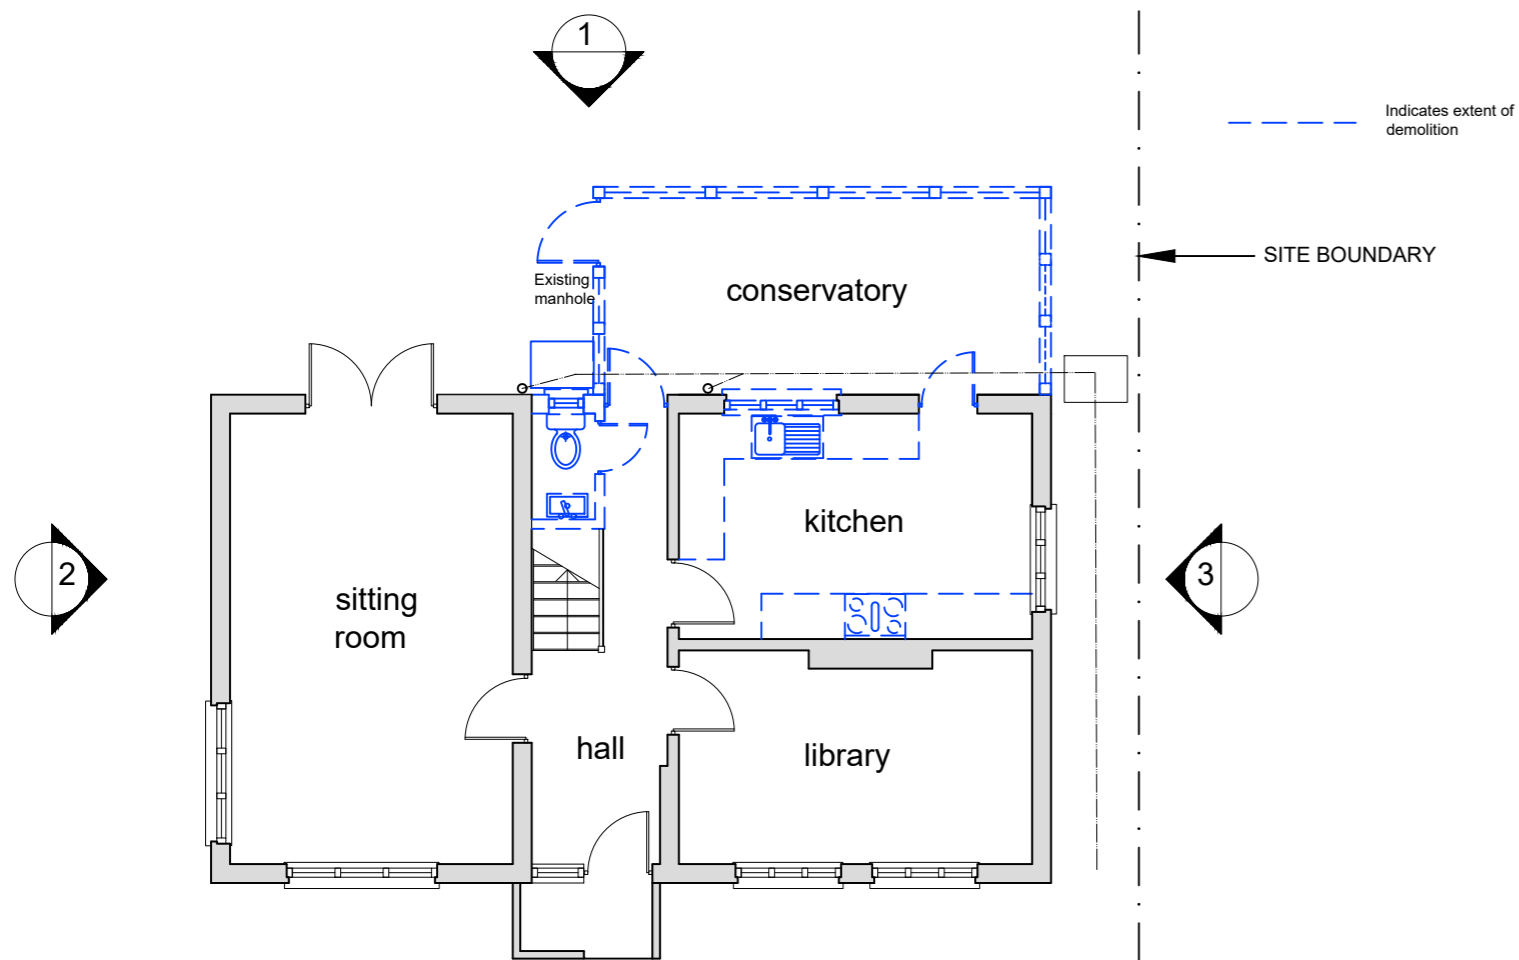

Demolition Plan

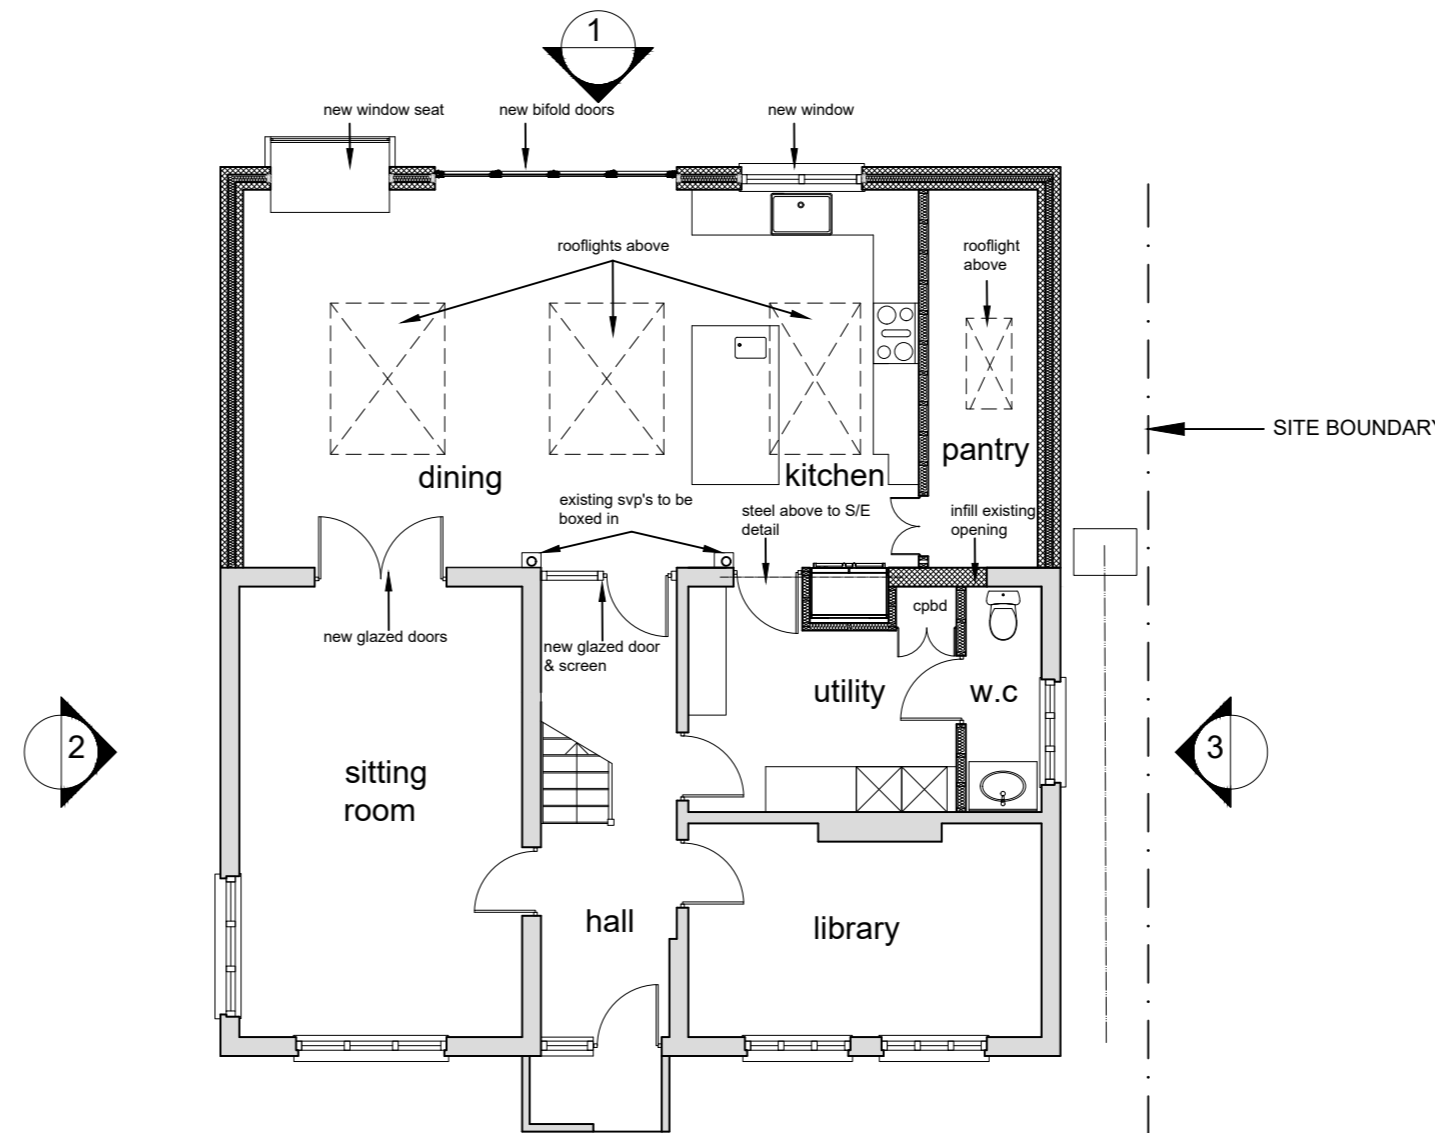

Proposed Ground Floor Plan

  

- NOTES:
- This drawing is copyright
 - Do not scale dimensions from this drawing
 - To be read in conjunction with other drawings
 - All discrepancies on drawing to be reported to the Architect
 - Do not modify this drawing
 - Use drawing only for purpose of issue
 - All dimensions to be checked on site

NORTH POINT

KEY PLAN

KEY
**TO BE READ IN CONJUNCTION
 WITH STRUCTURAL ENGINEER'S
 DESIGN**

P00	OCT 23	INITIAL ISSUE	SH	SHDS
REV	DATE	NOTE	DRAWN	APPR

SH
 Design Studio

PROJECT
**3 Sheffield Drive
 Aylesbury**

DRAWING TITLE
**EXISTING AND
 PROPOSED PLANS**

DRAWING NO **SHDS-3SD-PP-001**

SCALE@A2
 1:100

CLIENT **Mr & Mrs D McQueen**

DATE
 OCT 23

PURPOSE
PLANNING

REVISION
 P00