





Front Elevation
(To Eckington Road)

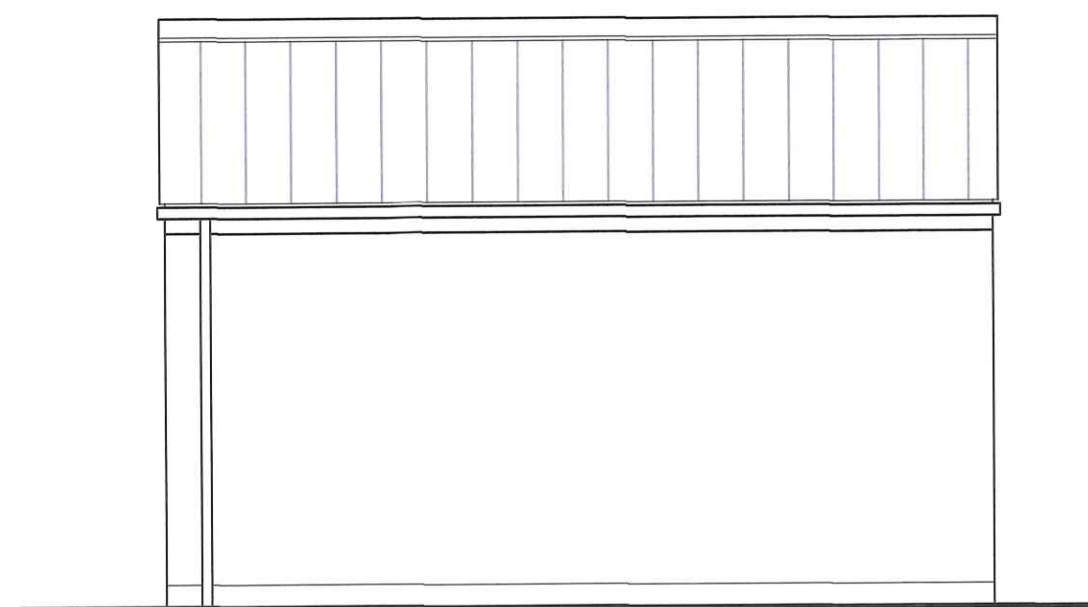


Side Elevation

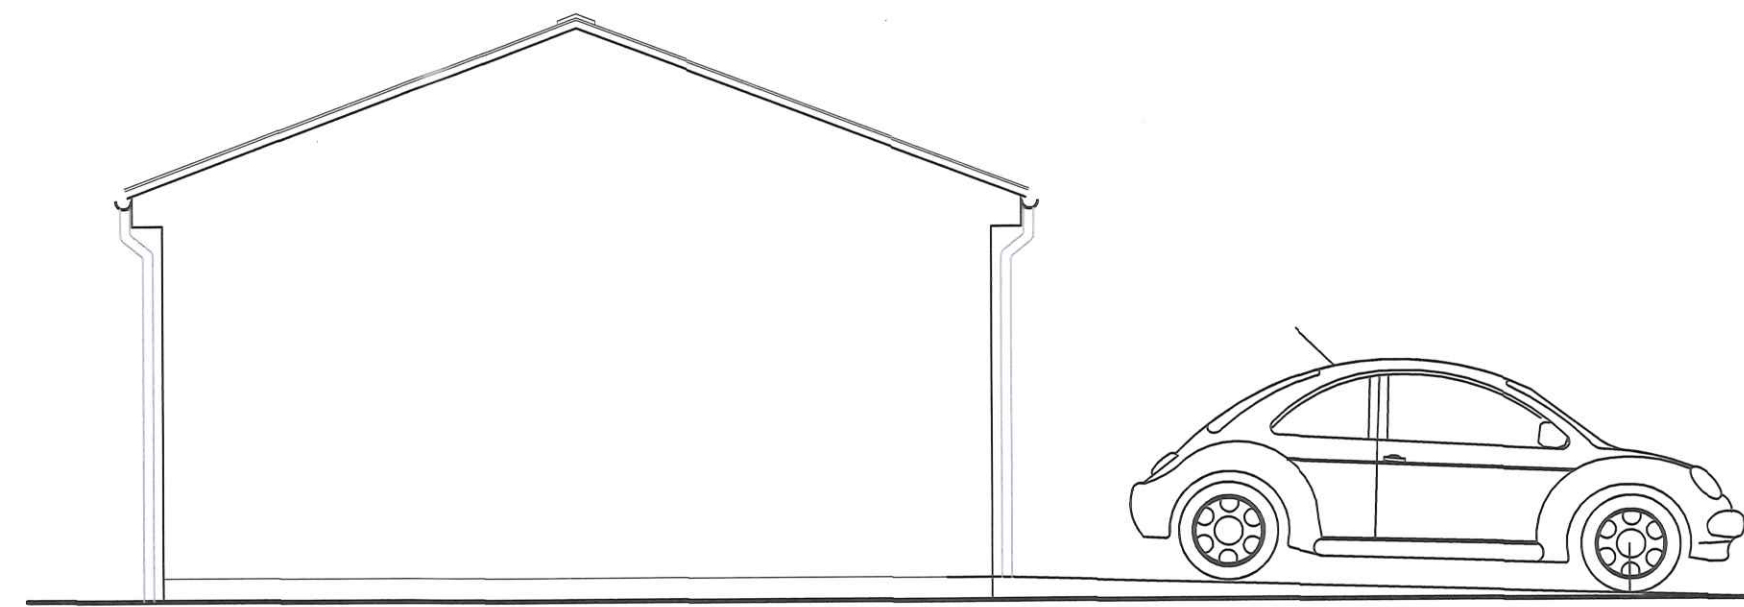

Rear Elevation

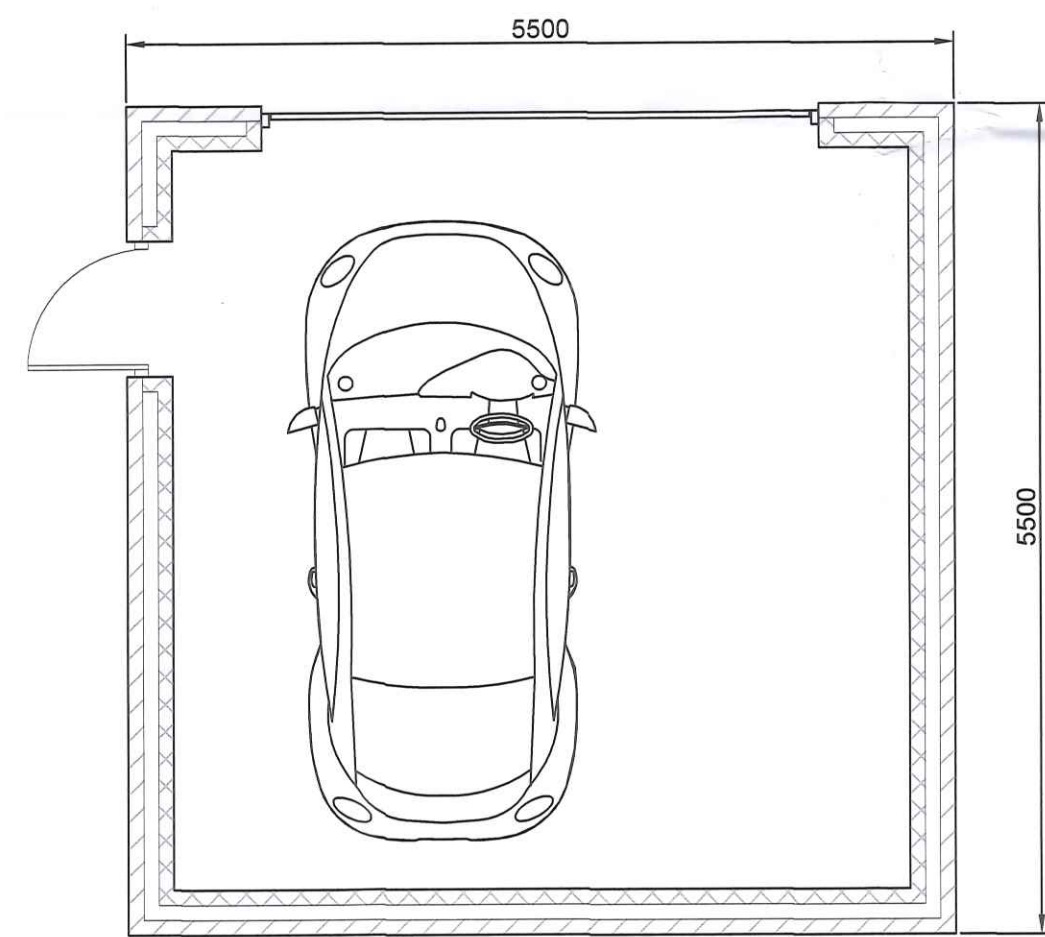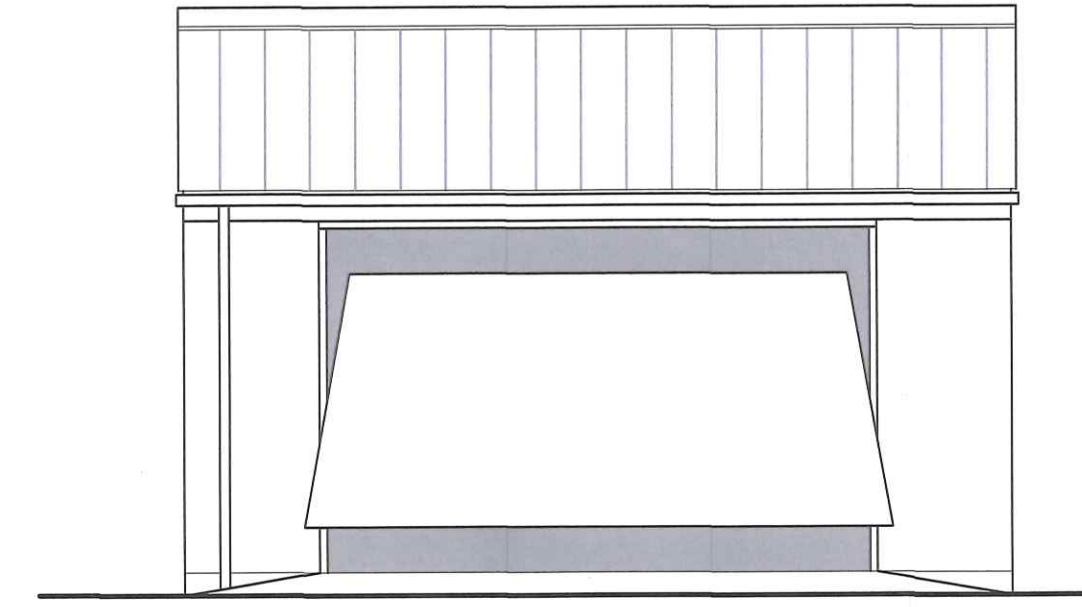

Plan View


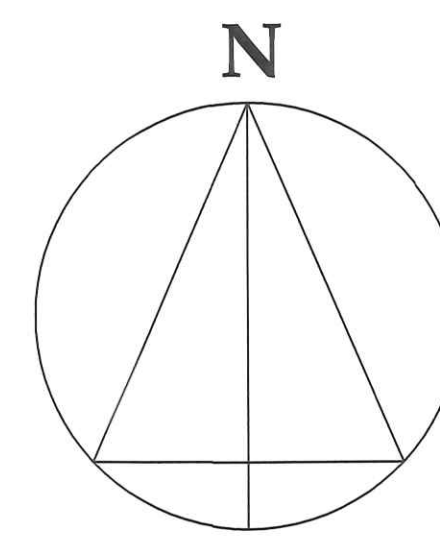


Site Location Plan



Key

Planting - mixed native hedge species

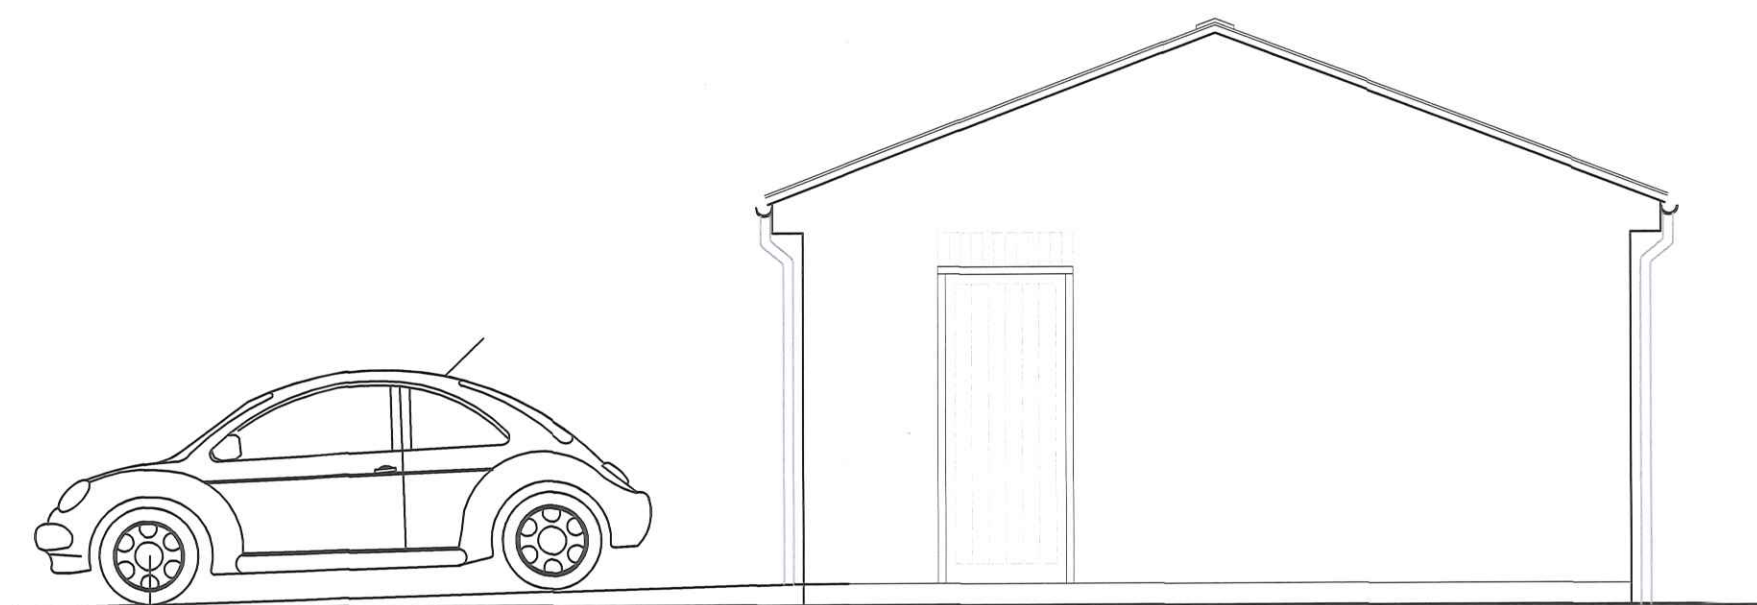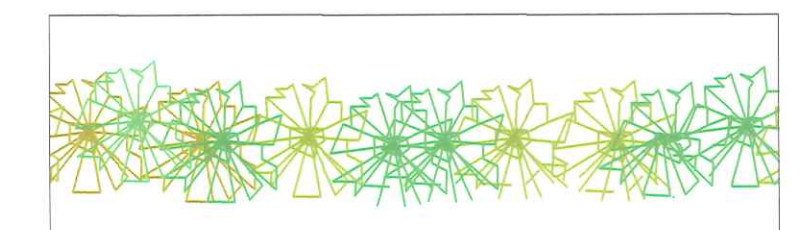

Side Elevation



Site Layout Plan

RECEIVED
15 NOV 2023

Proposed Detached
Garage
At
Woodward
Eckington Road
Staveley

DWG1 Scale 1:50 1:1250 & 1:500 @ A1