

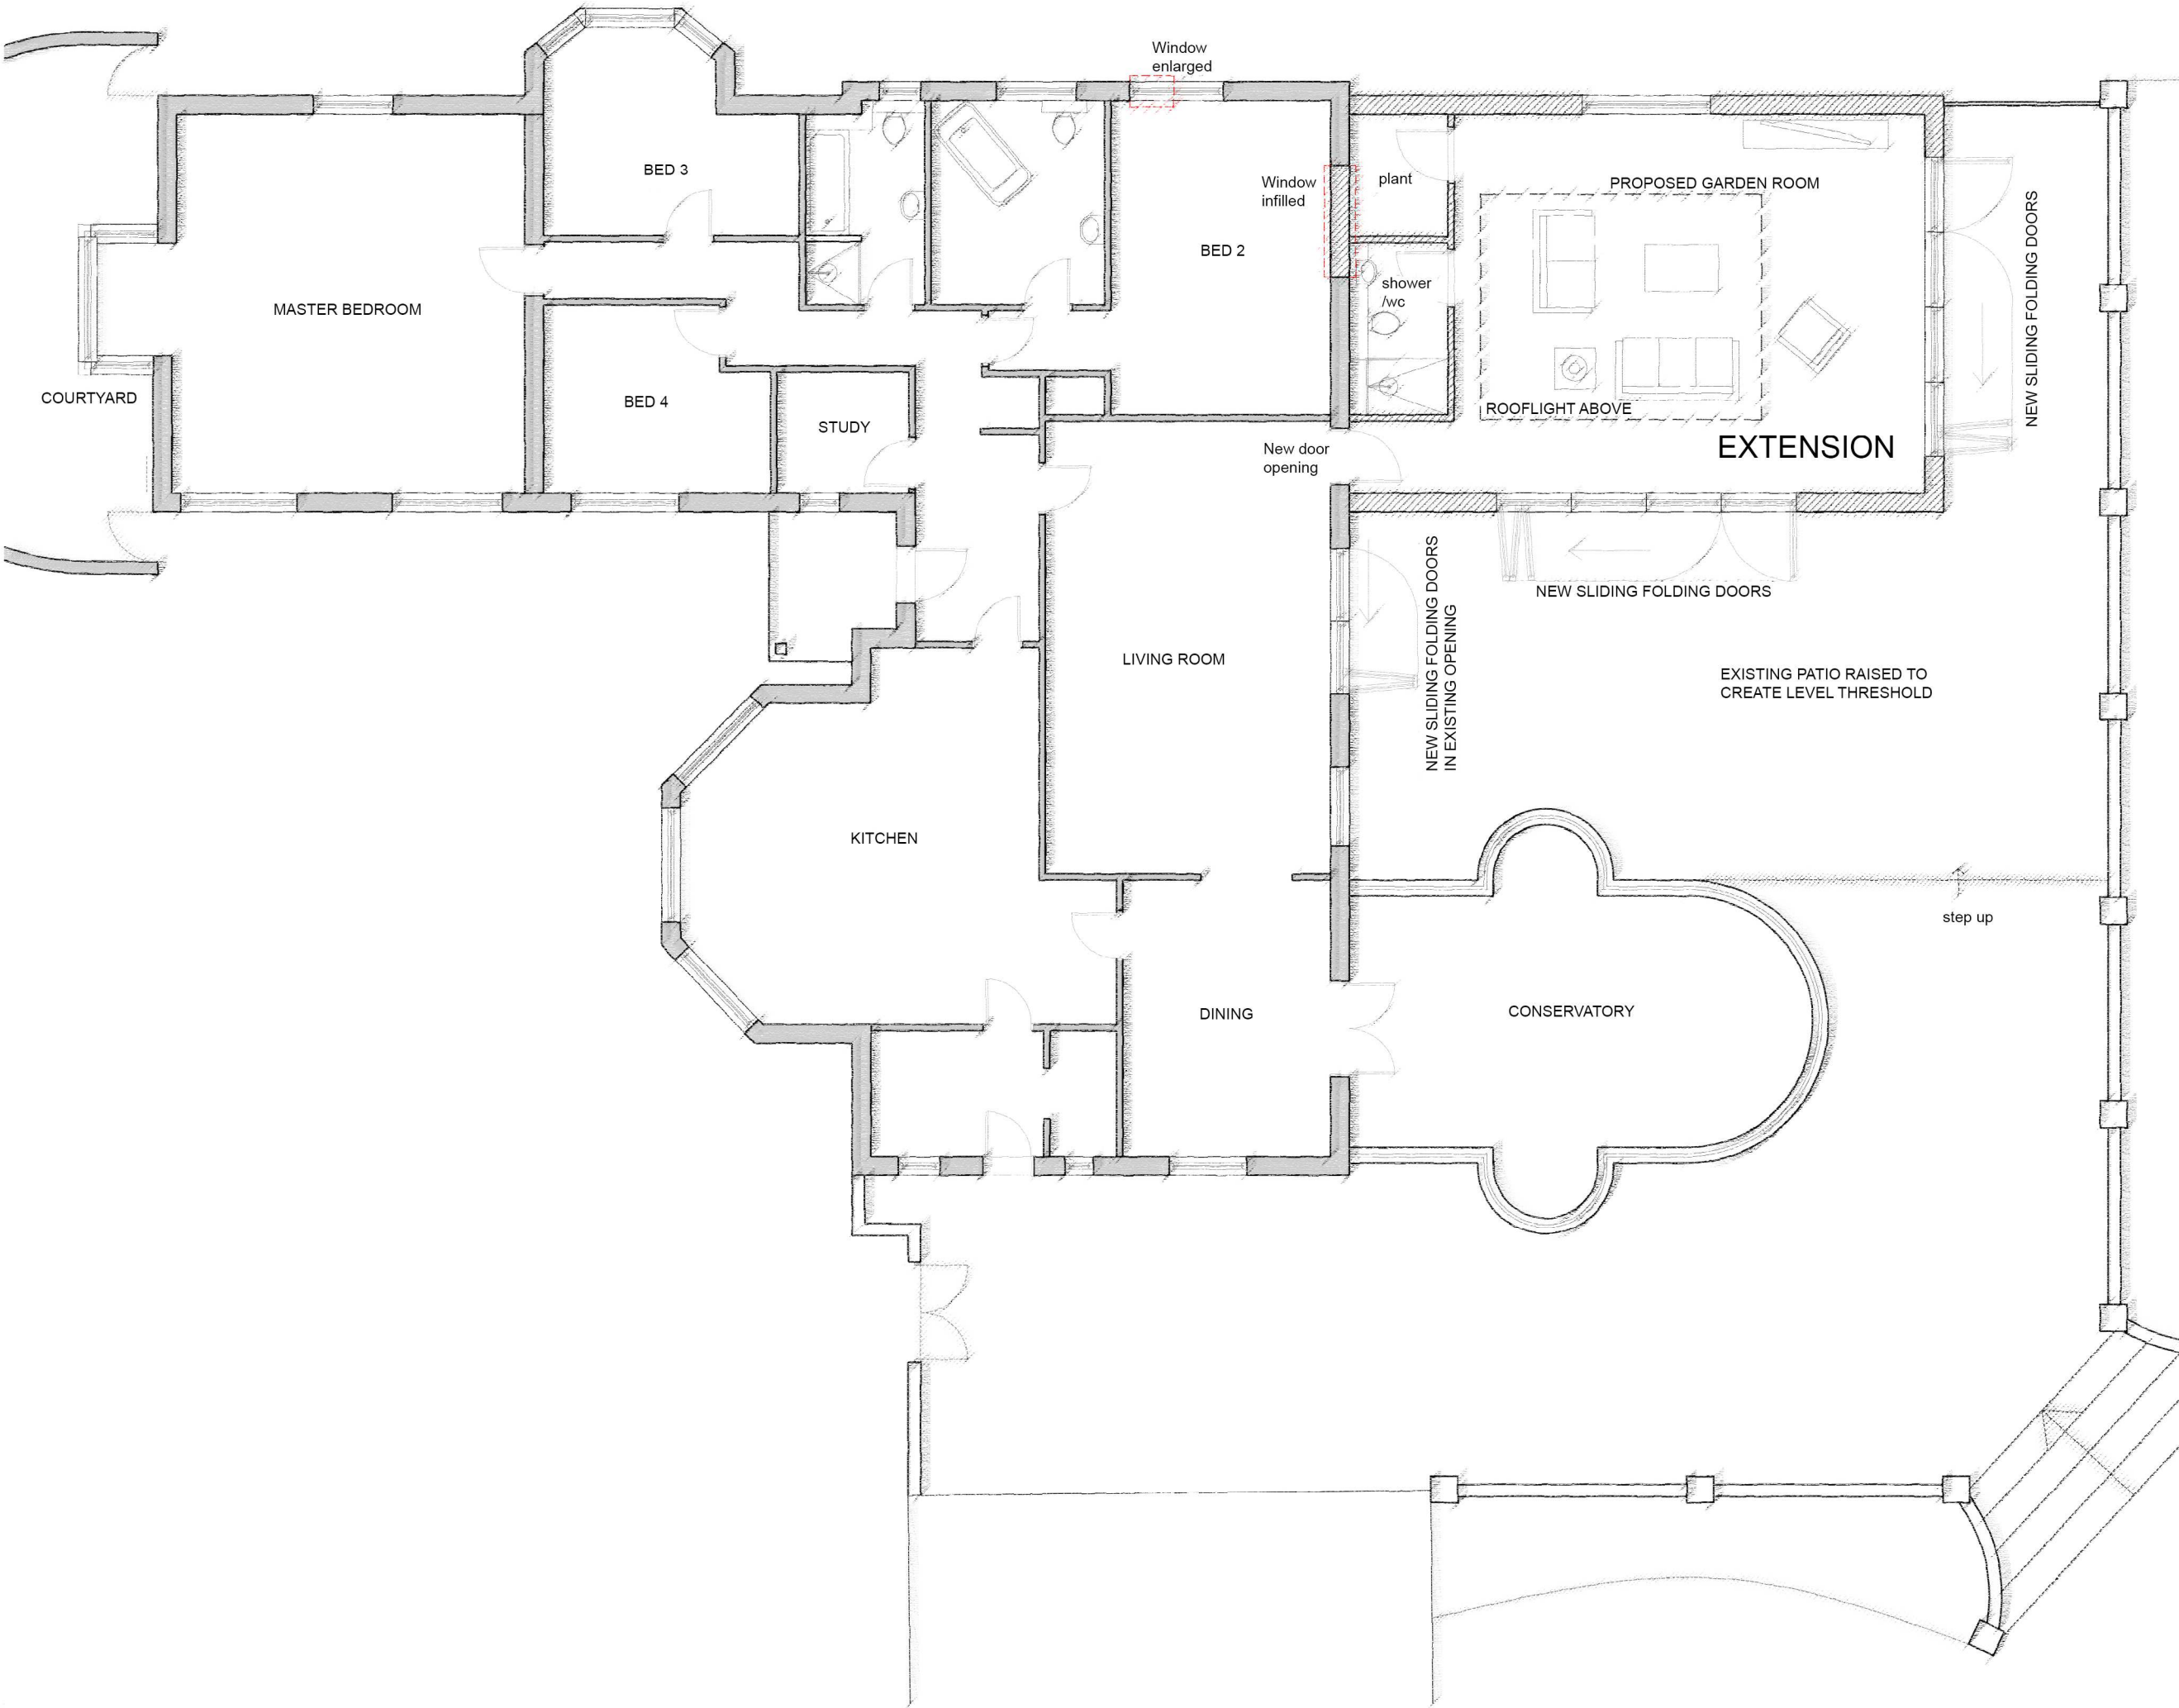


Rev	Amendments	by	chkd	Date

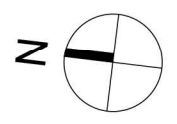

- KEY:**
- Existing wall
 - New wall
 - Removed window

 

Project
Rookmore Farm Extension

Drawn By **BR** Checked By **KW** HNW Project No. **19018** Date Created **MAY 2019**

Scale
A3- 1:100

Drawing Title
Proposed Ground Floor Plan

Drawing Status
PLANNING

Revision
P01

Drawing Number
19018-HNW-ZZ-ZZ-DR-A-2200

