



Rev	Amendments	by	chkd	Date
P1	North Elevation Added	BR	KW	30/07/19

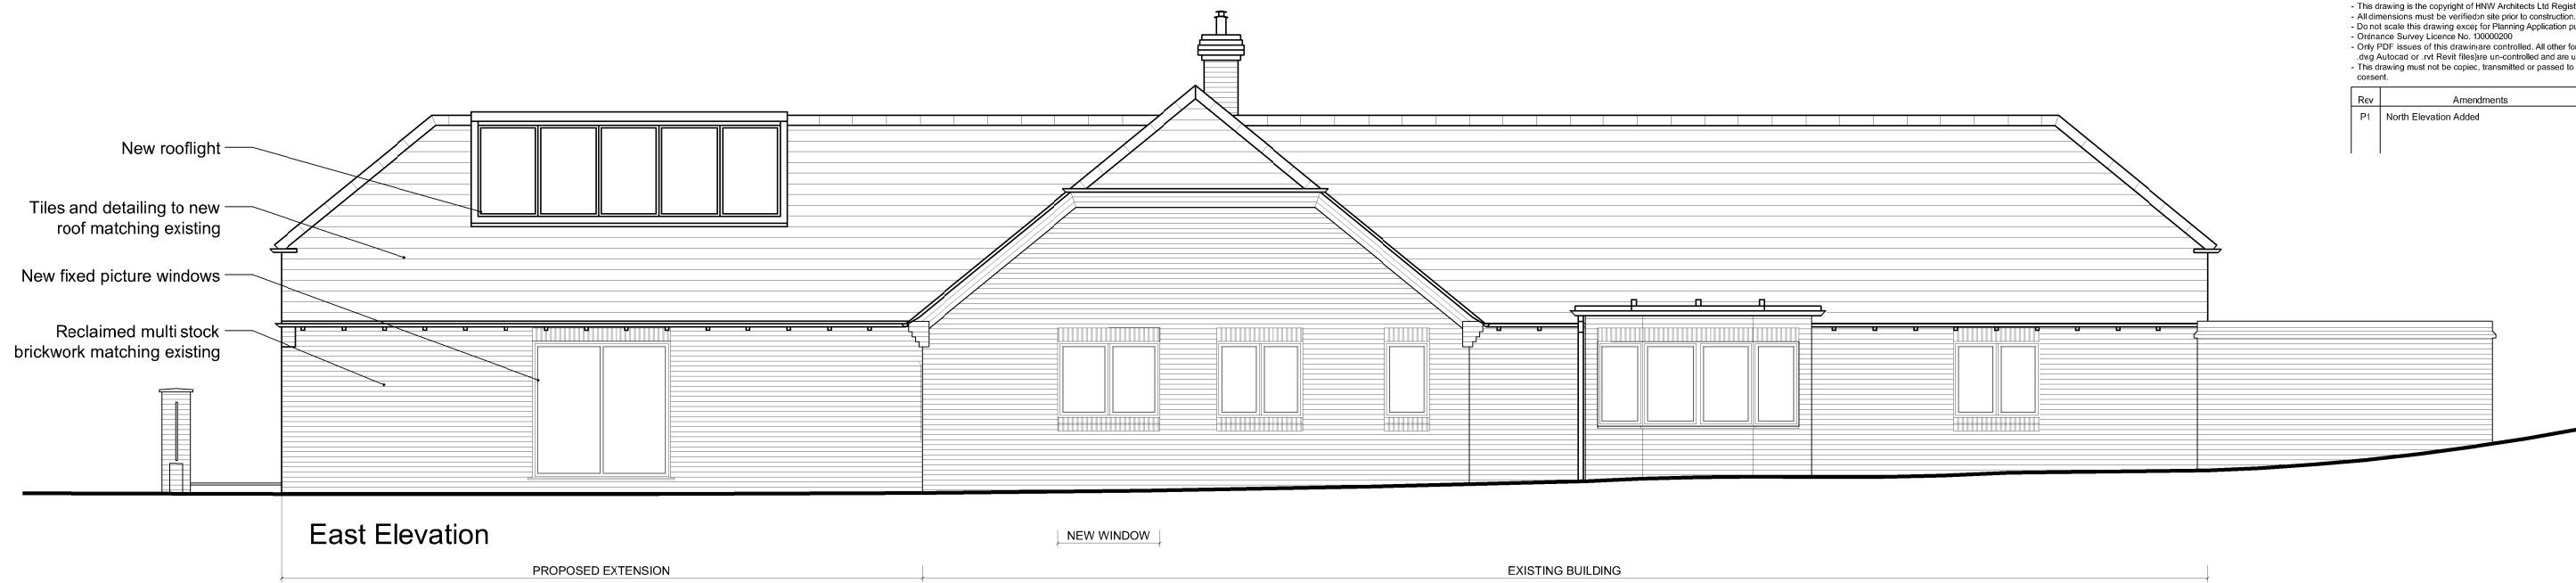


East Elevation

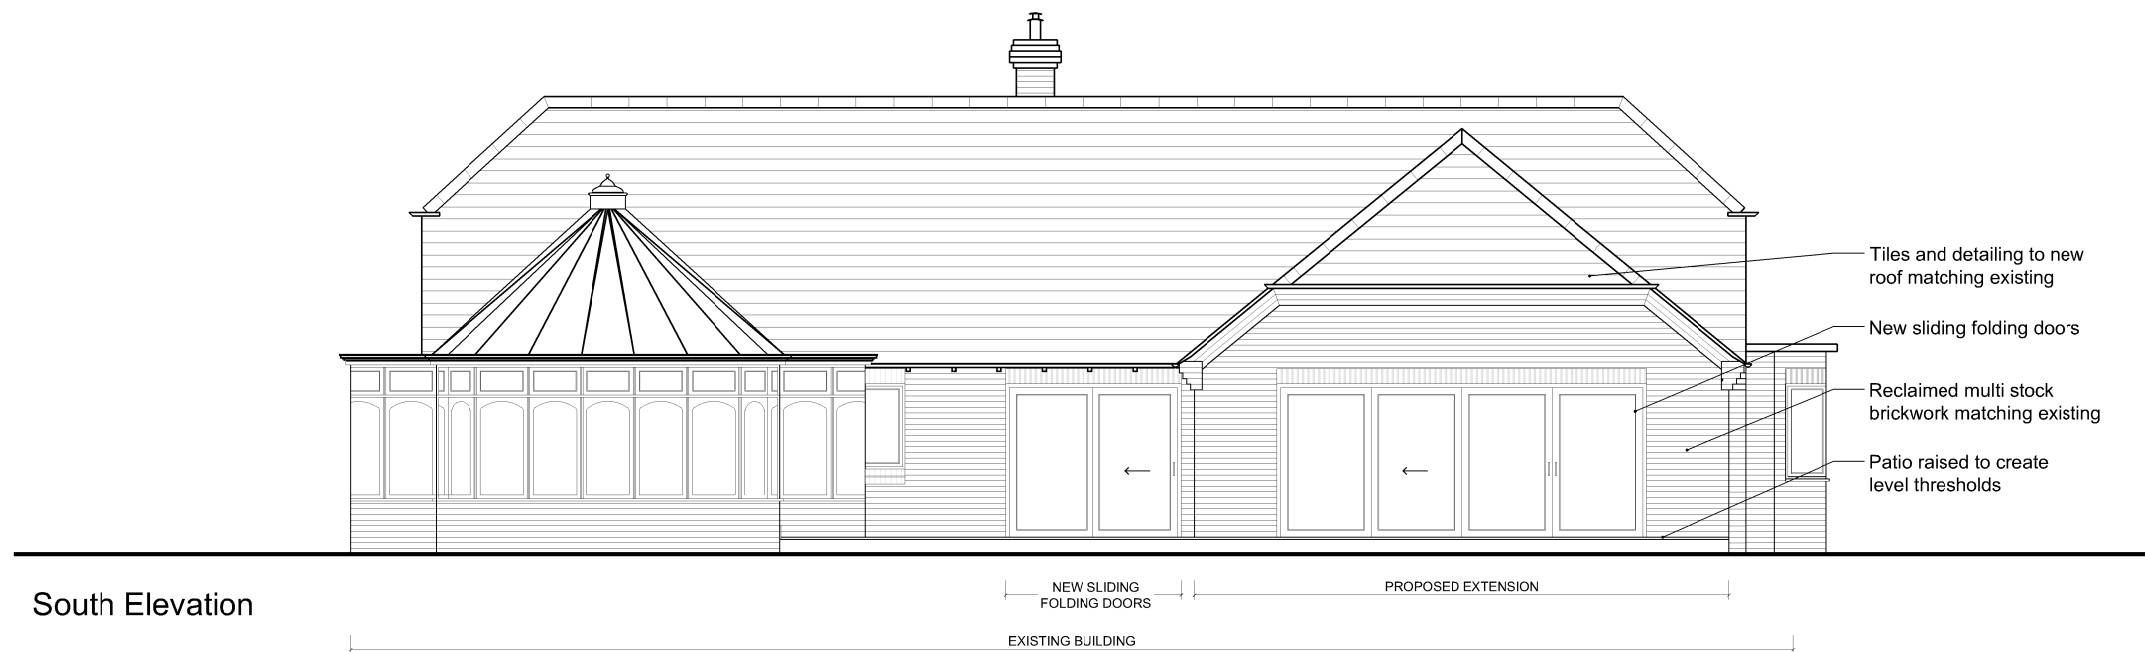

South Elevation



North Elevation (no change)

 

Scale 1:100

Project
Rookmore Farm Extension

Drawn By: BR
 Checked By: KW
 HNW Project No.: 19018
 Date Created: MAY 2019

Scale
A3- 1:100

Drawing Title
Proposed Elevations

Drawing Status: PLANNING
 Revision: P1

Drawing Number
19018-HNW-ZZ-ZZ-DR-A-2300

61 North Street, Chichester, West Sussex, PO19 1NB