
 
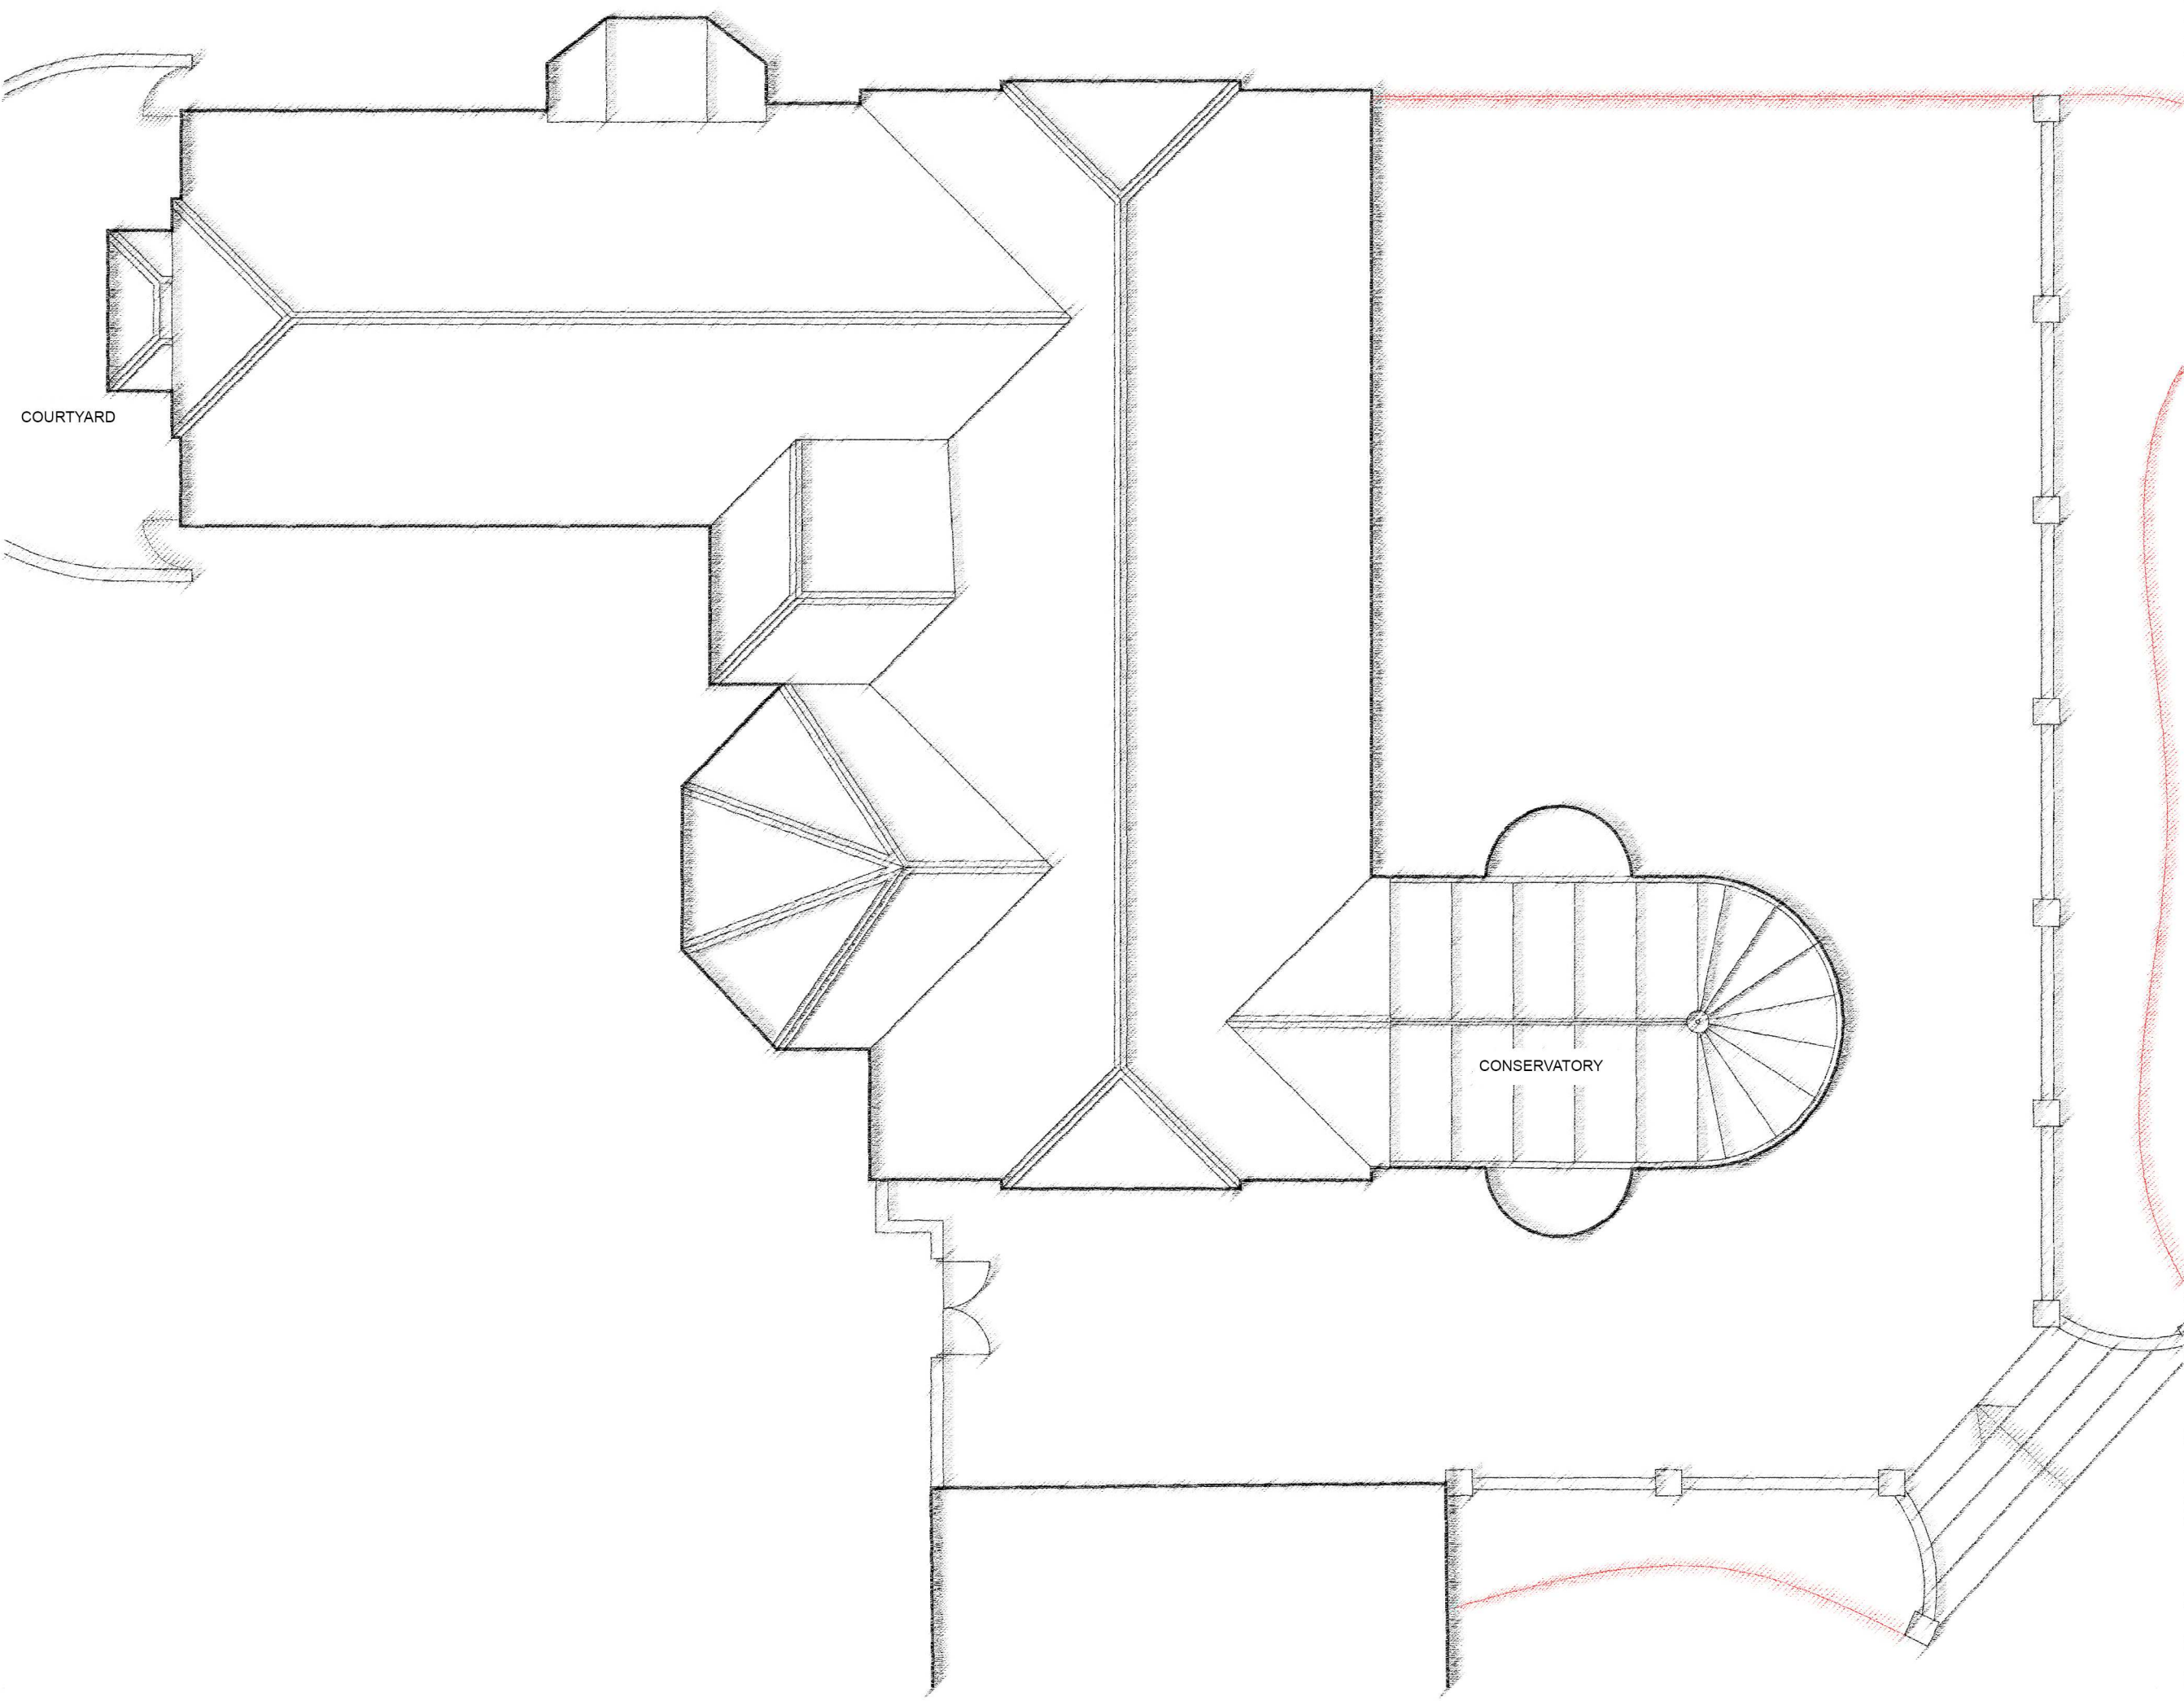


Rev	Amendments	by	chkd	Date

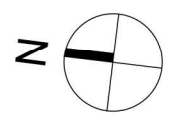

Project
Rookmore Farm Extension

Drawn By: BR Checked By: KW HNW Project No.: 19018 Date Created: MAY 2019

Scale: A3- 1:100

Drawing Title
Existing Roof Plan

Drawing Status: **PLANNING** Revision: **P01**

Drawing Number
19018-HNW-ZZ-ZZ-DR-A-1200

61 North Street, Chichester, West Sussex, PO19 1NB

