
 
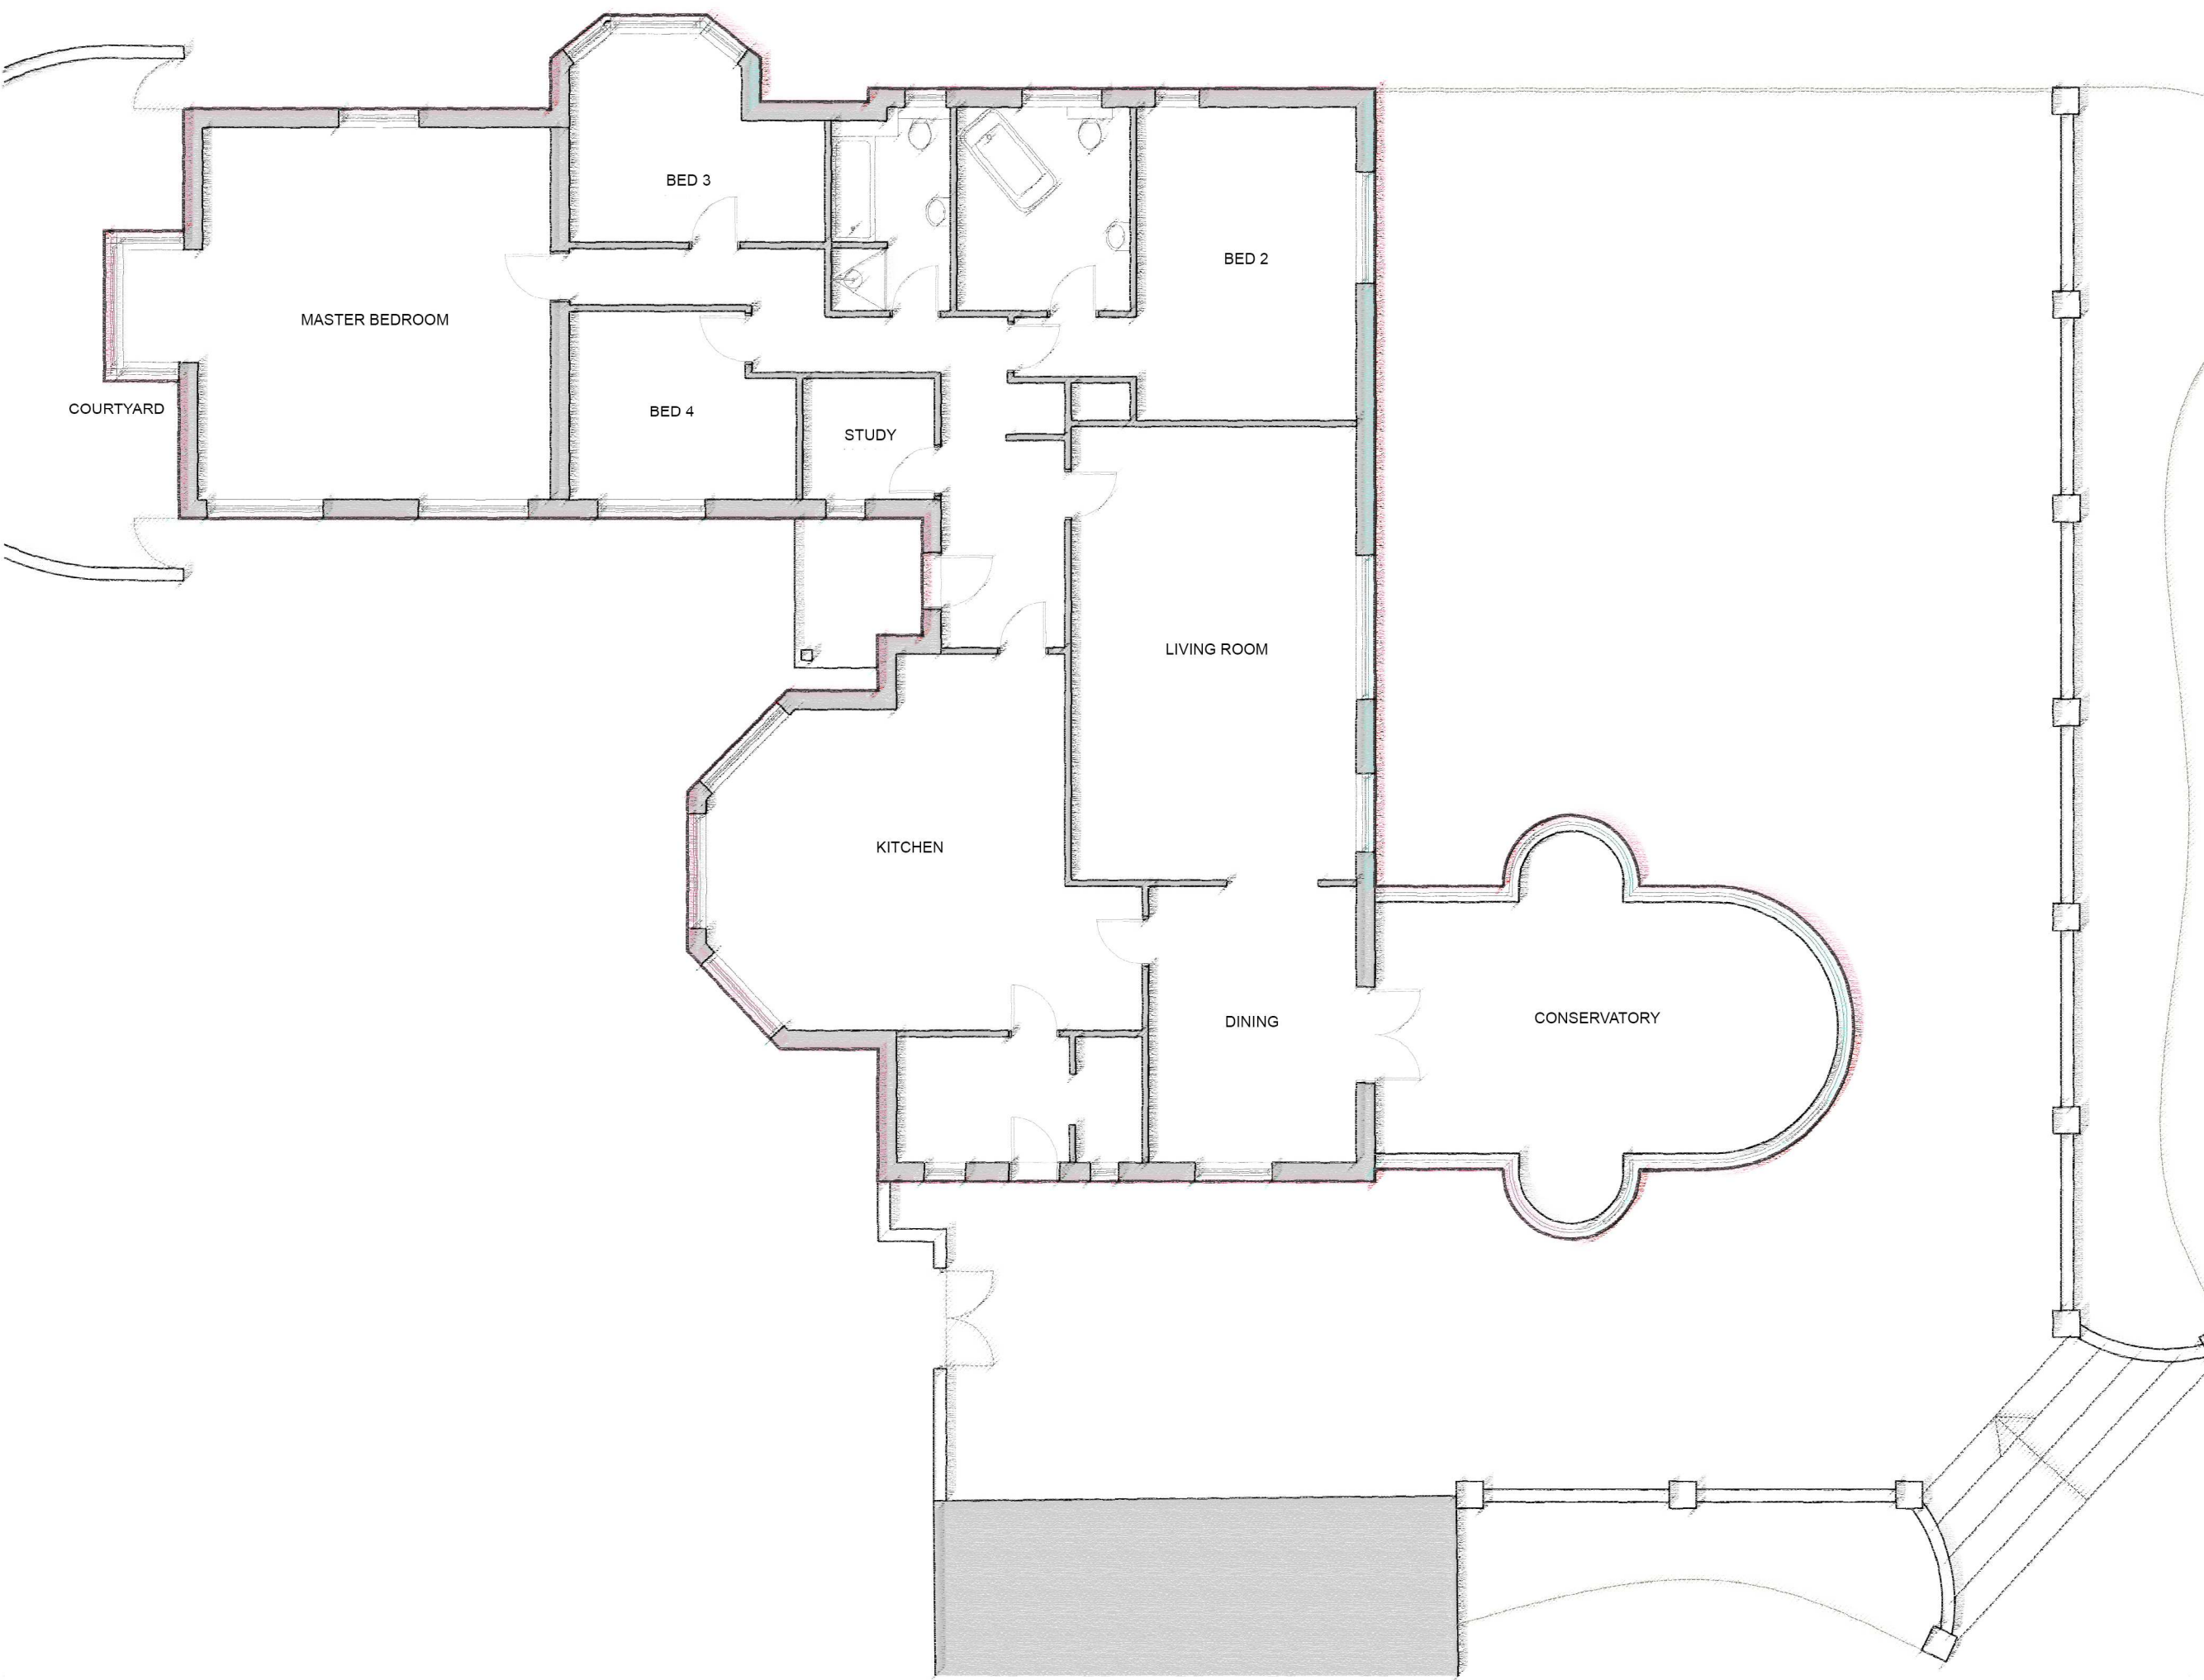


Rev	Amendments	by	chkd	Date

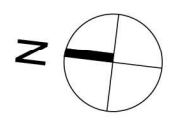

Scale 1:100

Project  
**Rookmore Farm Extension**

Drawn By: BR    Checked By: KW    HNW Project No.: 19018    Date Created: MAY 2019

Scale  
**A3- 1:100**

Drawing Title  
**Existing Ground Floor Plan**

Drawing Status: **PLANNING**    Revision: **P01**

Drawing Number  
**19018-HNW-ZZ-ZZ-DR-A-1200**

61 North Street, Chichester, West Sussex, PO19 1NB

