




1 Existing West Elevation
1 : 50

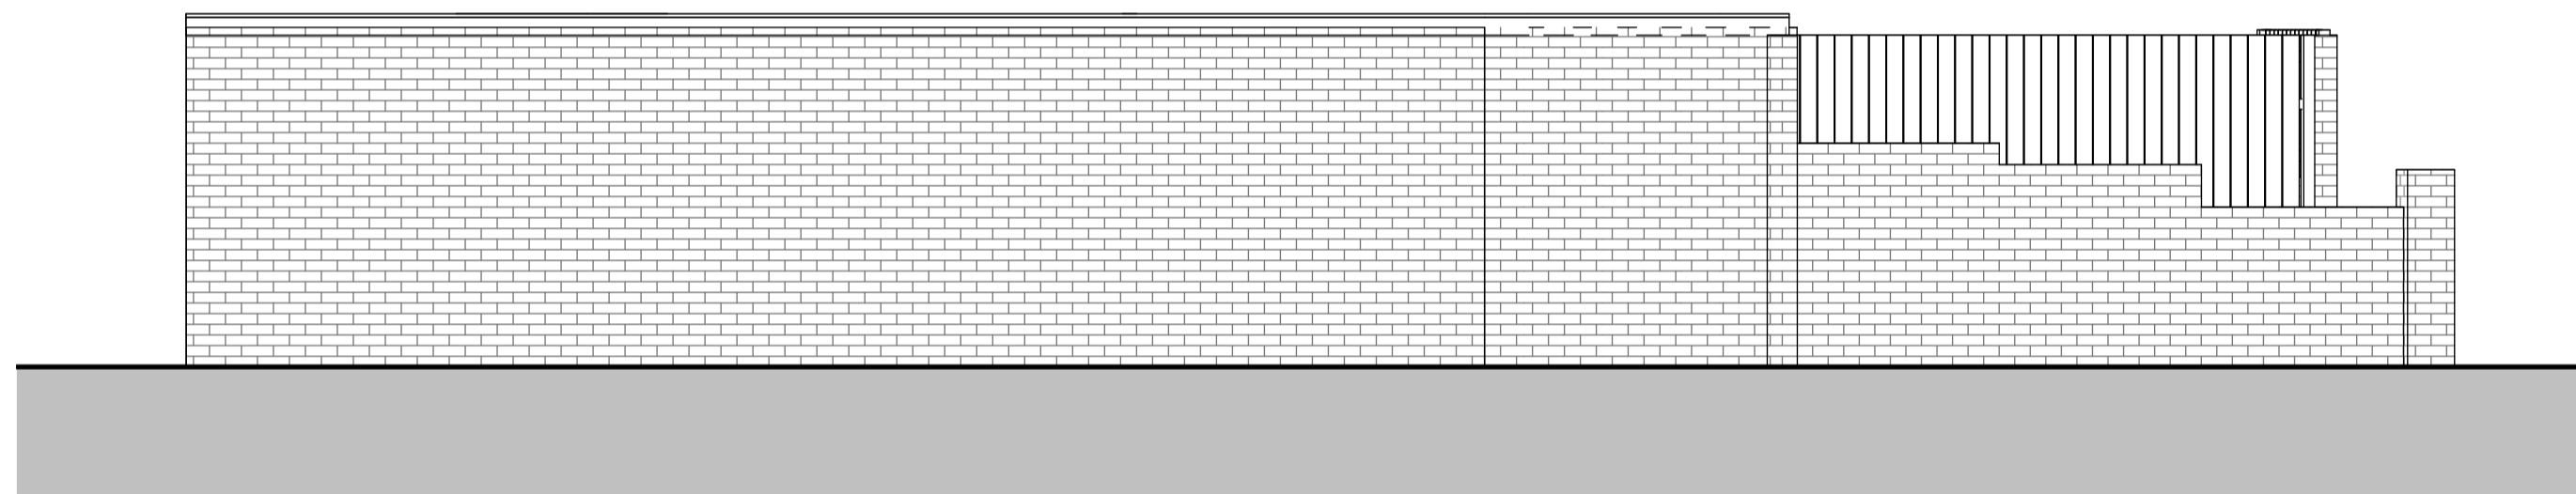


2 Existing East Elevation
1 : 50

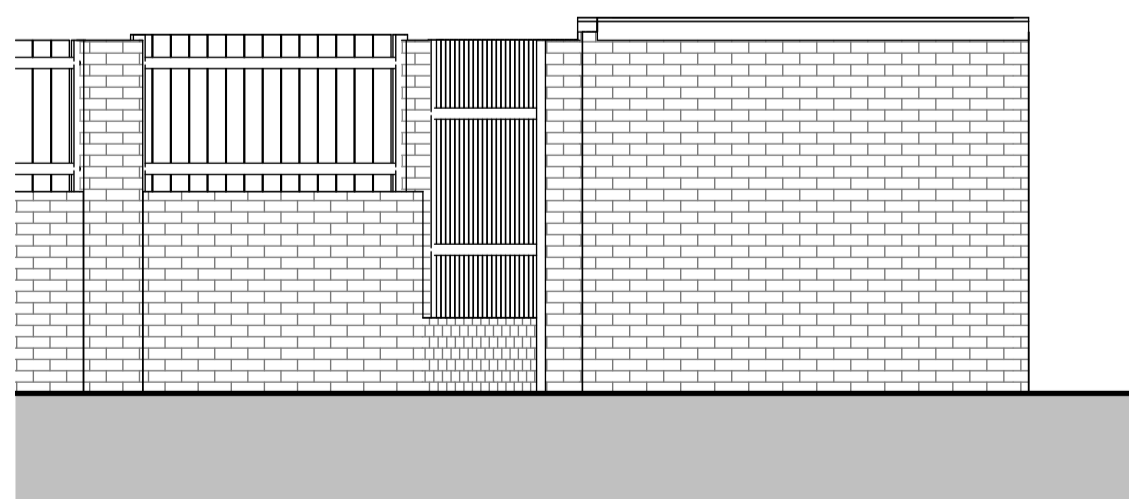

3 Existing South
1 : 50

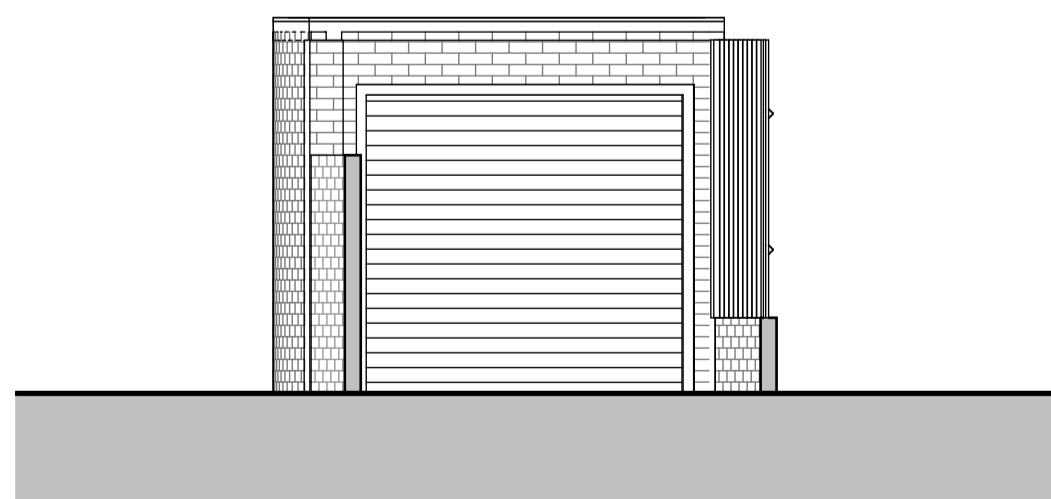

4 Existing North
1 : 50

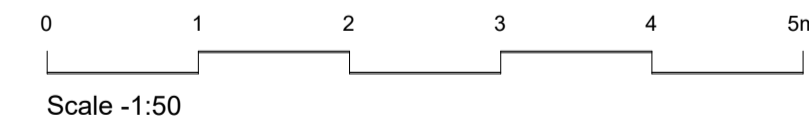

project 4 West View, Salthill Road, Fishbourne

client Aimee Bone

drawing Existing Elevations

date 09/12/23

scale 1 : 50 @A2

job 2352

dwg D-107 rev.

Rev.	Description	Date

crafted
architects RIBA

410 The Grange, Romsey Road, Michelmersh, Romsey, SO51 0AE 01794 400311 jules@craftedarchitects.co.uk
This drawing is copyright of Crafted Architects Ltd.