






2 Proposed First Floor Plan
1:100

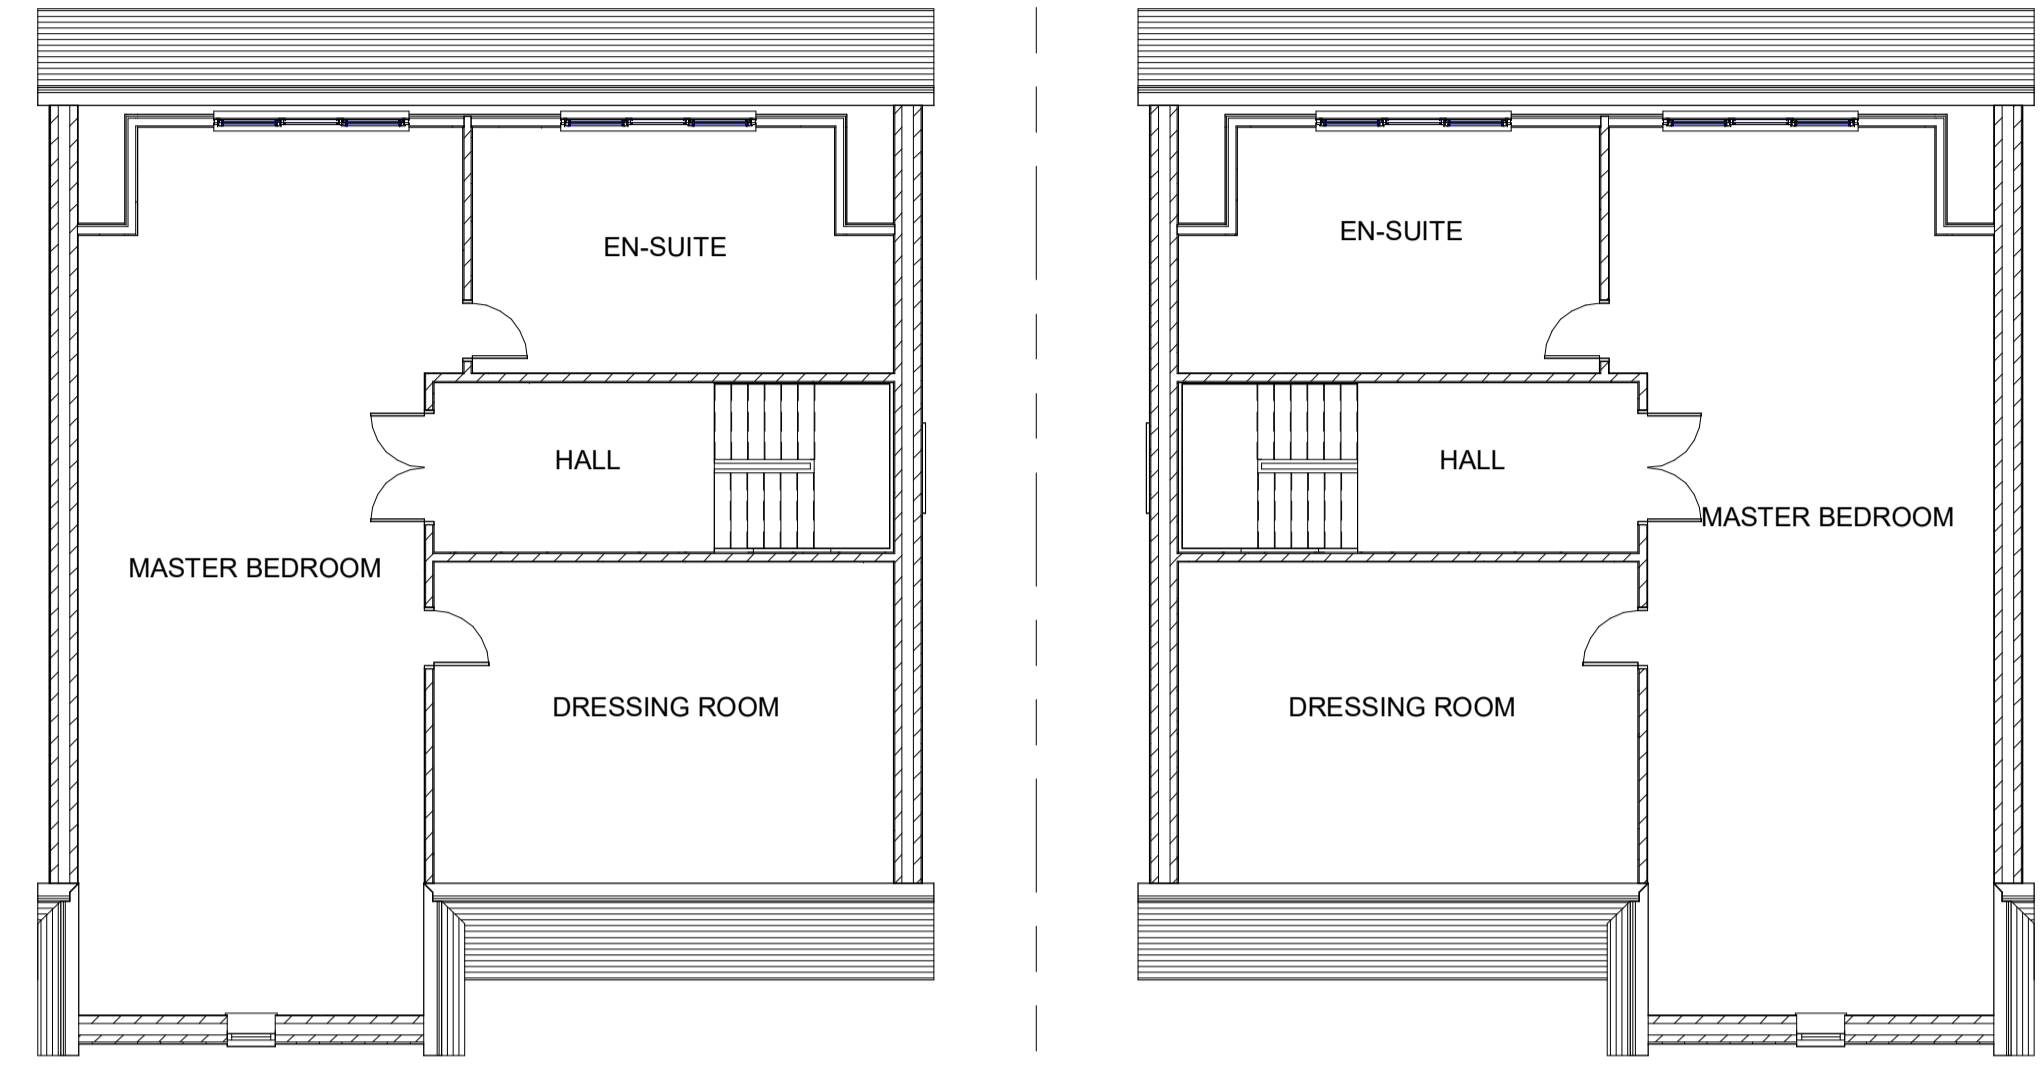


3 Proposed Loft
1:100

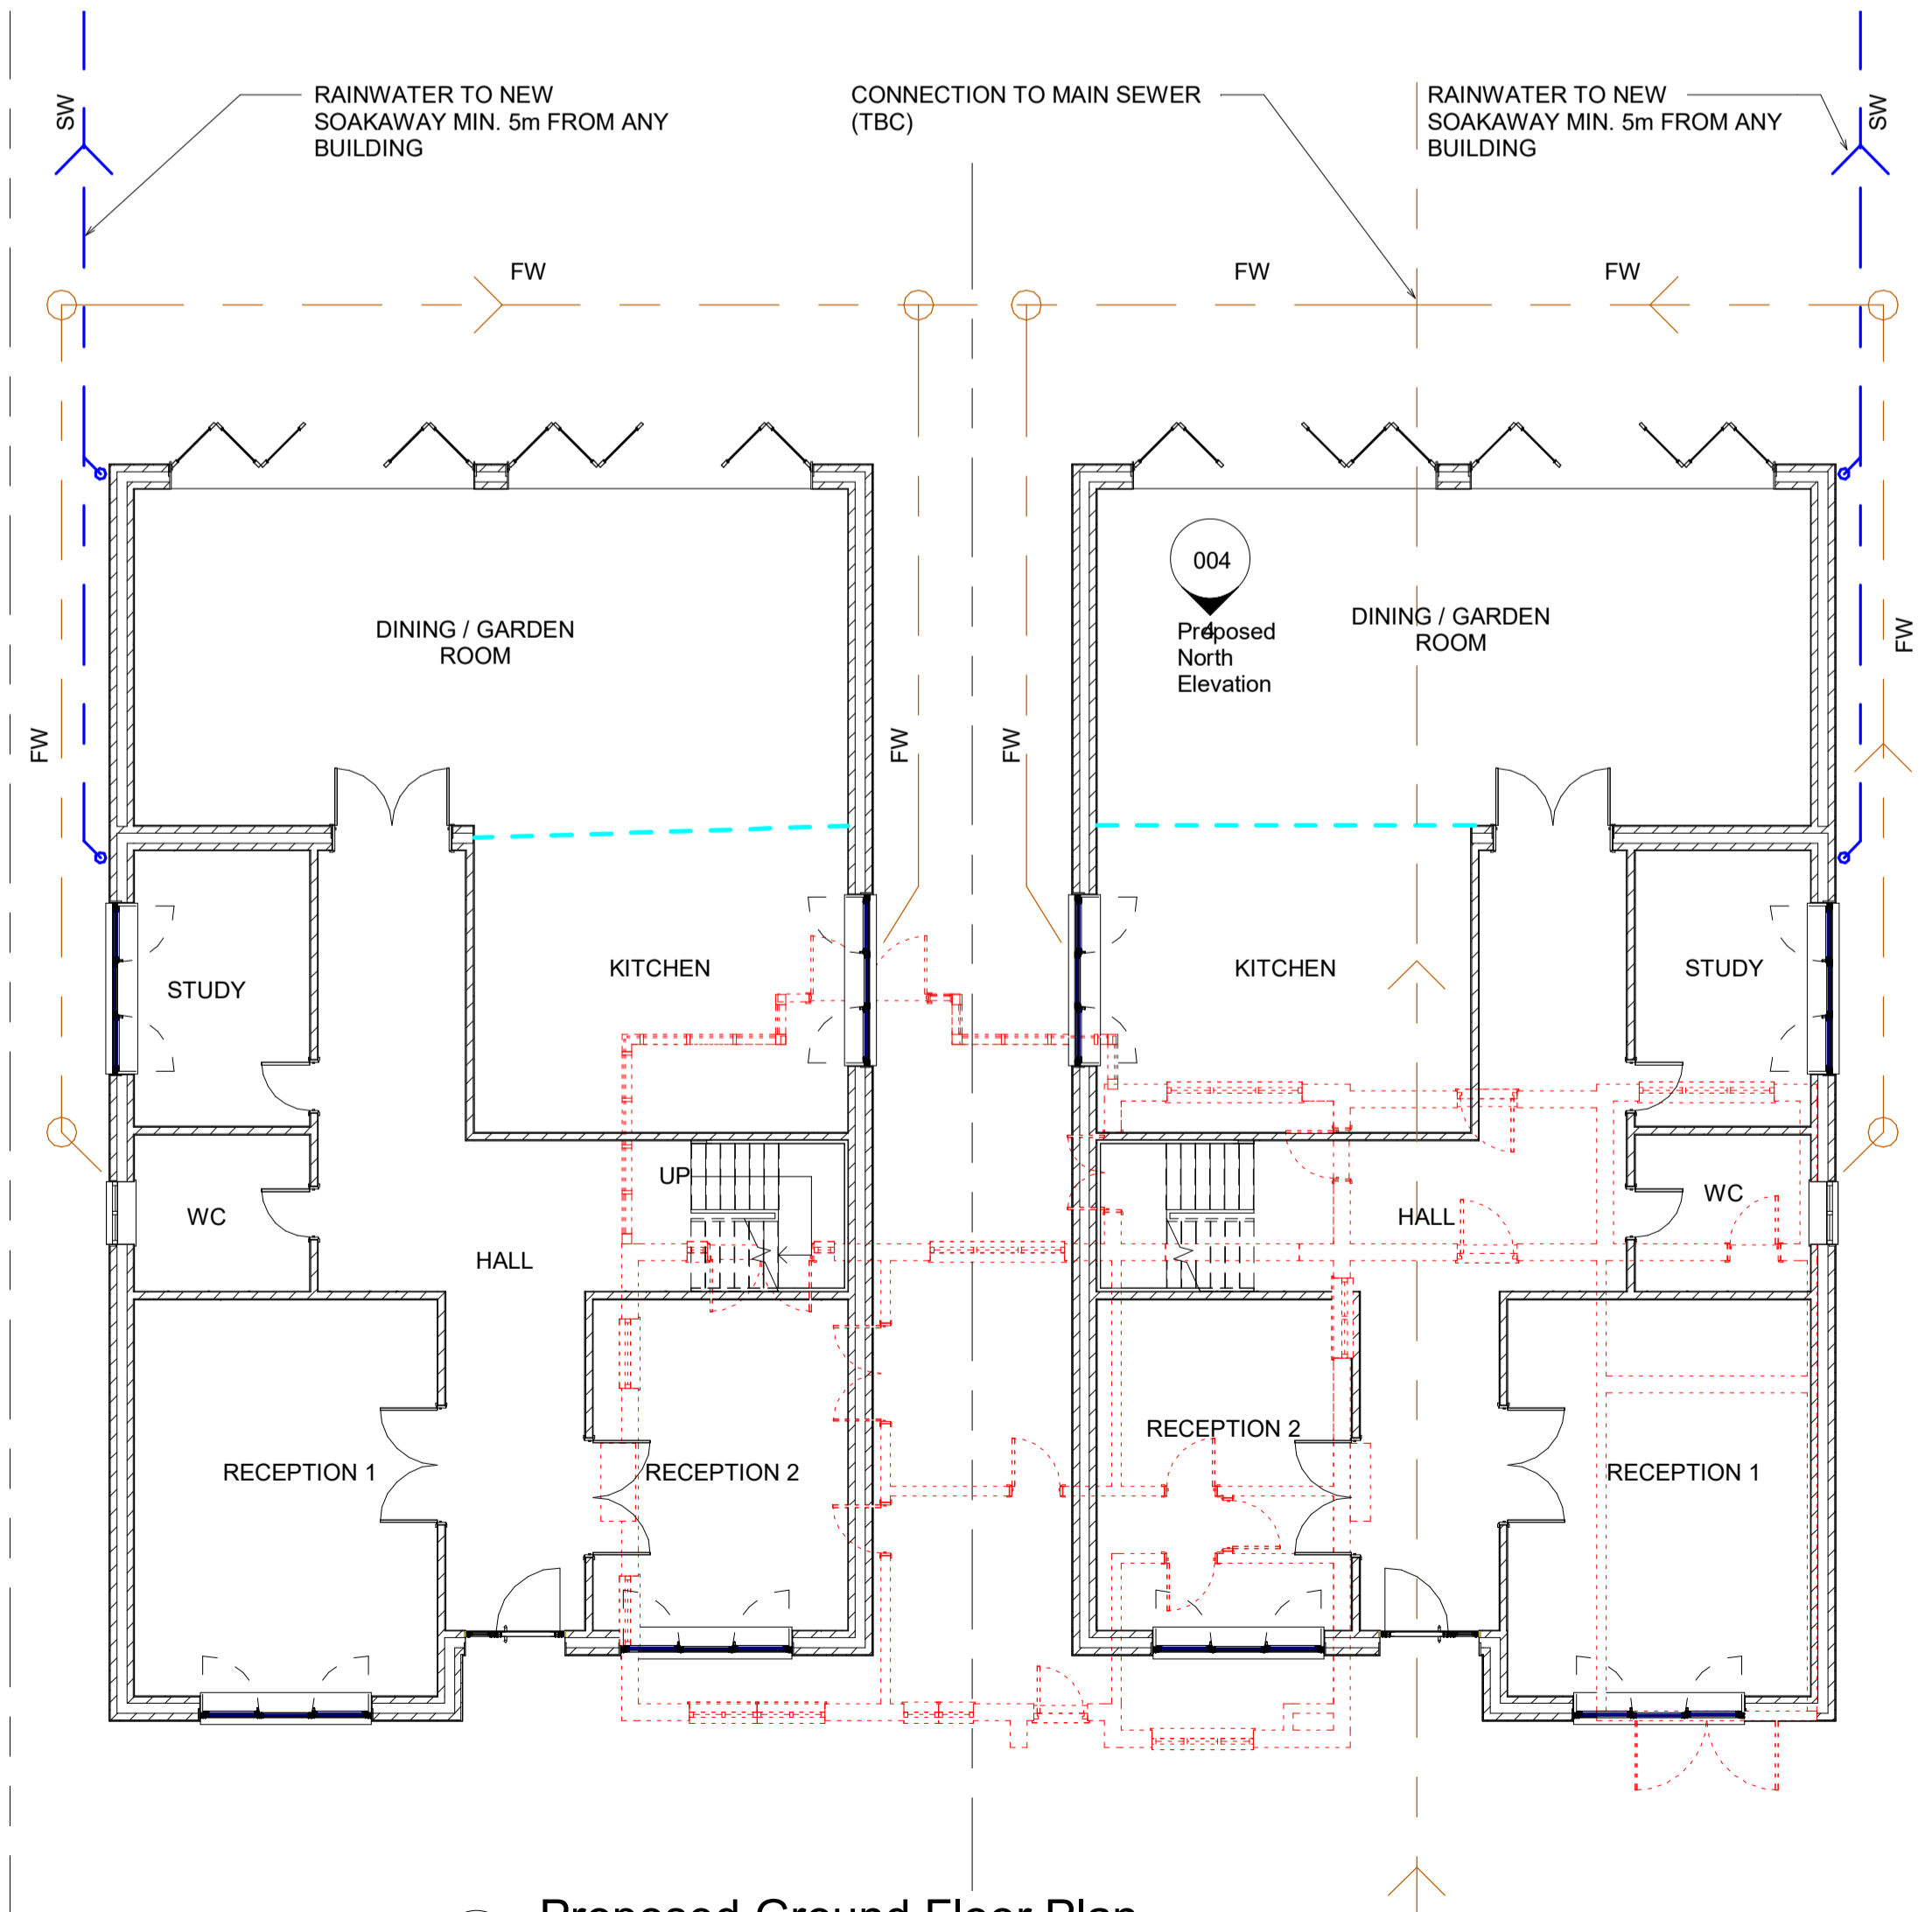

1 Proposed Ground Floor Plan
1:100

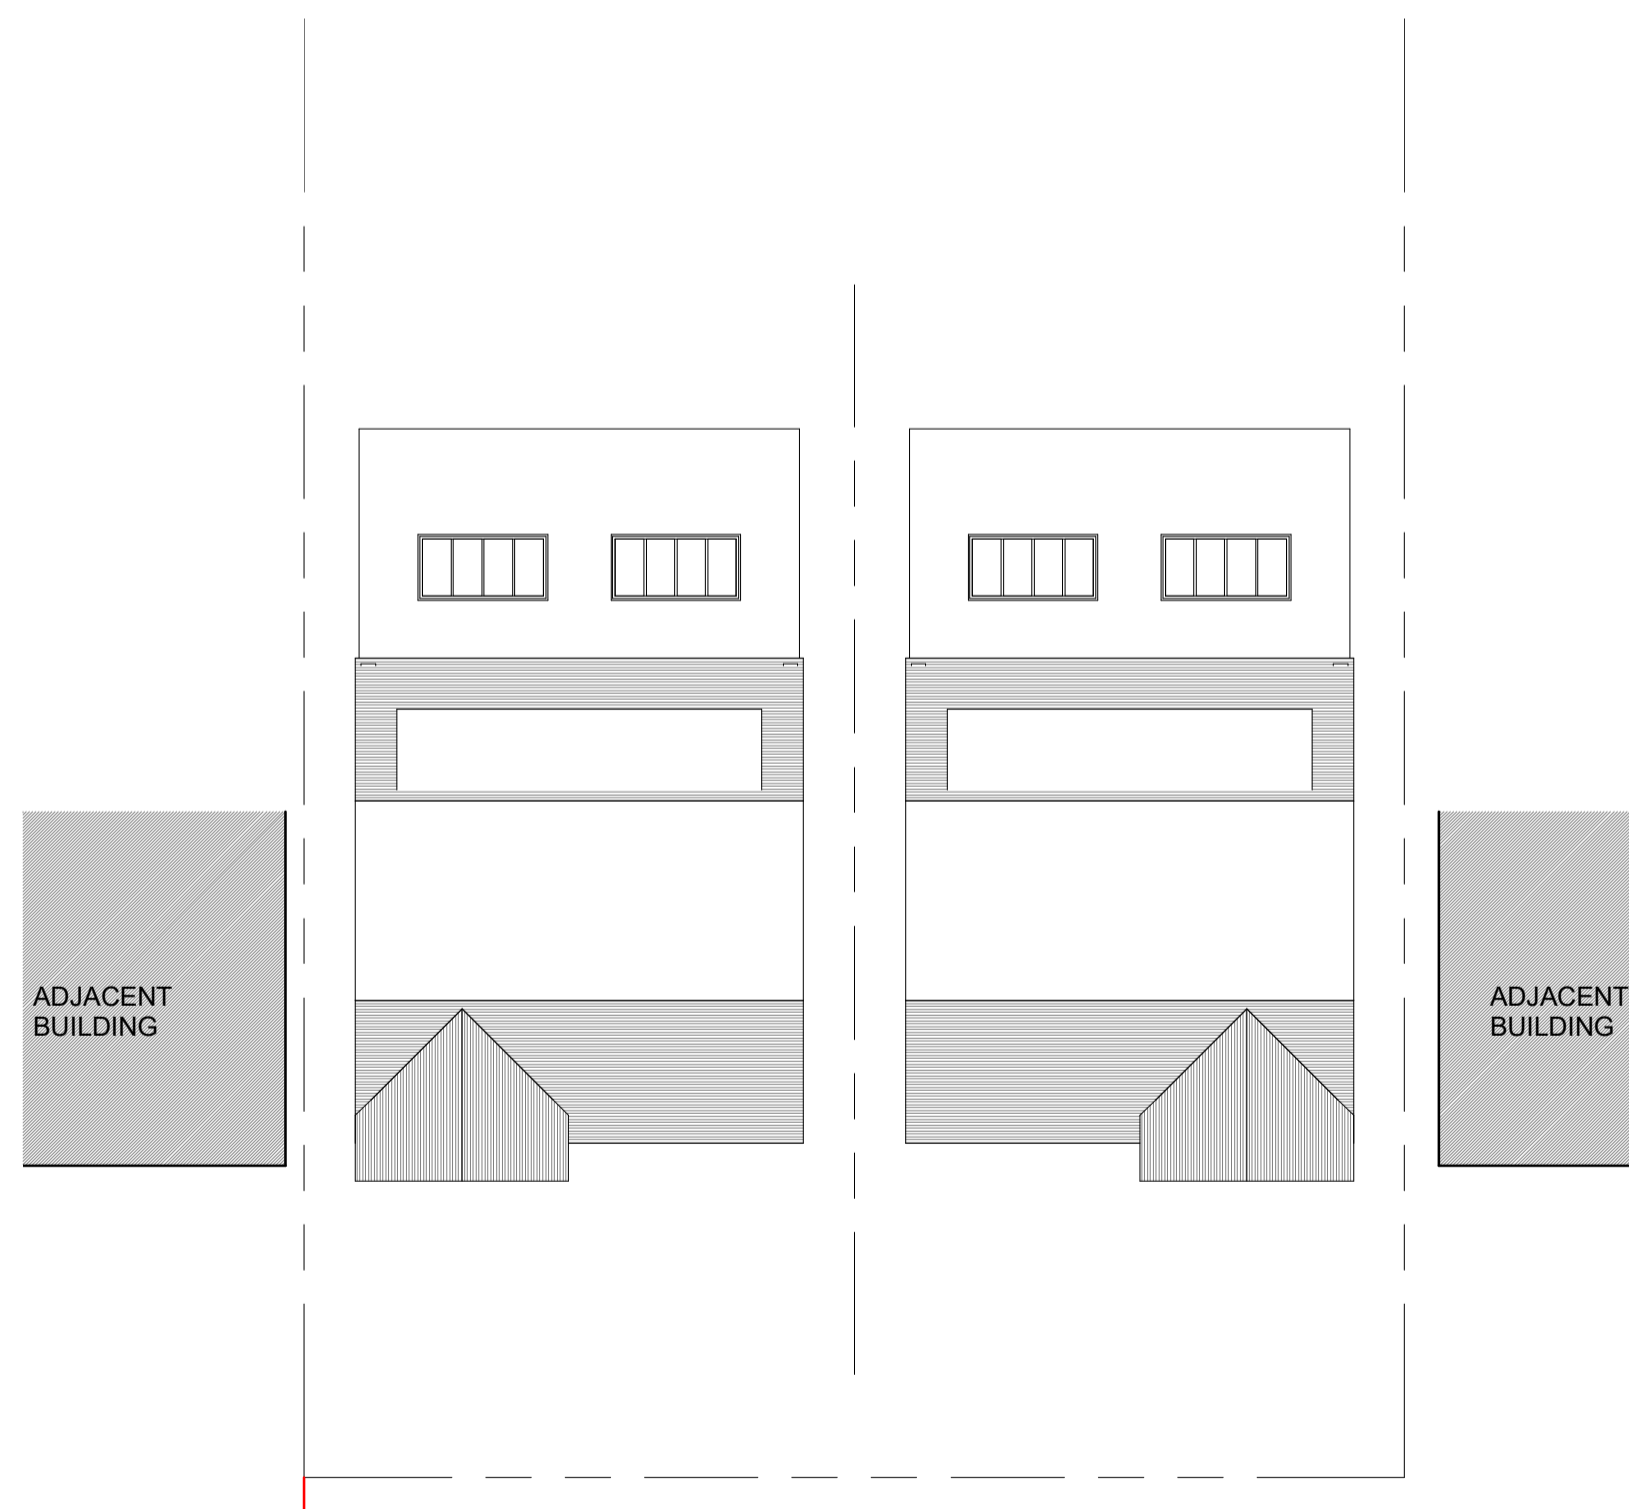

4 Proposed Site
1:200

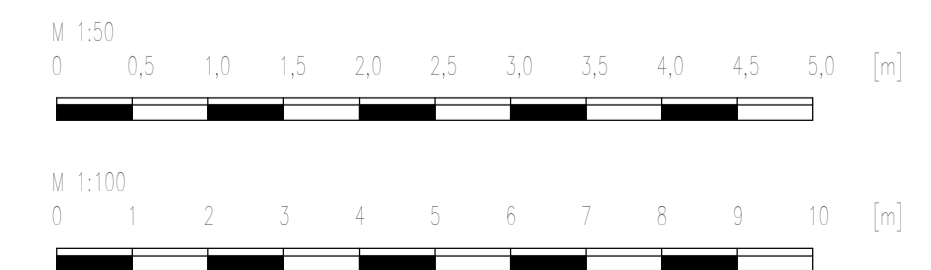

Rev	14.09.2023	Planning submission	Description
Client	Peter Scott		
Project Title	22 The Close Dartford DA2 7ES		
Drawing Title	Proposed Plans (Site)		
ETC DESIGN			
92 MERLIN ROAD, WELLING, KENT DA16 2TR Mob: 07951 768098			
Scale	As indicated@A1		
Date	Sept 23	Drawn by	ETC
		CHK'd	ETC
		App'd	DAR
Status	PLANNING SUBMISSION		
Dwg No.	22THCL/003	Rev.	-