


1 Proposed West Elevation
1:100

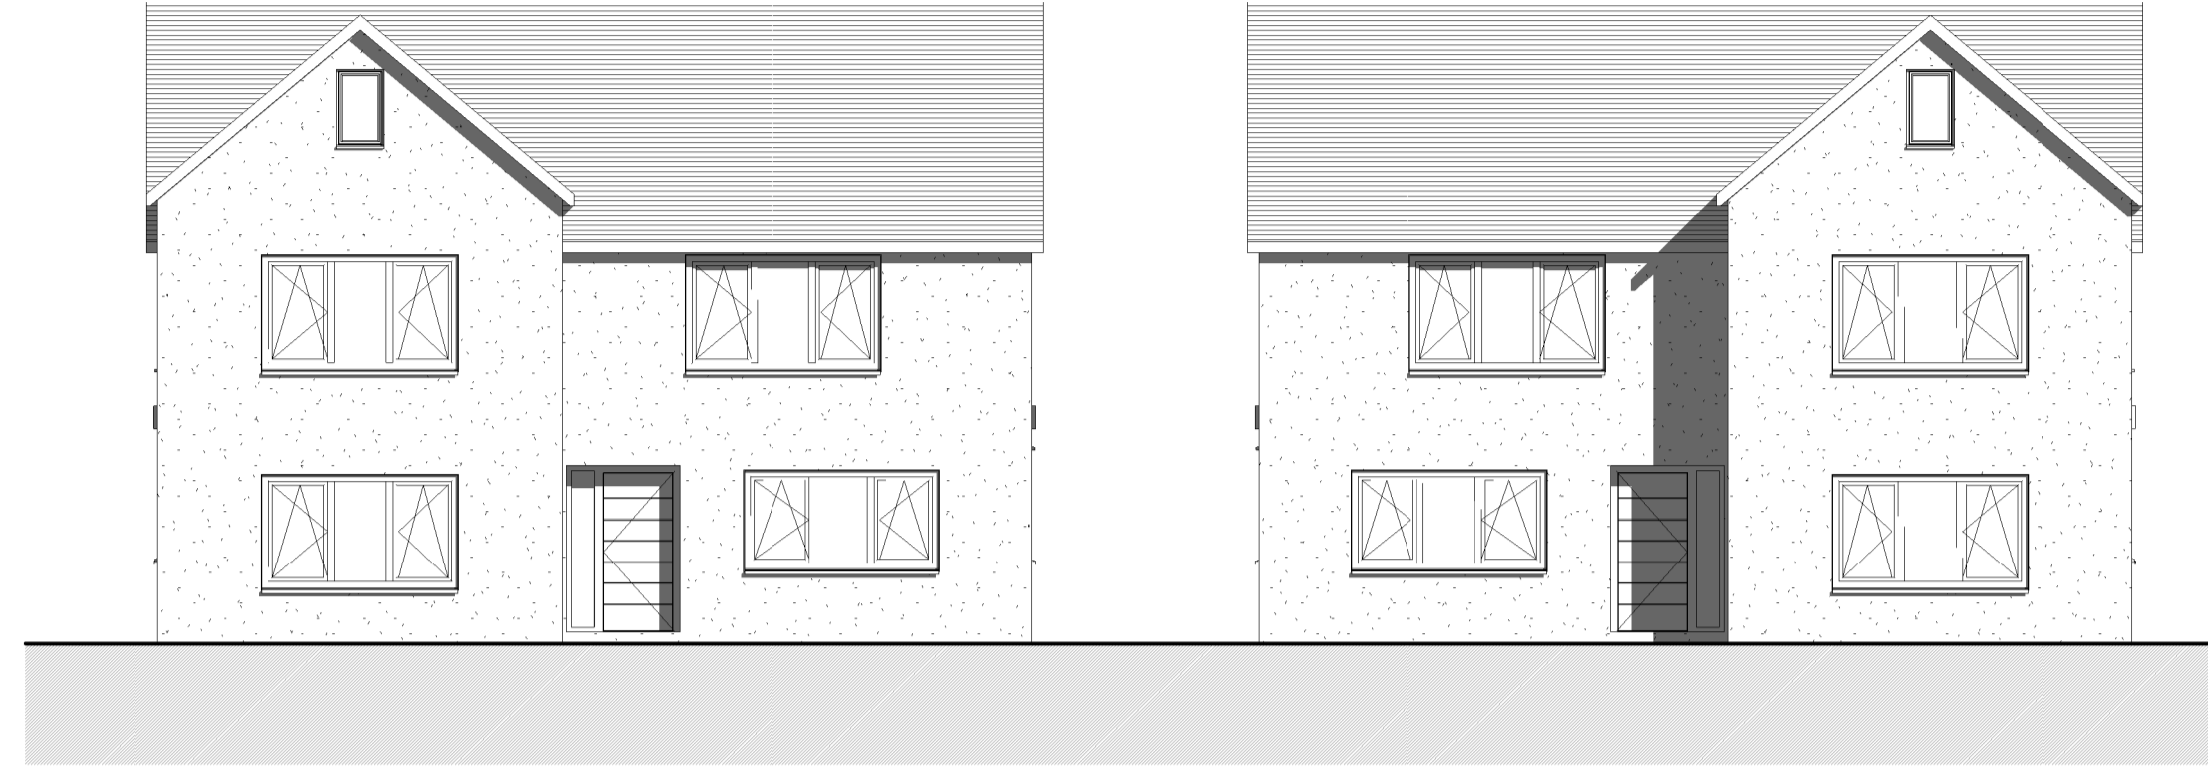


2 Proposed South Elevation
1:100



3 Proposed East Elevation
1:100



4 Proposed North Elevation
1:100

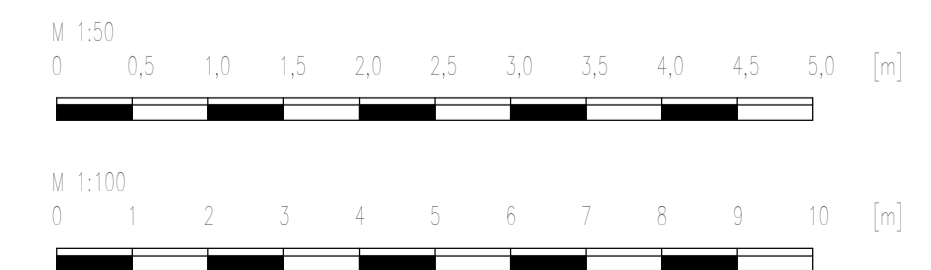

Rev	14.09.2023	Planning submission	Description
Client	Peter Scott		
Project Title	22 The Close Dartford DA2 7ES		
Drawing Title	Proposed Elevations (Site)		
ETC DESIGN 92 MERLIN ROAD, WELLING, KENT DA16 2JR Mob: 07951768098			
Scale	1:100@A1		
Date	Sept 23	Drawn by	ETC
		CHK'd	ETC
		App'd	DAR
Status	PLANNING SUBMISSION		
Dwg No.	22THCL/004	Rev.	-