



Note


This drawing is protected by copyright and must not be copied or reproduced without the written consent of Graham Simpkin Planning. All dimensions and sizes to be checked on site. North points are indicative. ©

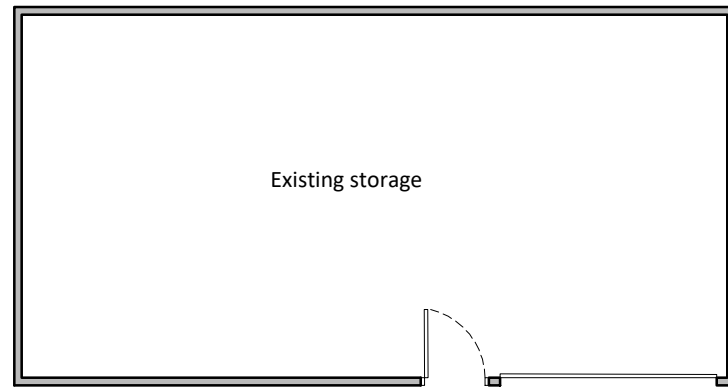


Existing Floor Plan
1:100

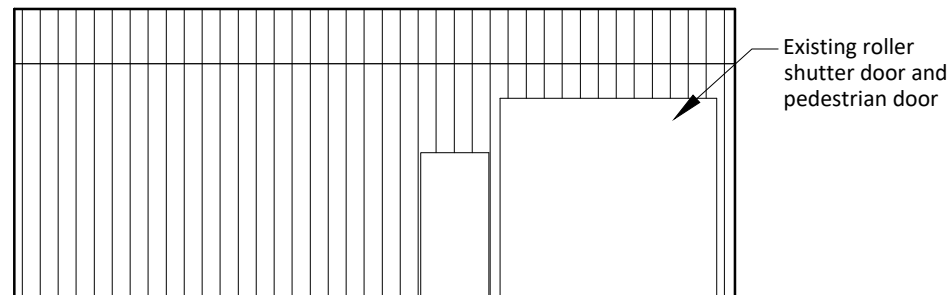


Existing Side (South) Elevation
1:100

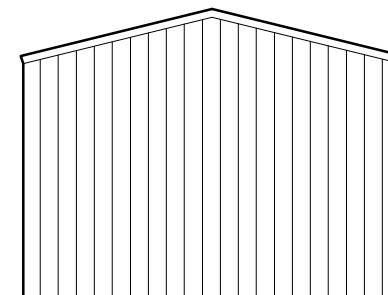

Existing Front (East) Elevation
1:100

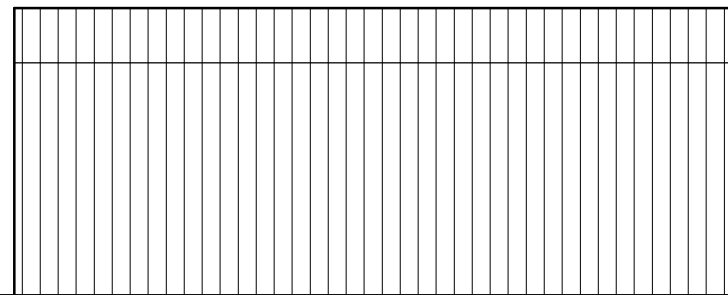

Existing Side (North) Elevation
1:100

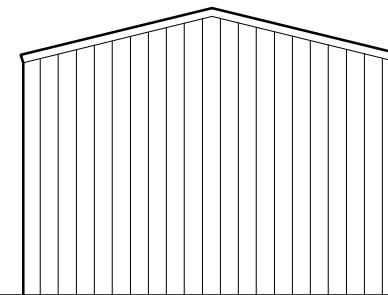

Existing Rear (West) Elevation
1:100



2 The Parade, Ash Road, Hartley
Longfield, Kent DA3 8BG

Tel: 01474 703705
www.grahamsimpkinplanning.co.uk
Email: webmail@grahamsimpkinplanning.co.uk

Project Title Harlands, Highcross Road, Southfleet DA13 9PH		Job No 3971
Drawing Title Existing Barn Floor Plan and Elevations	Drawing No 07	Revision
Date 29.09.2023	Drawn by MS	Checked by SC

Scale 1:100 @ A3	Note
------------------------	------

