


Note

This drawing is protected by copyright and must not be copied or reproduced without the written consent of Graham Simpkin Planning. All dimensions and sizes to be checked on site. North points are indicative. ©

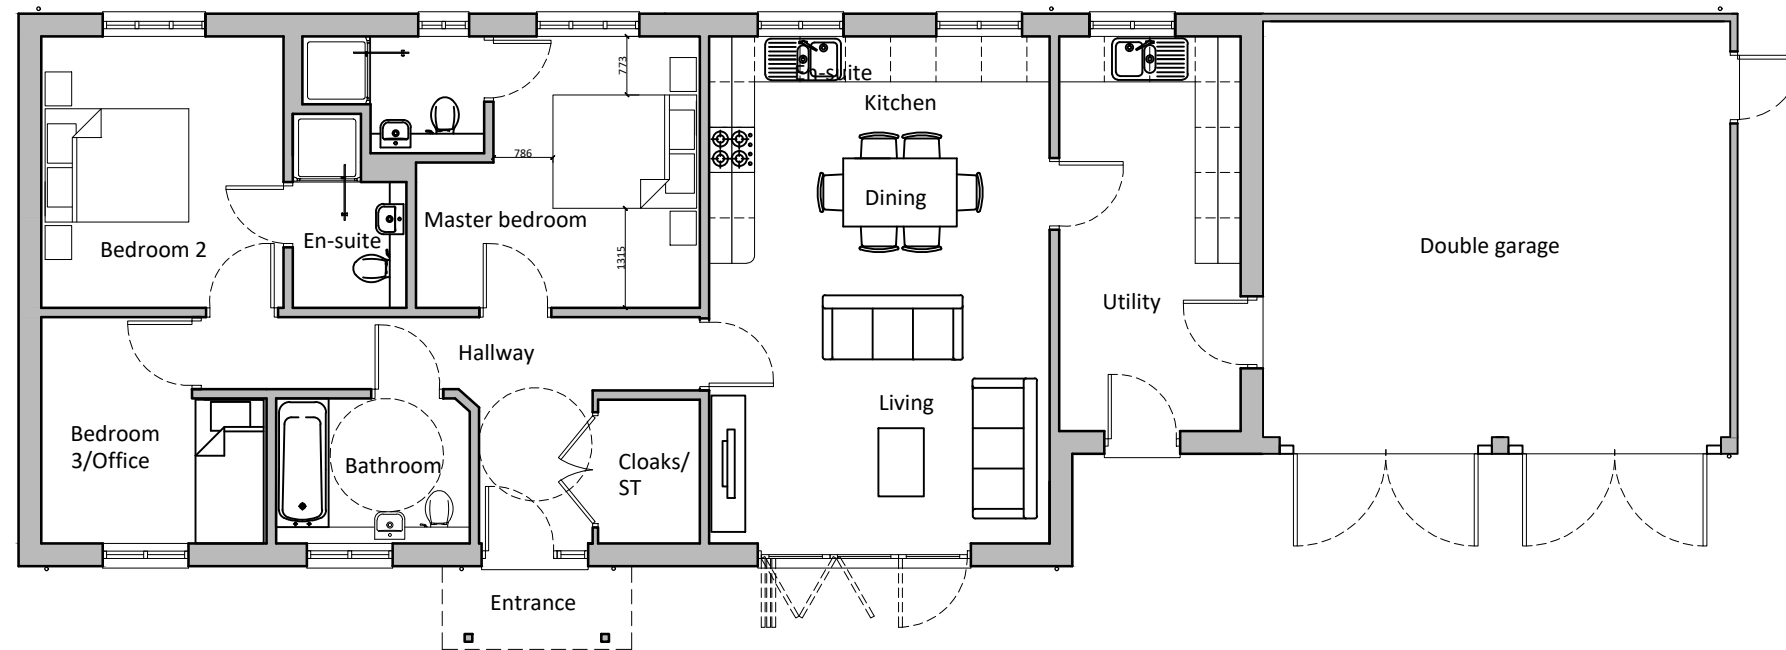

Proposed Floor Plan
1:100



2 The Parade, Ash Road, Hartley
Longfield, Kent DA3 8BG

Tel: 01474 703705
www.grahamsimpkinplanning.co.uk
Email: webmail@grahamsimpkinplanning.co.uk

Project Title Harlands, Highcross Road, Southfleet DA13 9PH		Job No 3971
Drawing Title Proposed Floor Plan	Drawing No 05	Revision
Date 23.10.2023	Drawn by MS	Checked by SC
Scale 1:100 @ A3	Note Proposed Bungalow & Garage Volume - 453 m ³ Footprint - 153 m ² GIA - 138 m ²	

