



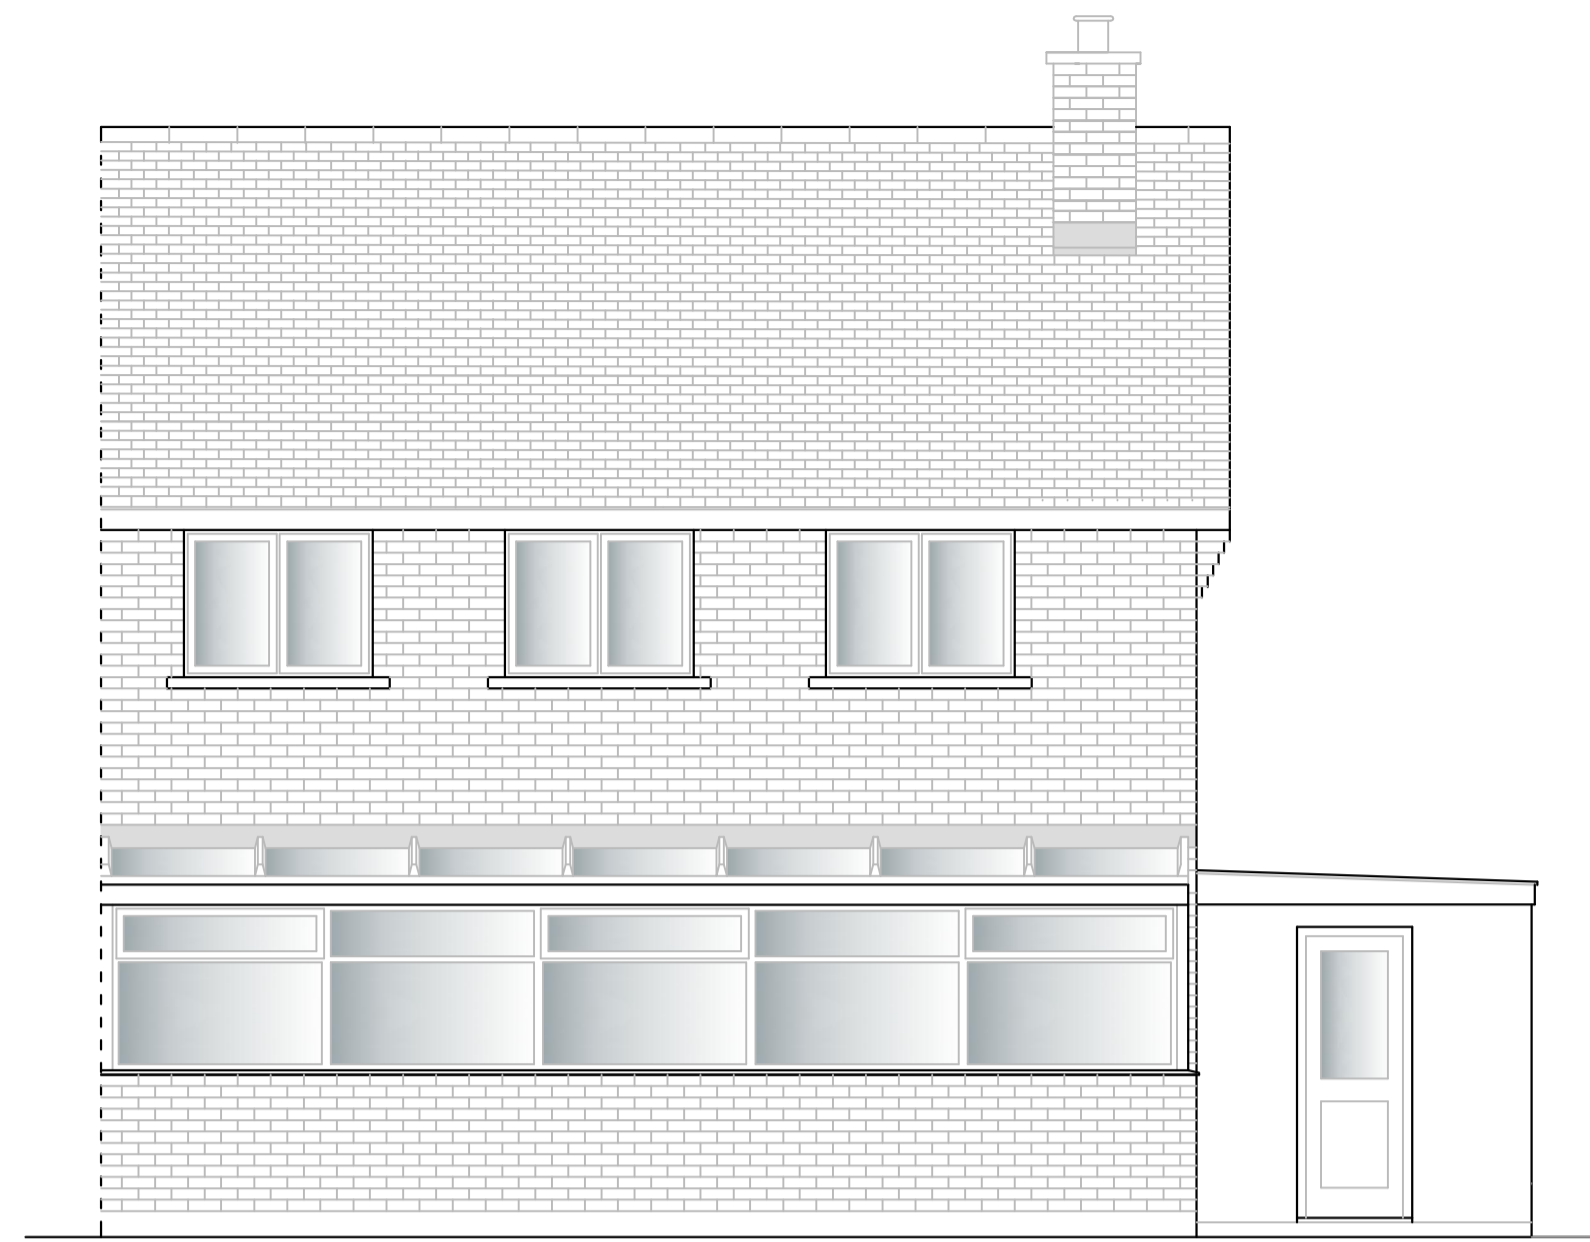


North Elevation (House Unchanged)
1:50



South Elevation (House Unchanged)
1:50

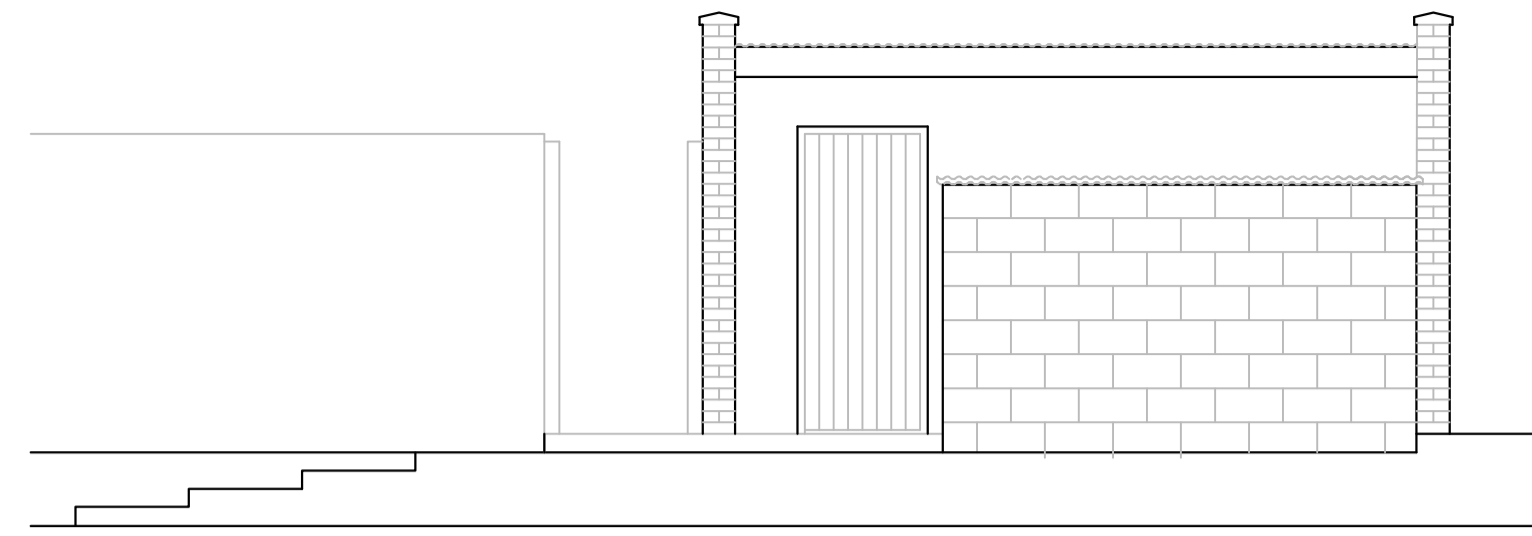


North Elevation (Garage)
1:50

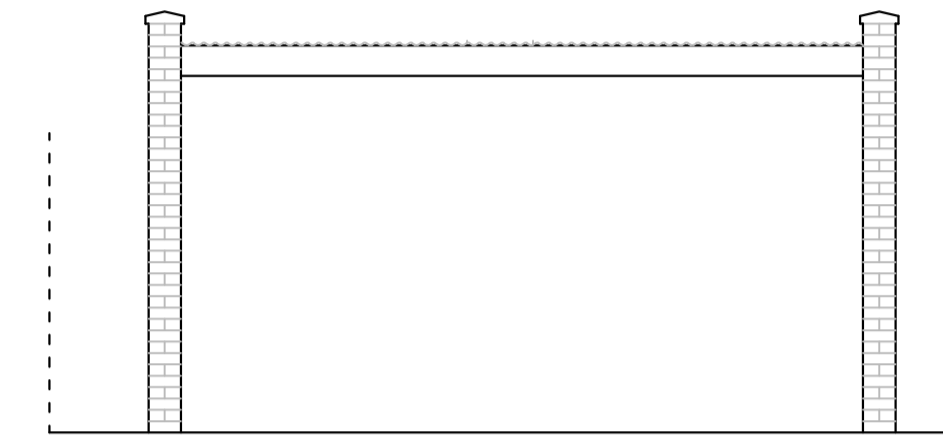


South Elevation (Garage)
1:50




Location Plan
1:1250

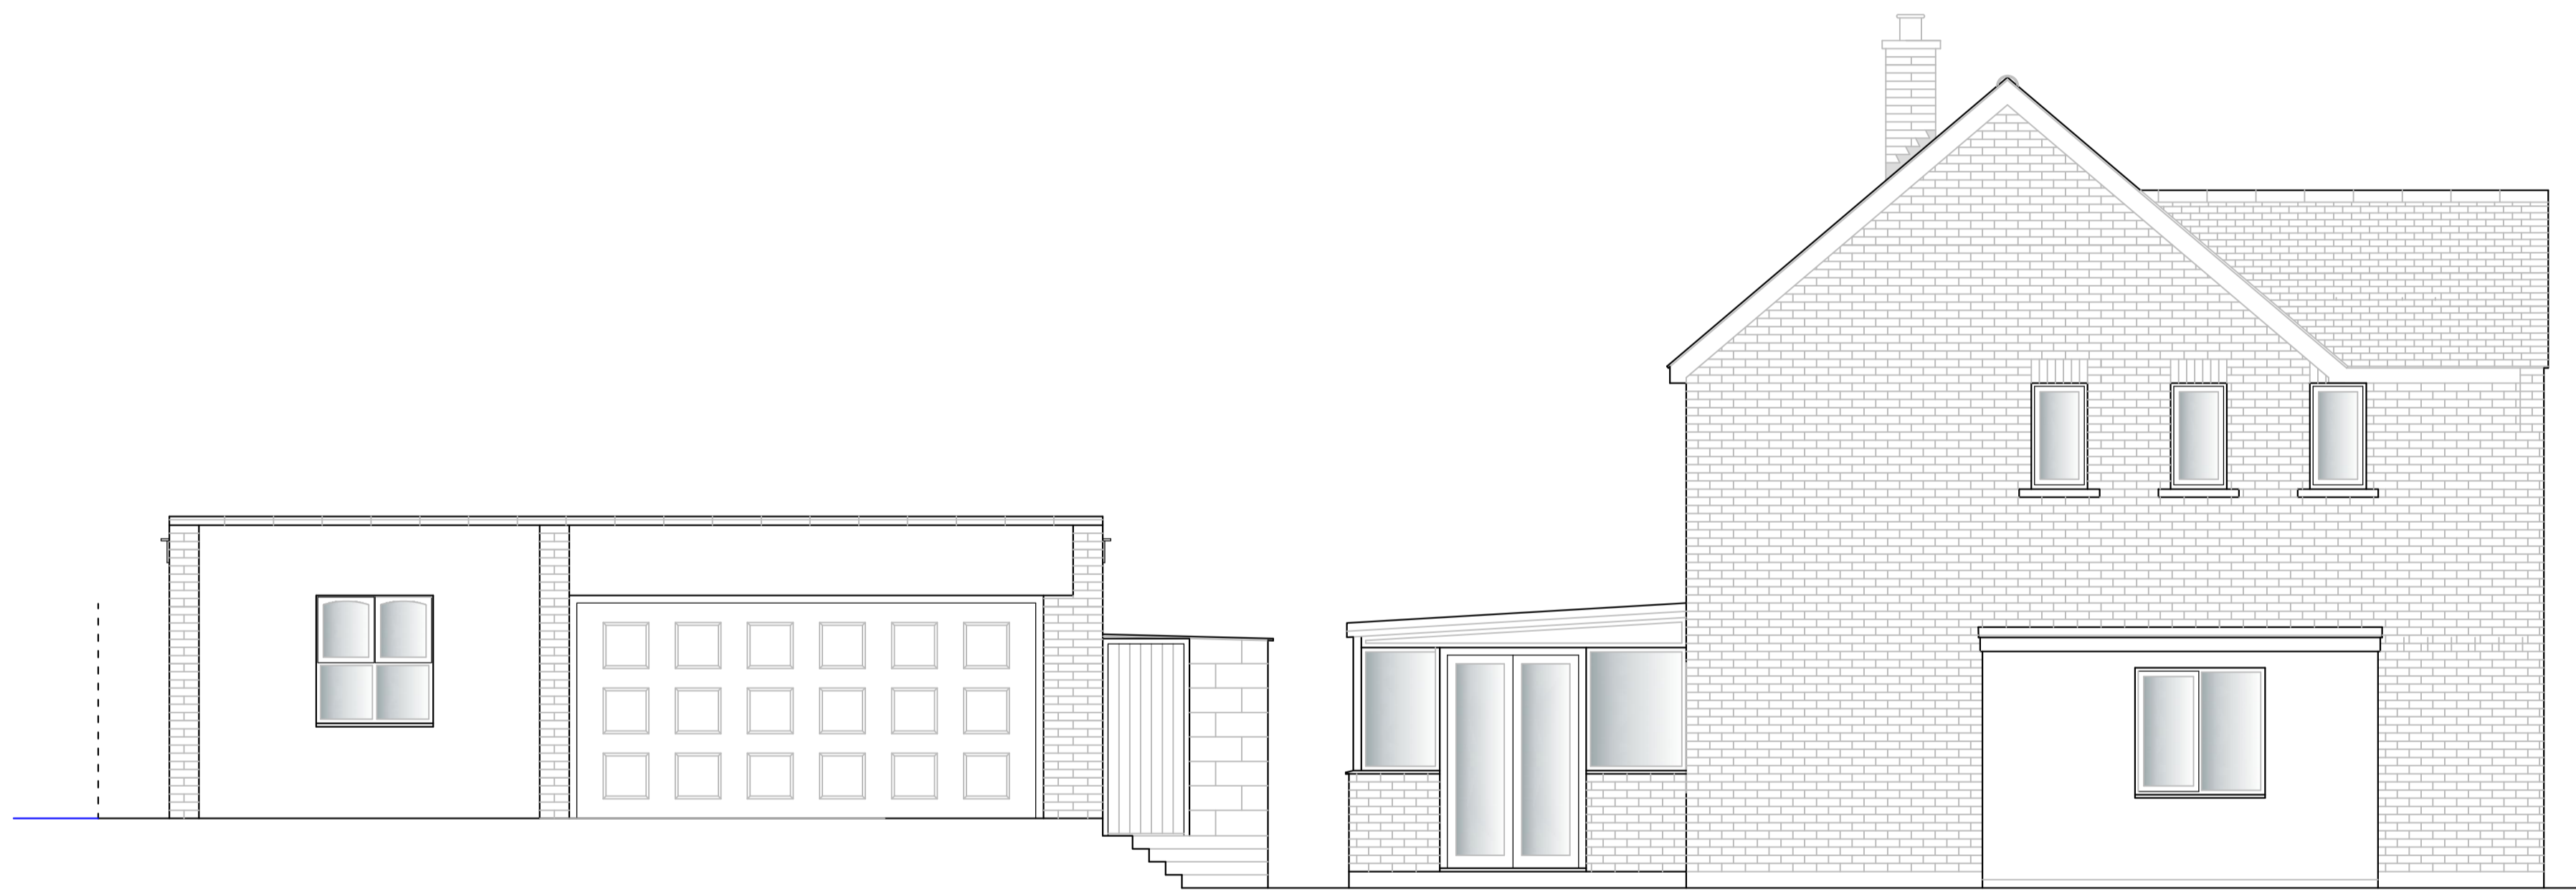

East Elevation
1:50 (Northern flank wall to parking area omitted for clarity)

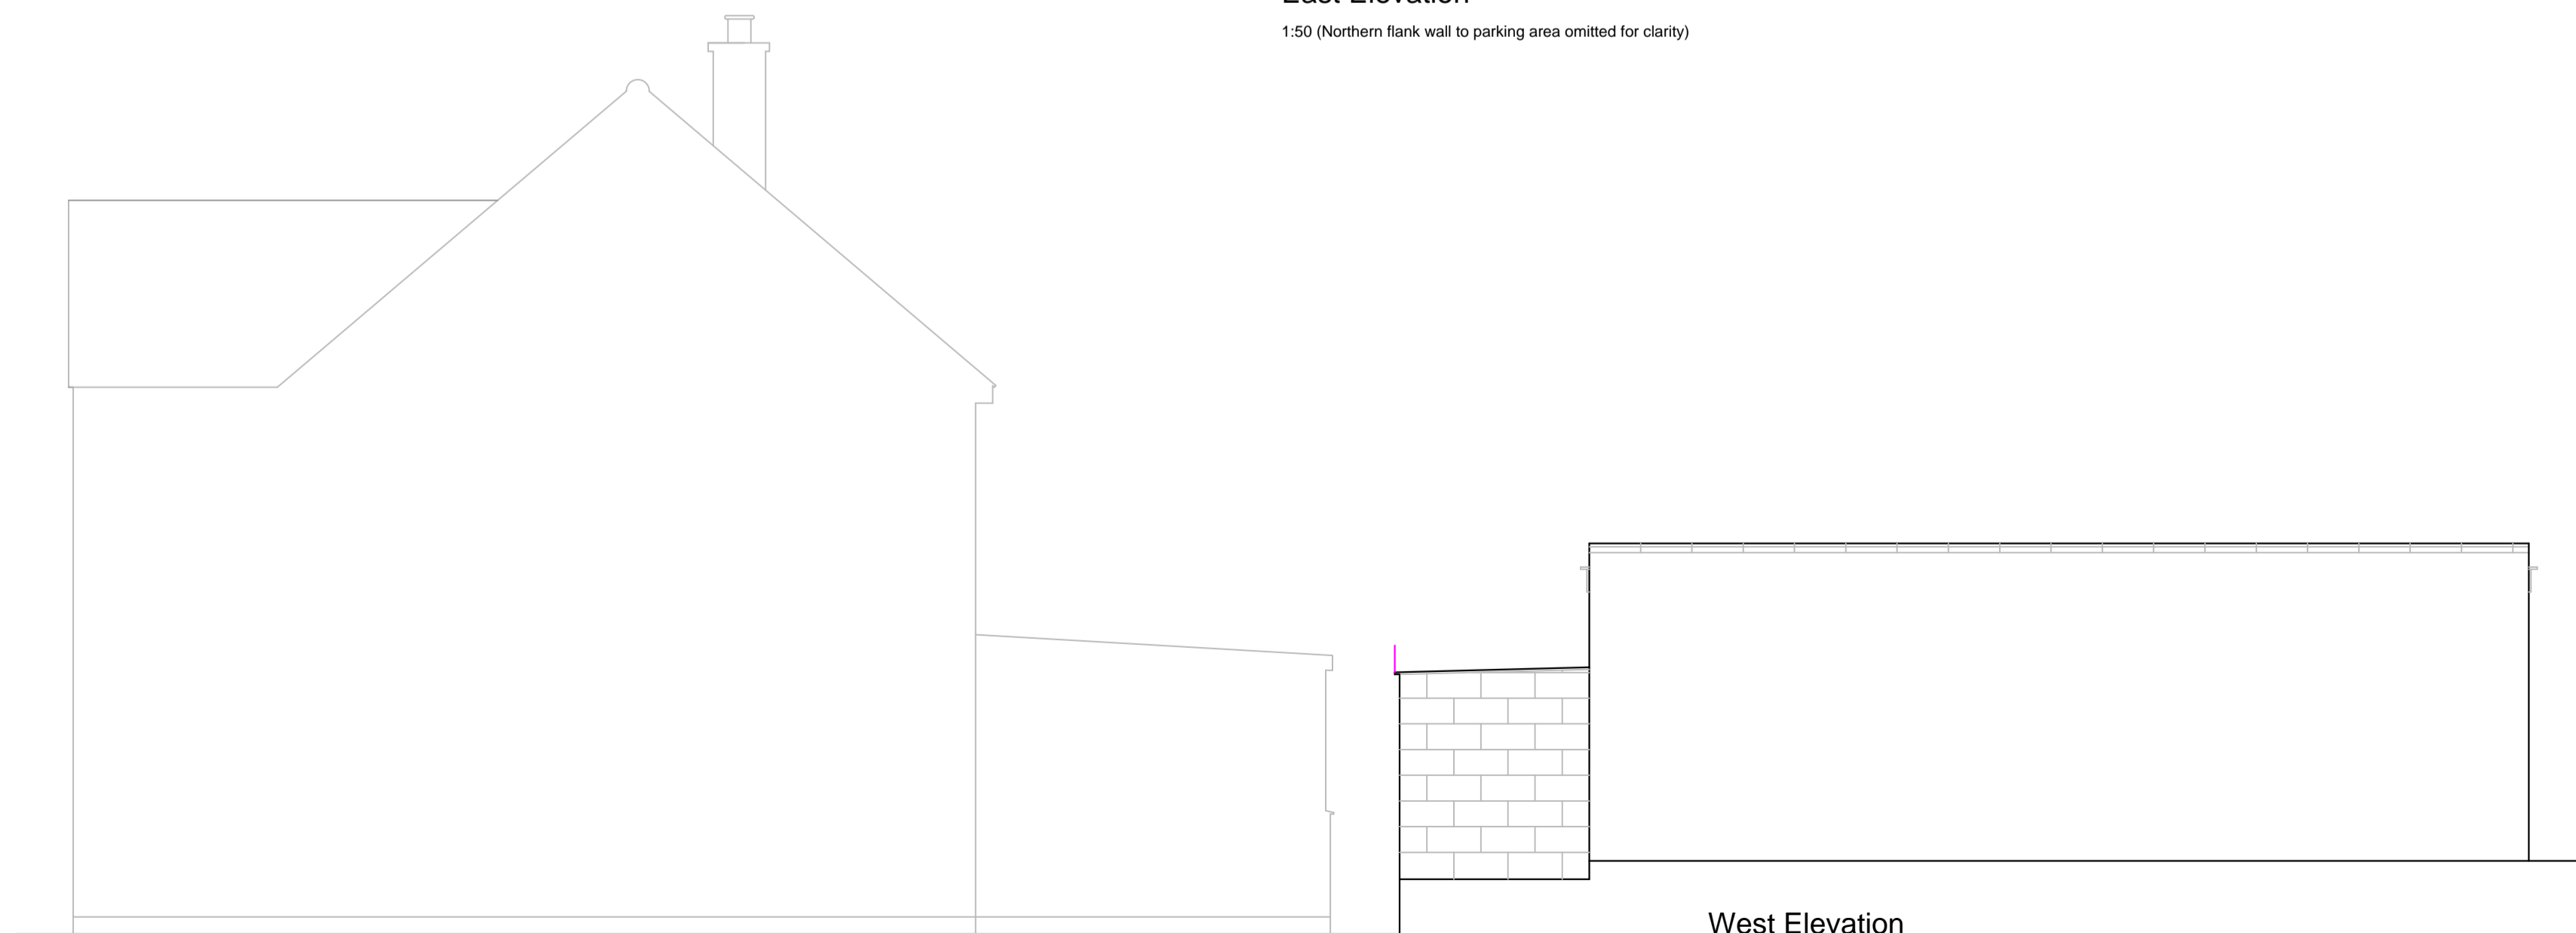

West Elevation
1:50

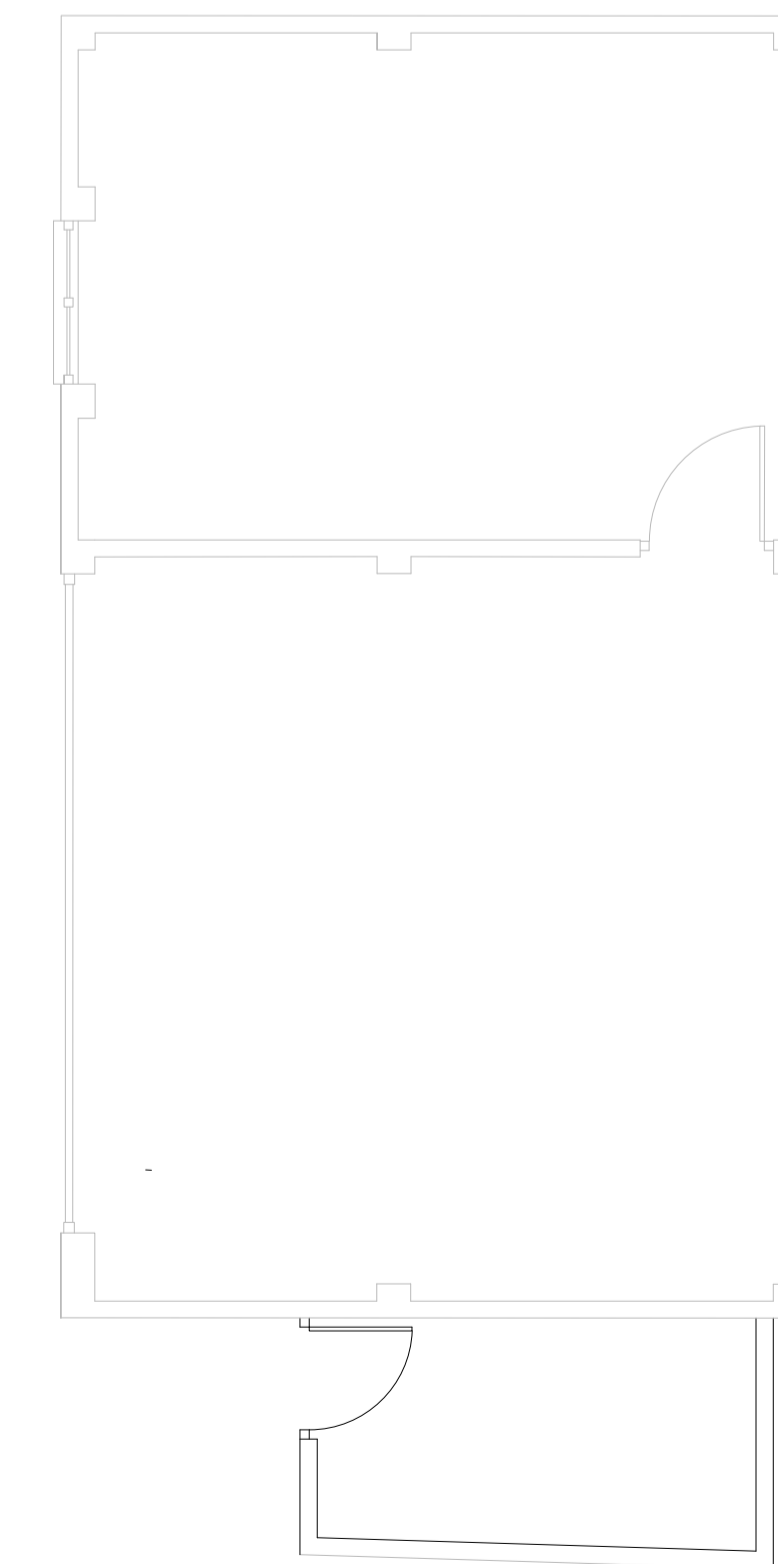

Existing Garage Plan
1:50

Notes:

Project Title:
Demolition of existing garage and the creation of an annex to provide ancillary family accommodation.

Client:
Mr Ayodeji Olaitan,
44 Cavell Crescent,
Dartford, DA1 5NS

Drawing Title:
Existing plans and elevations

Drawing No:
CJB/DA15NS/TP1a

Date:
October 2023

Scale: (@A1)
1 : 50
1 : 1250

