




Proposed First Floor Plan

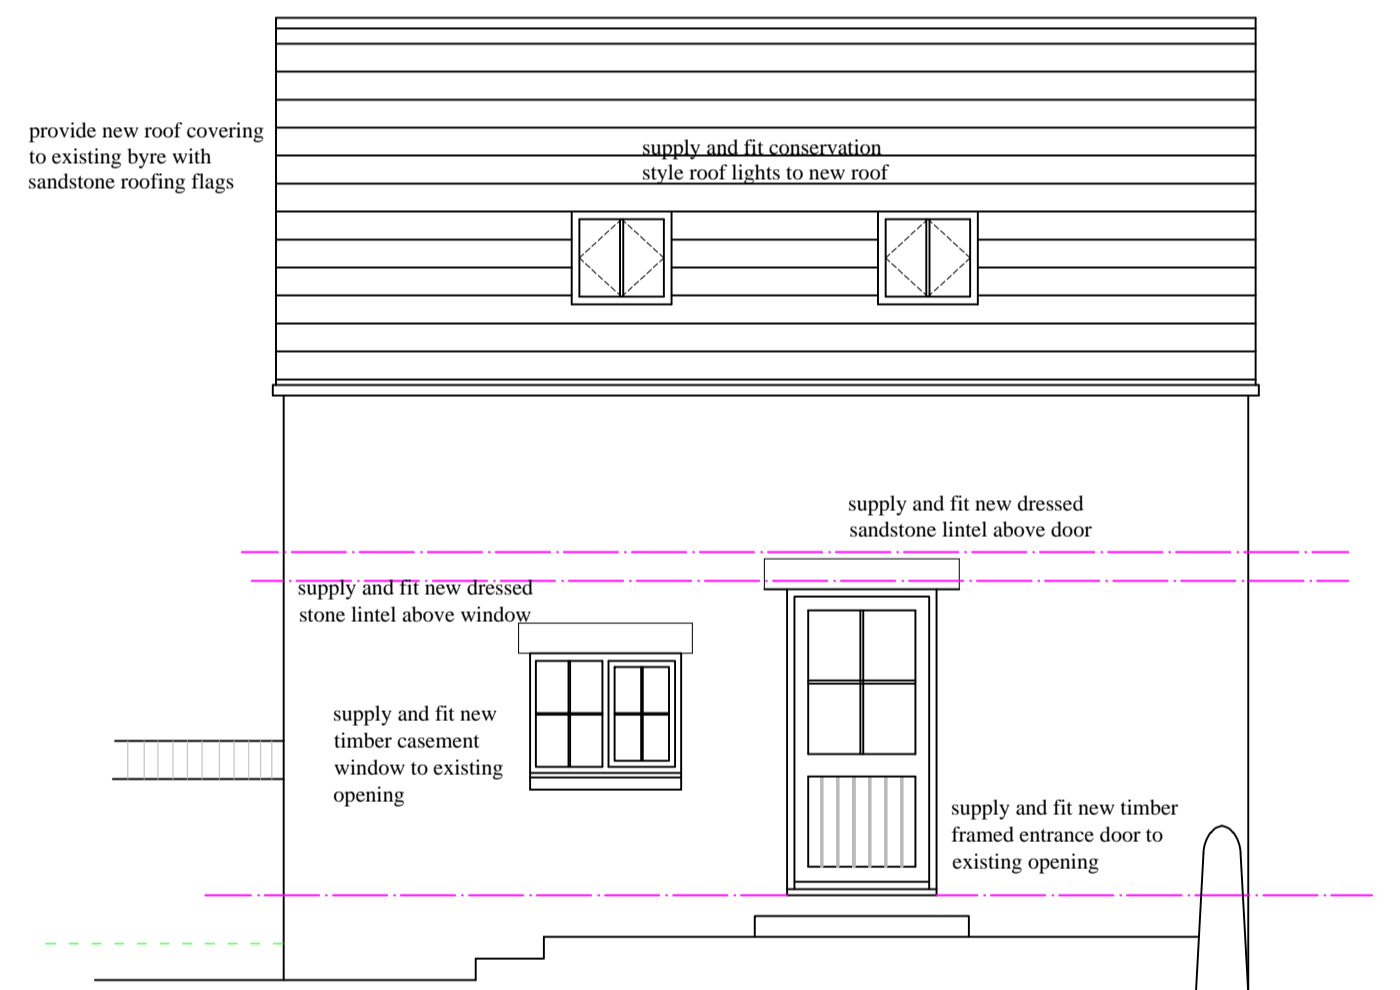


Proposed South Elevation

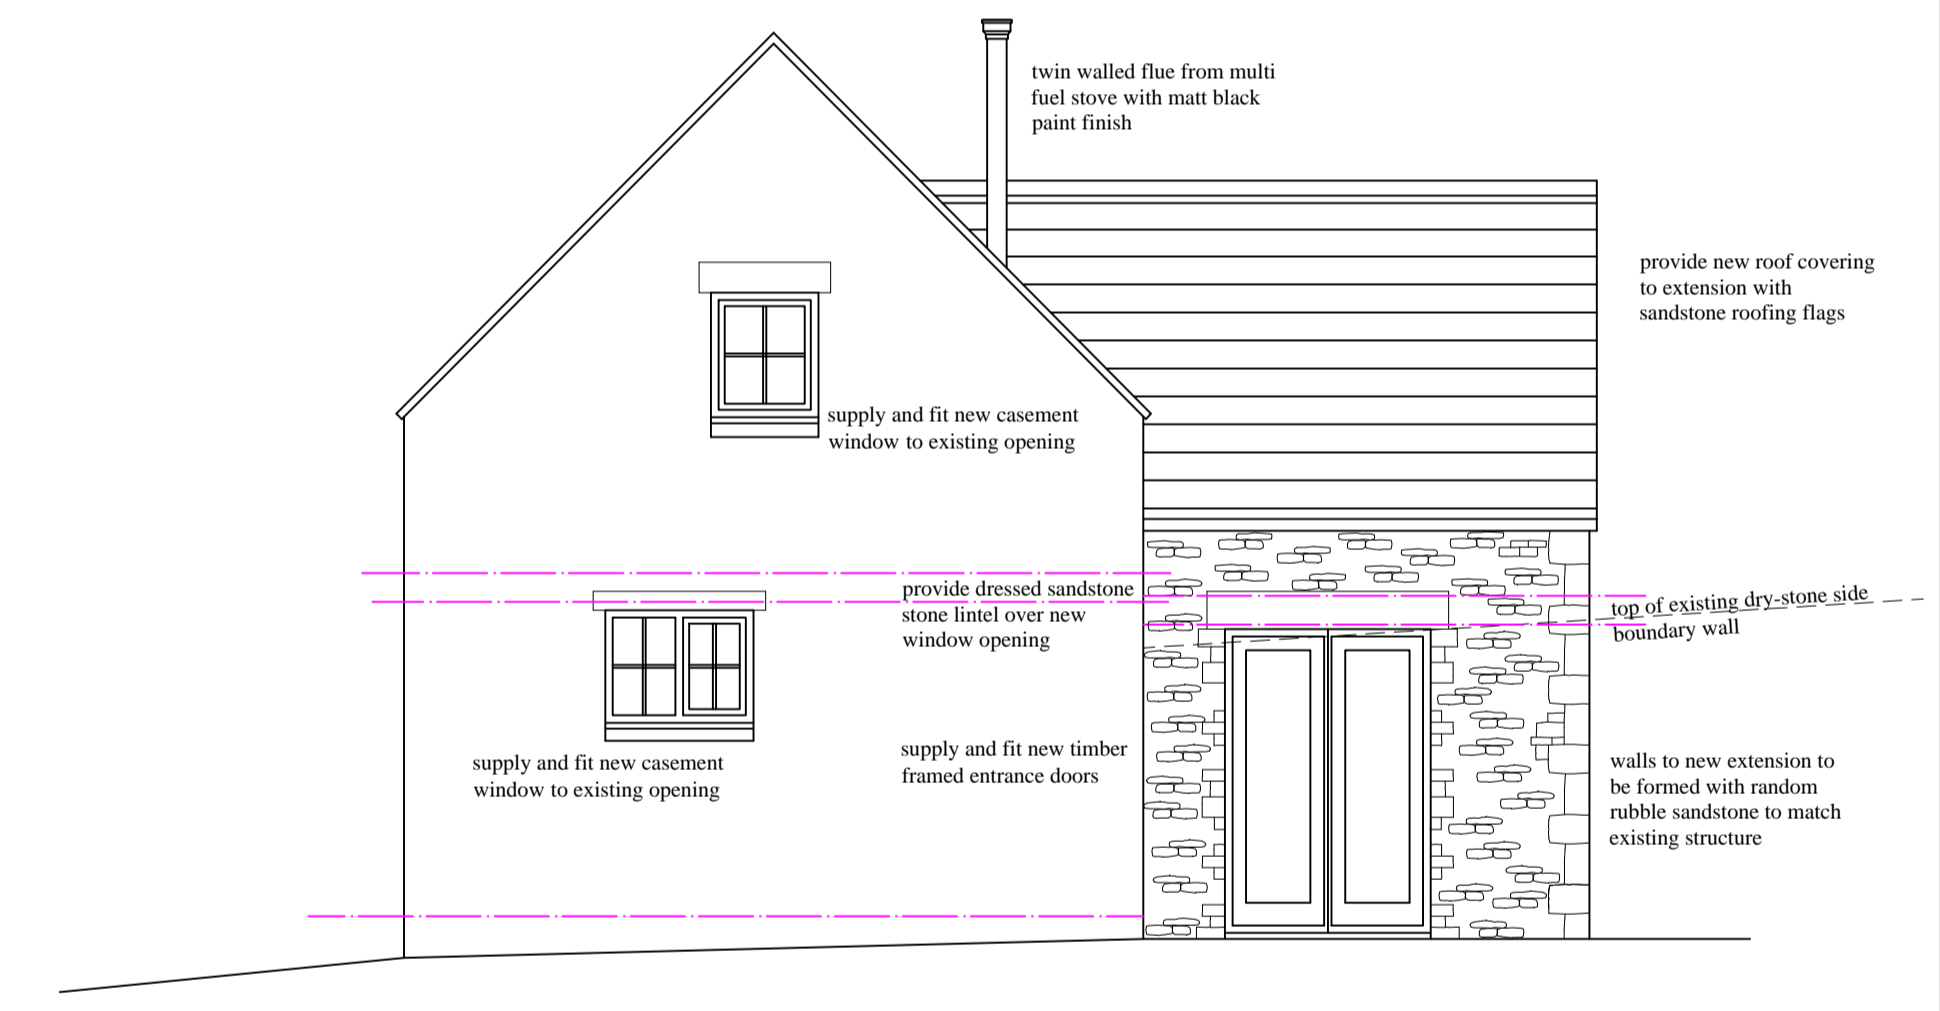

Proposed East Elevation

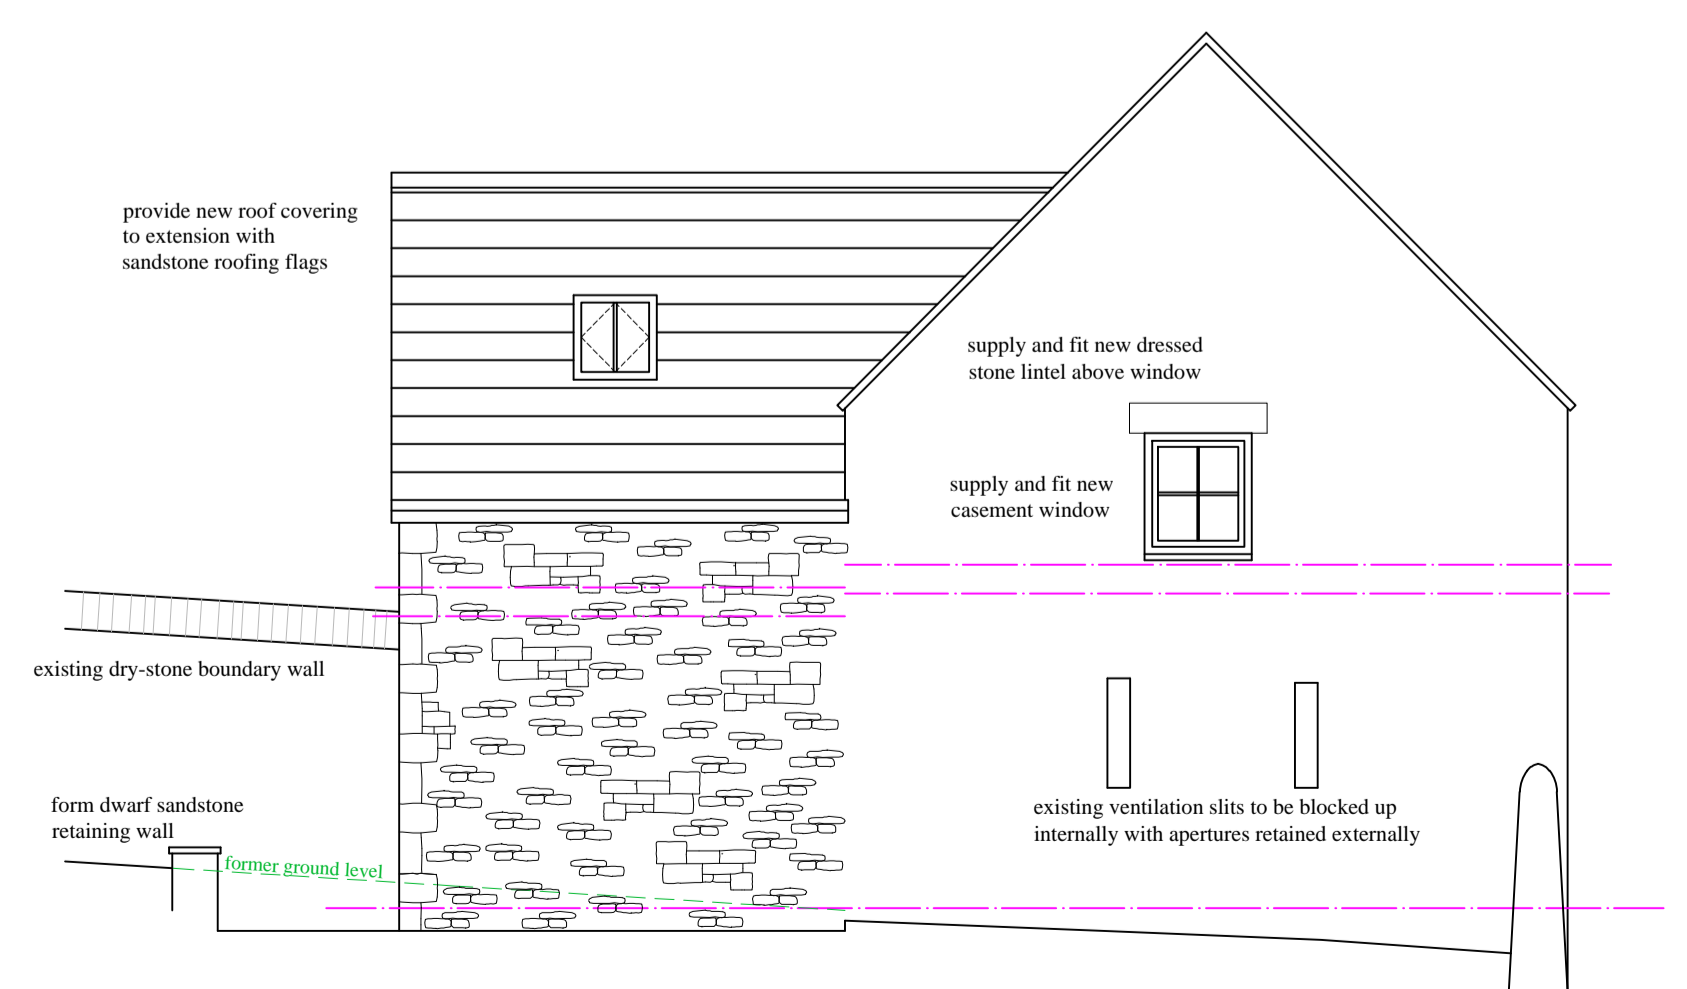

Proposed West Elevation

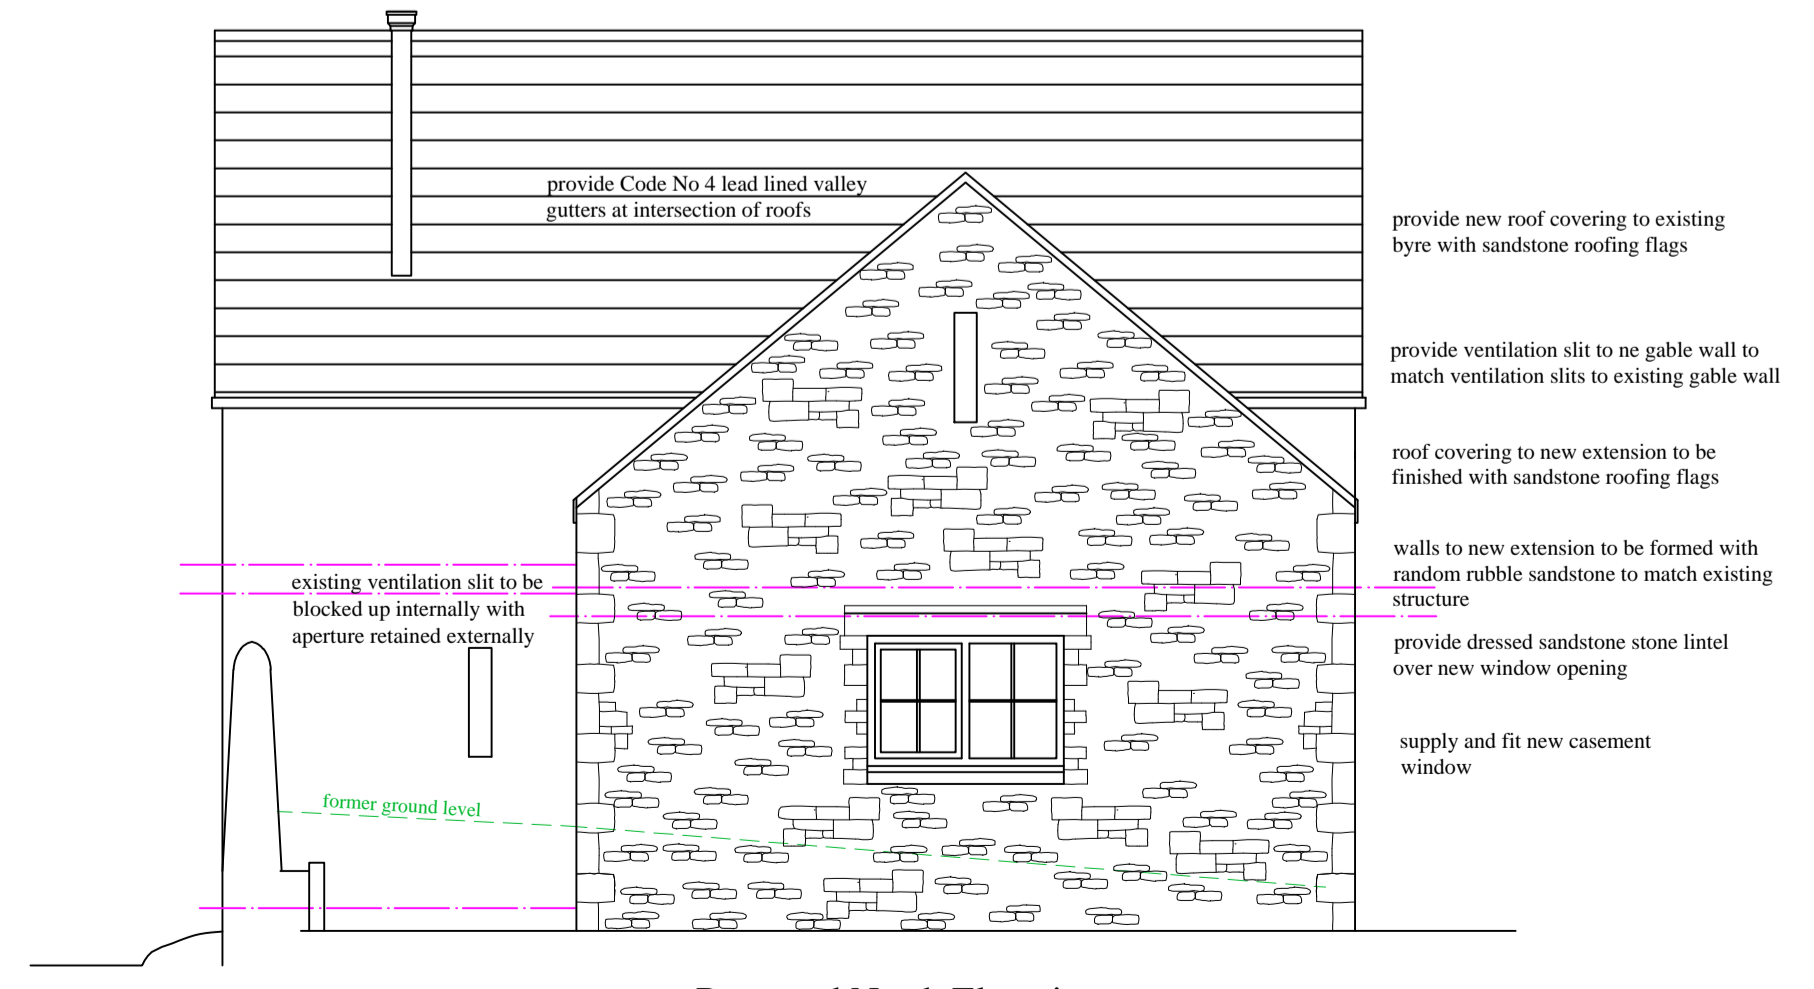

Proposed North Elevation

Proposed Plans The Hemel, Thistlewood Lane, Wolsingham, County Durham		At
Scale - 1 : 50	Drawing No - 002	
Revision -		