






Existing Ground Floor Plan

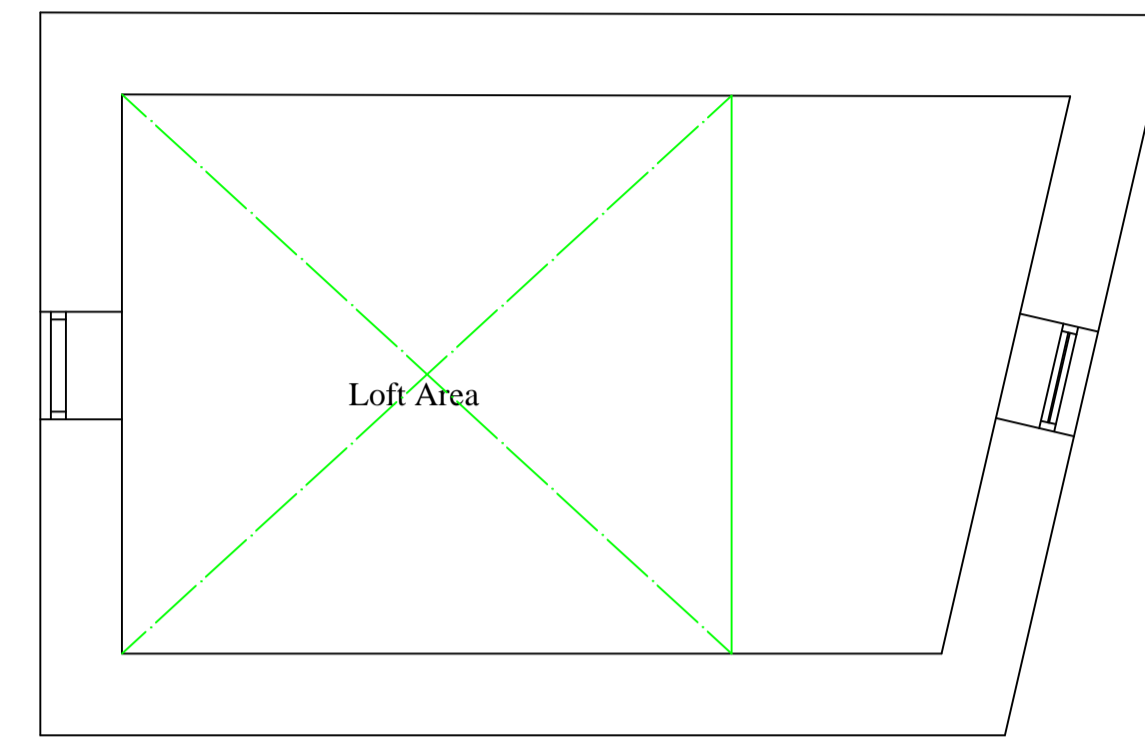


Existing First Floor Plan

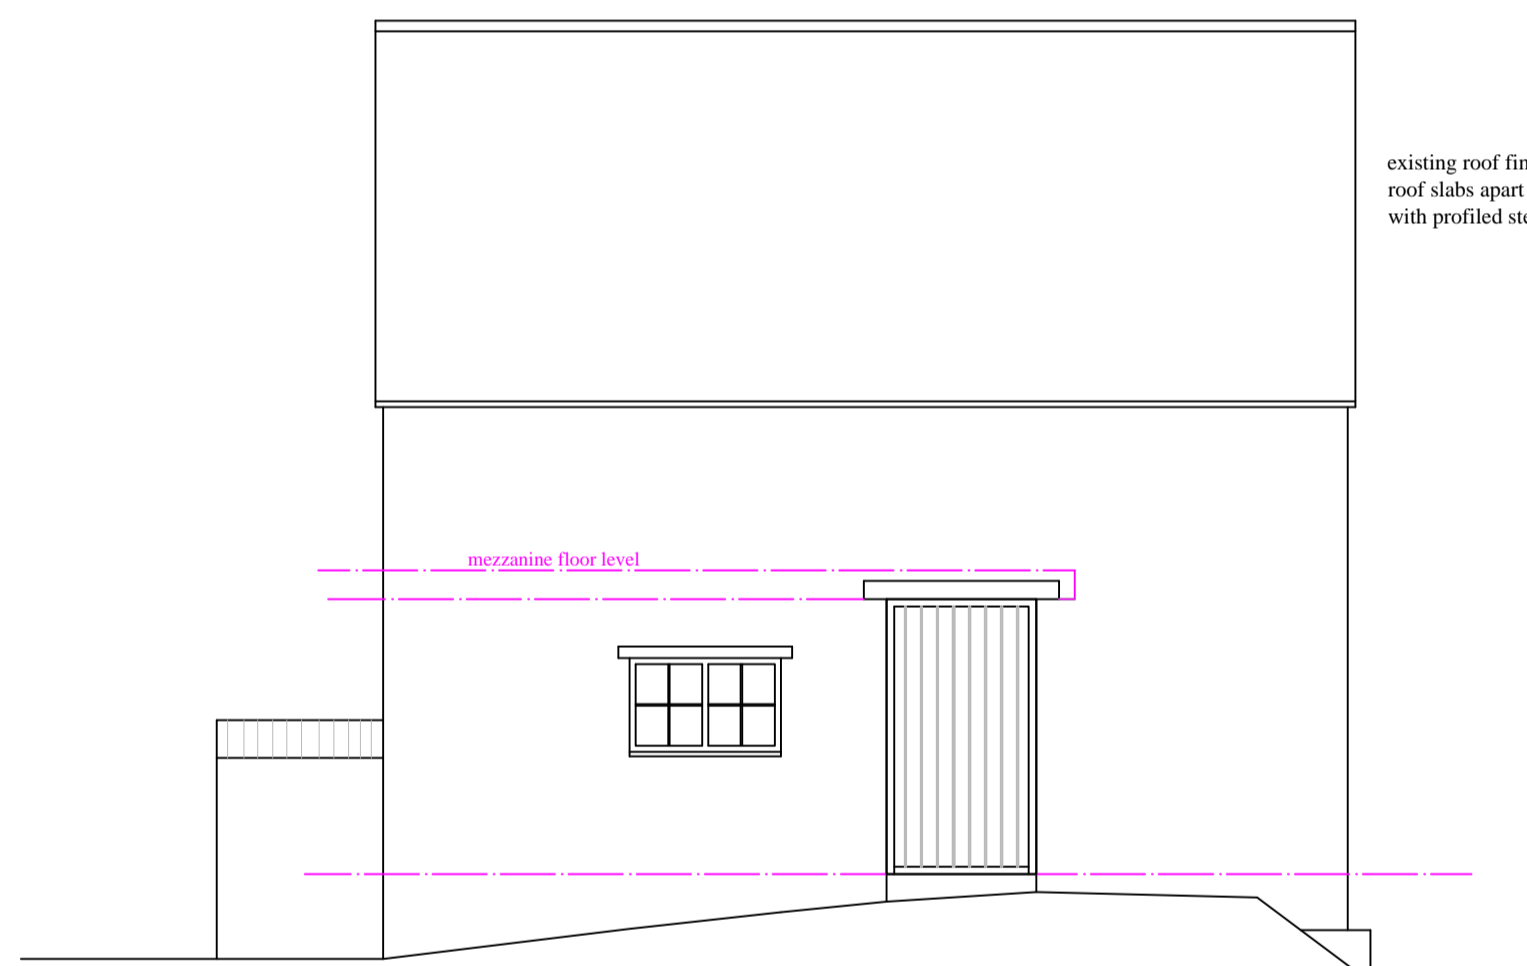


Existing South Elevation

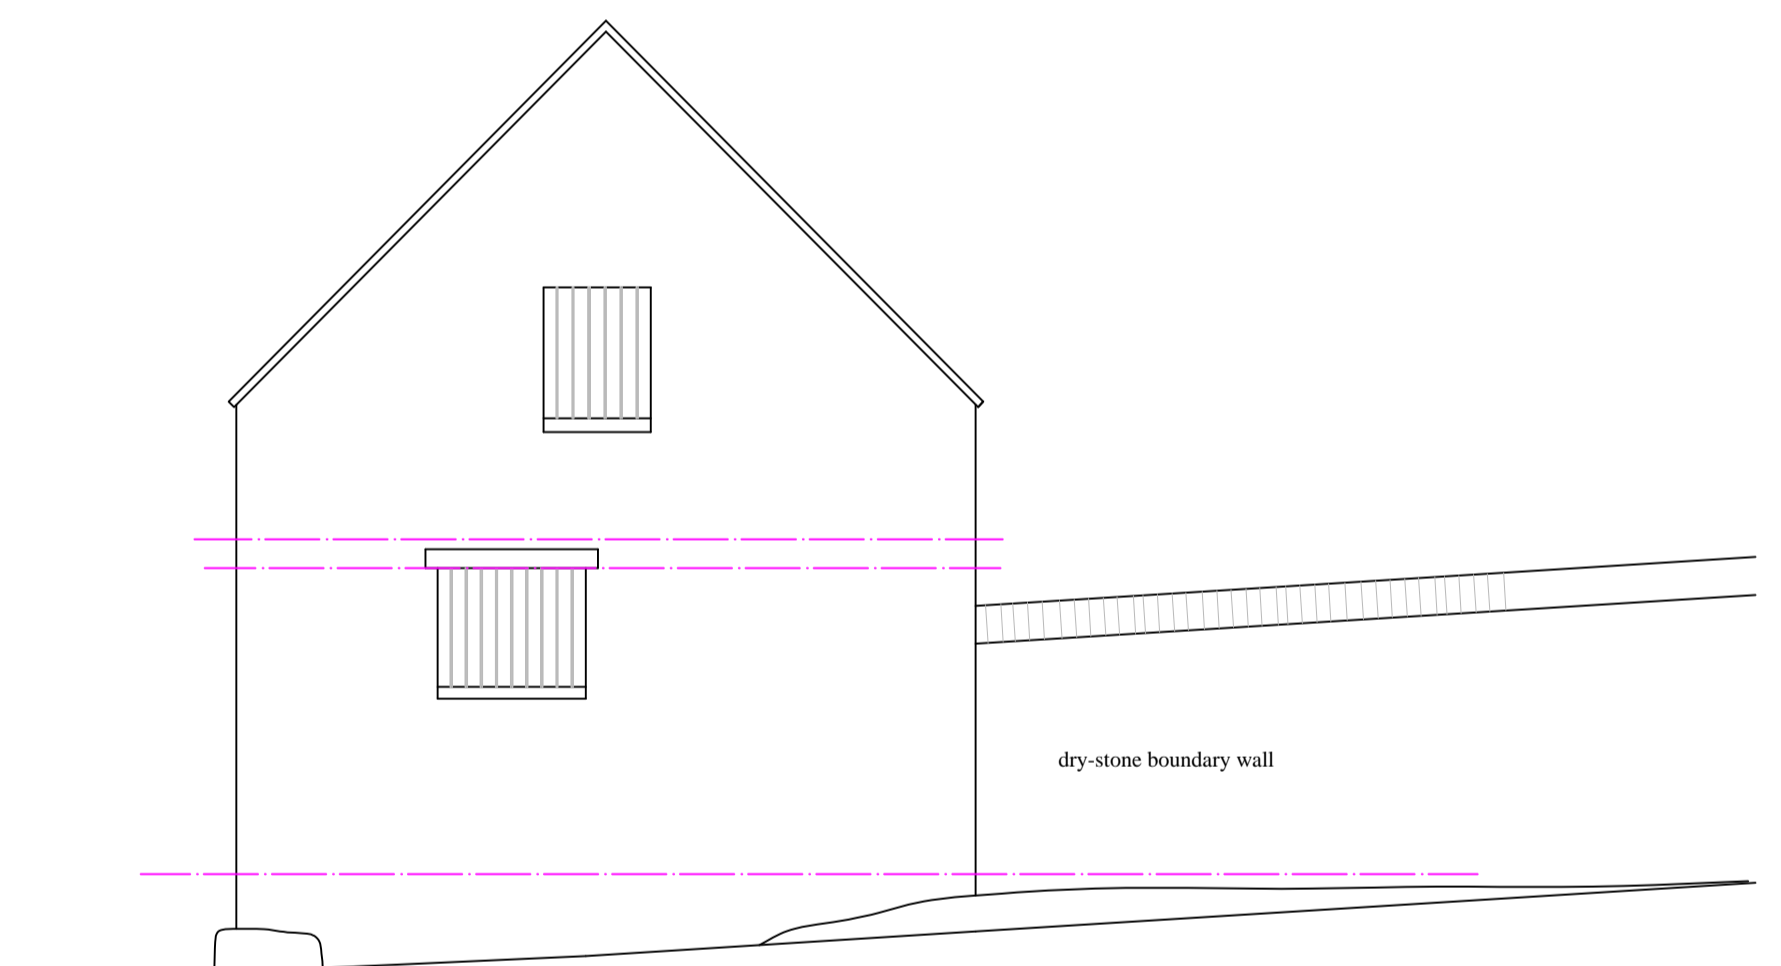

Existing East Elevation

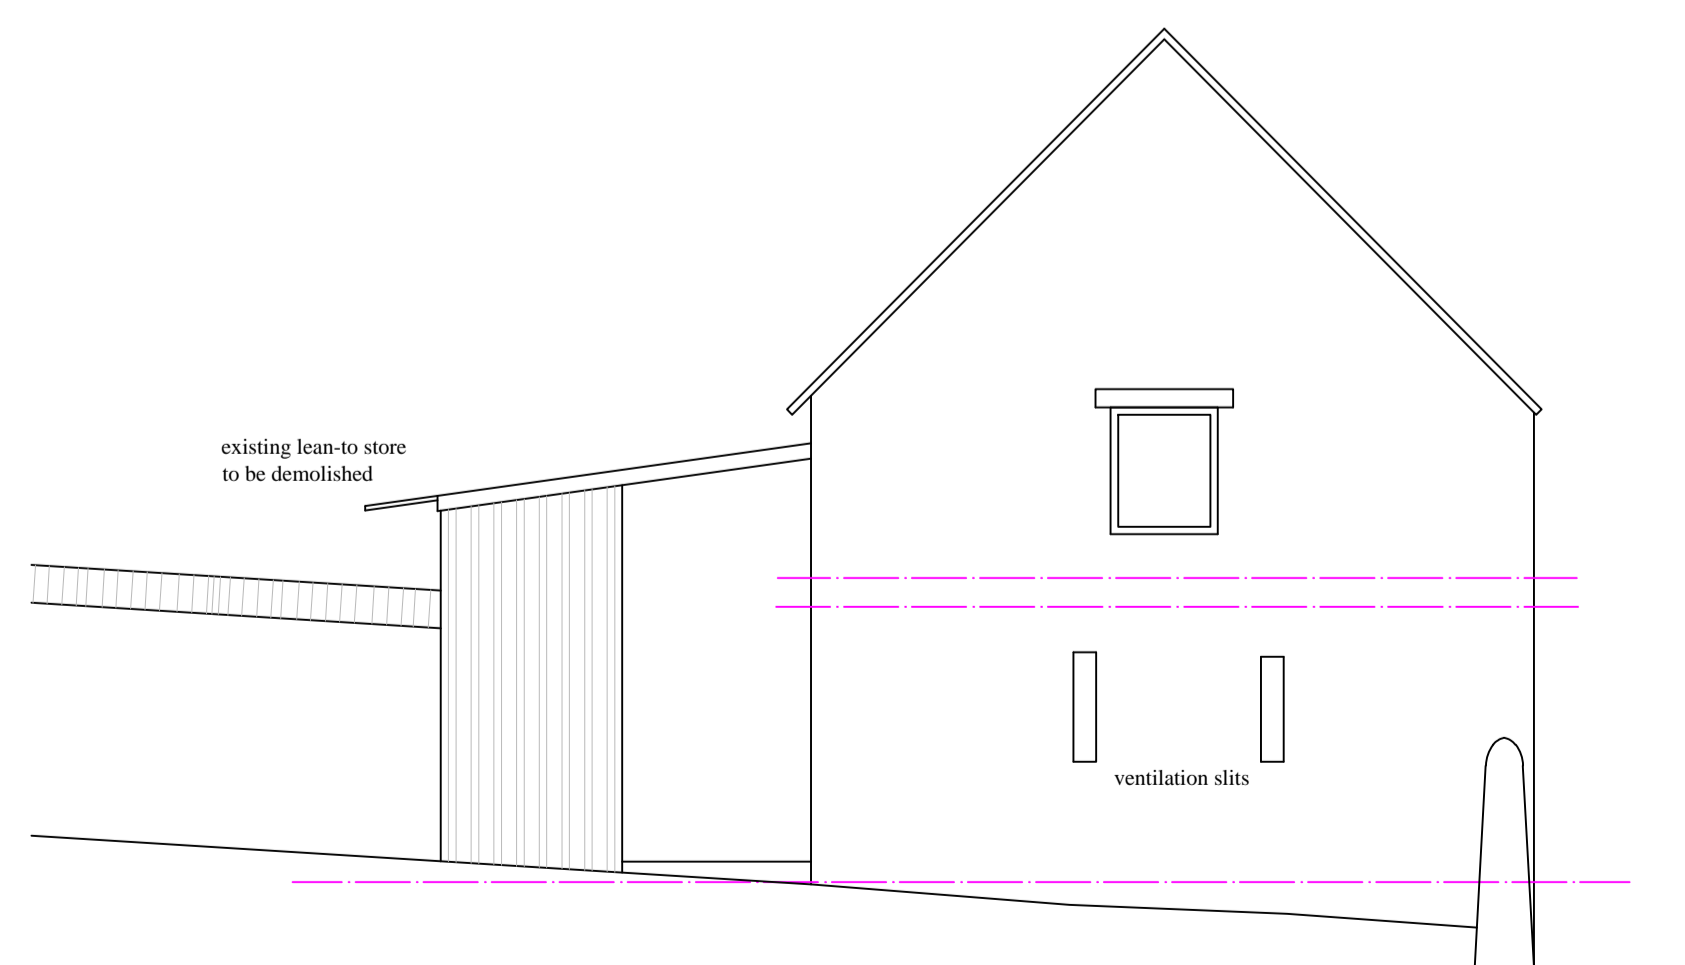

Existing West Elevation

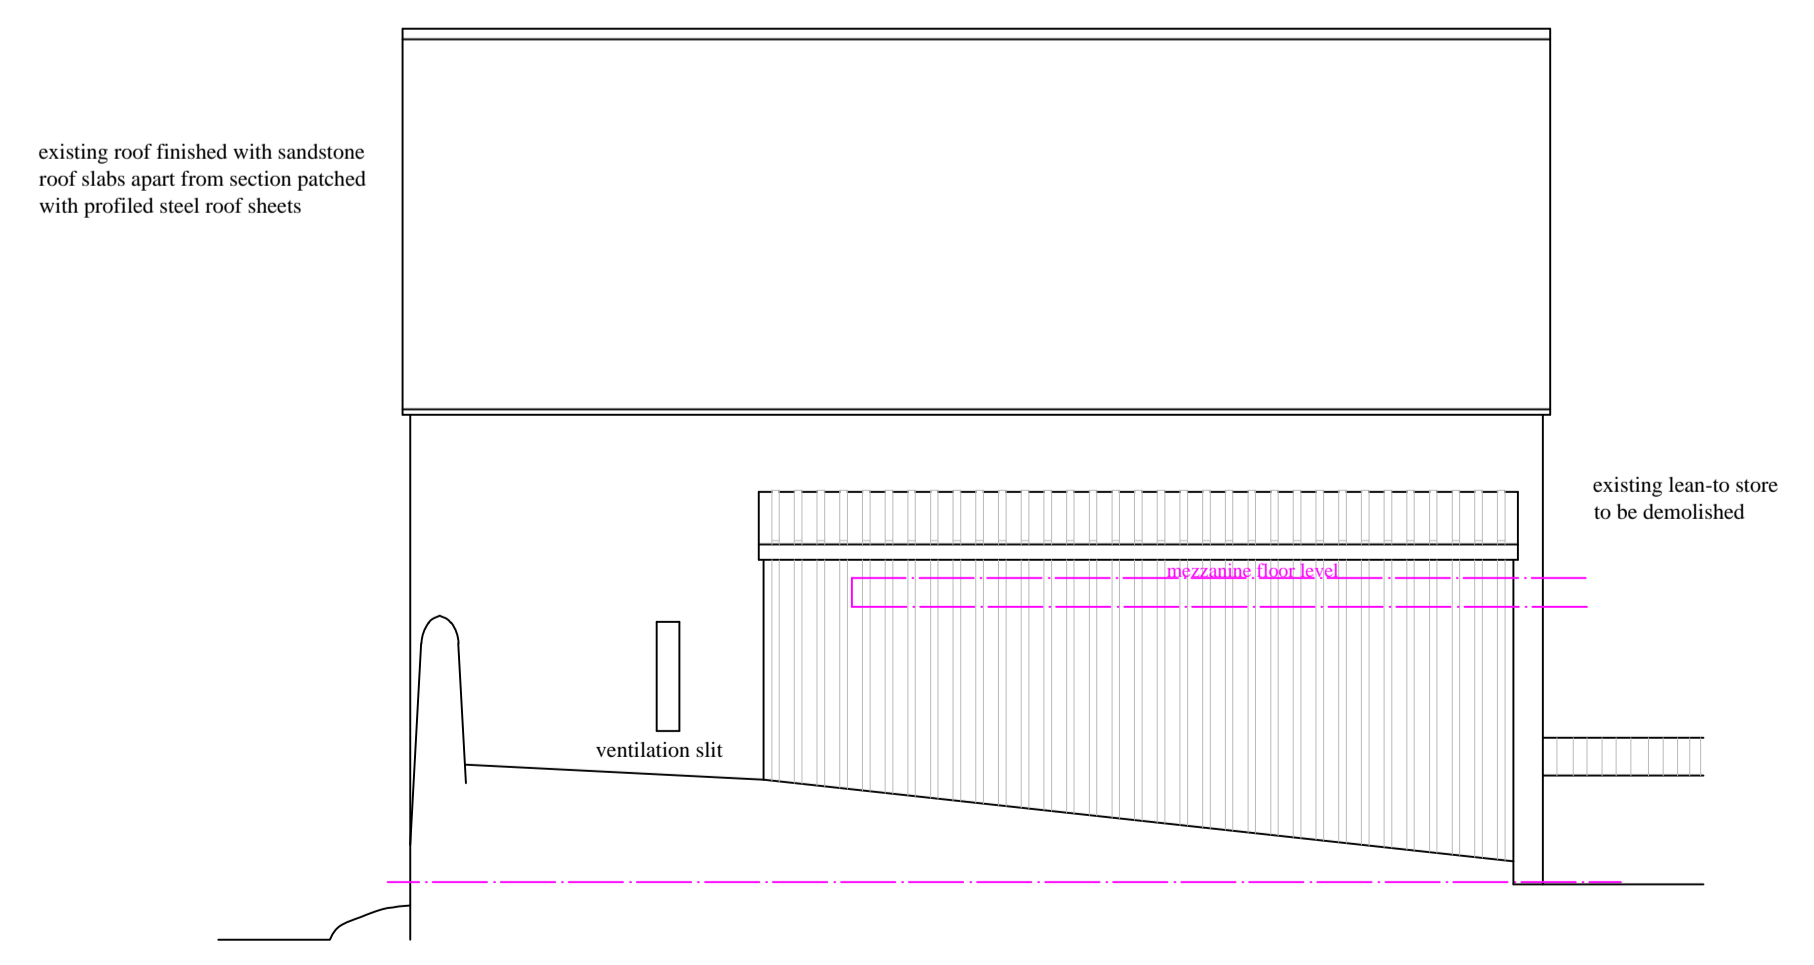

Existing North Elevation

Existing Plans		At
The Hemel, Thistlewood Lane,		
Wolsingham,		
County Durham		
Scale - 1 : 50	Drawing No - 001	
	Revision -	