



01 **Roof plan**  
Scale: 1:100



02 **South elevation**  
Scale: 1:100

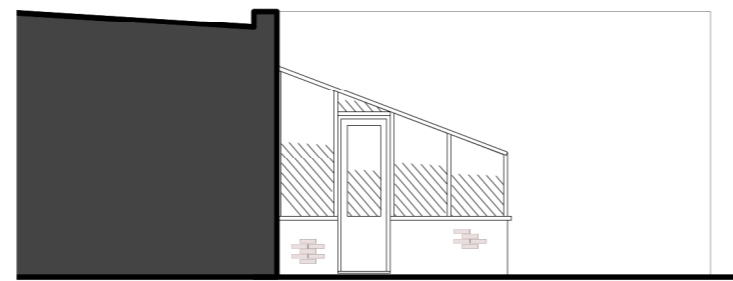


03 **North elevation**  
Scale: 1:100

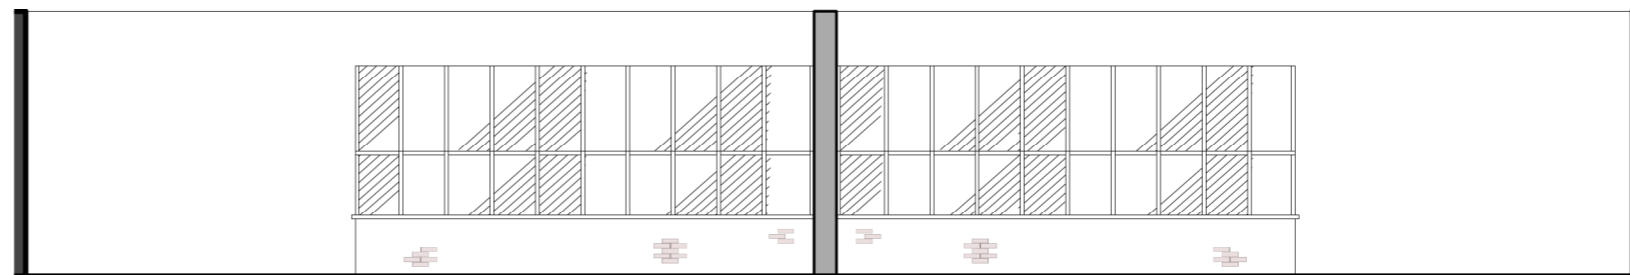

04 **West elevation**  
Scale: 1:100

- 1 Do not scale off this drawing.
- 2 Any discrepancies to be referred to the Architect.
- 3 This drawing is to be read in conjunction with all relevant specifications and other drawings issued by the Architect, and other specialists.
- 4 This drawing is copyright and is not to be reproduced without RRA permission.
- 5 IF IN DOUBT, ASK.

 

| Revision | Description | Date | Check | Rev |
|----------|-------------|------|-------|-----|
|----------|-------------|------|-------|-----|



RRA Architects Ltd  
 WorkHere: 4 - 5 High Town  
 Hereford  
 HR1 2AA  
 T 01432 278 707  
 E enquiries@rraarchitects.com

[www.rraarchitects.com](http://www.rraarchitects.com)

|                           |                                   |
|---------------------------|-----------------------------------|
| London<br>T 0203 130 0398 | Hereford<br>T 01432 278 707       |
| Ludlow<br>T 01584 519 747 | Gloucestershire<br>T 01242 269374 |

Client :  
Tim & Jo Martin

Project :  
Furnace Barn, Newent,  
Gloucestershire, GL18 1DD  
Drawing Title :

Proposed Greenhouse

| Status      | Date     | Drawn By |
|-------------|----------|----------|
| PLANNING    | JUL 2023 | RHB      |
| Drawing No. | Revision | Scale    |
| 4023P(0)125 |          | As Shown |