


--- Applicant's Site Boundary line
 ——— Building Outline

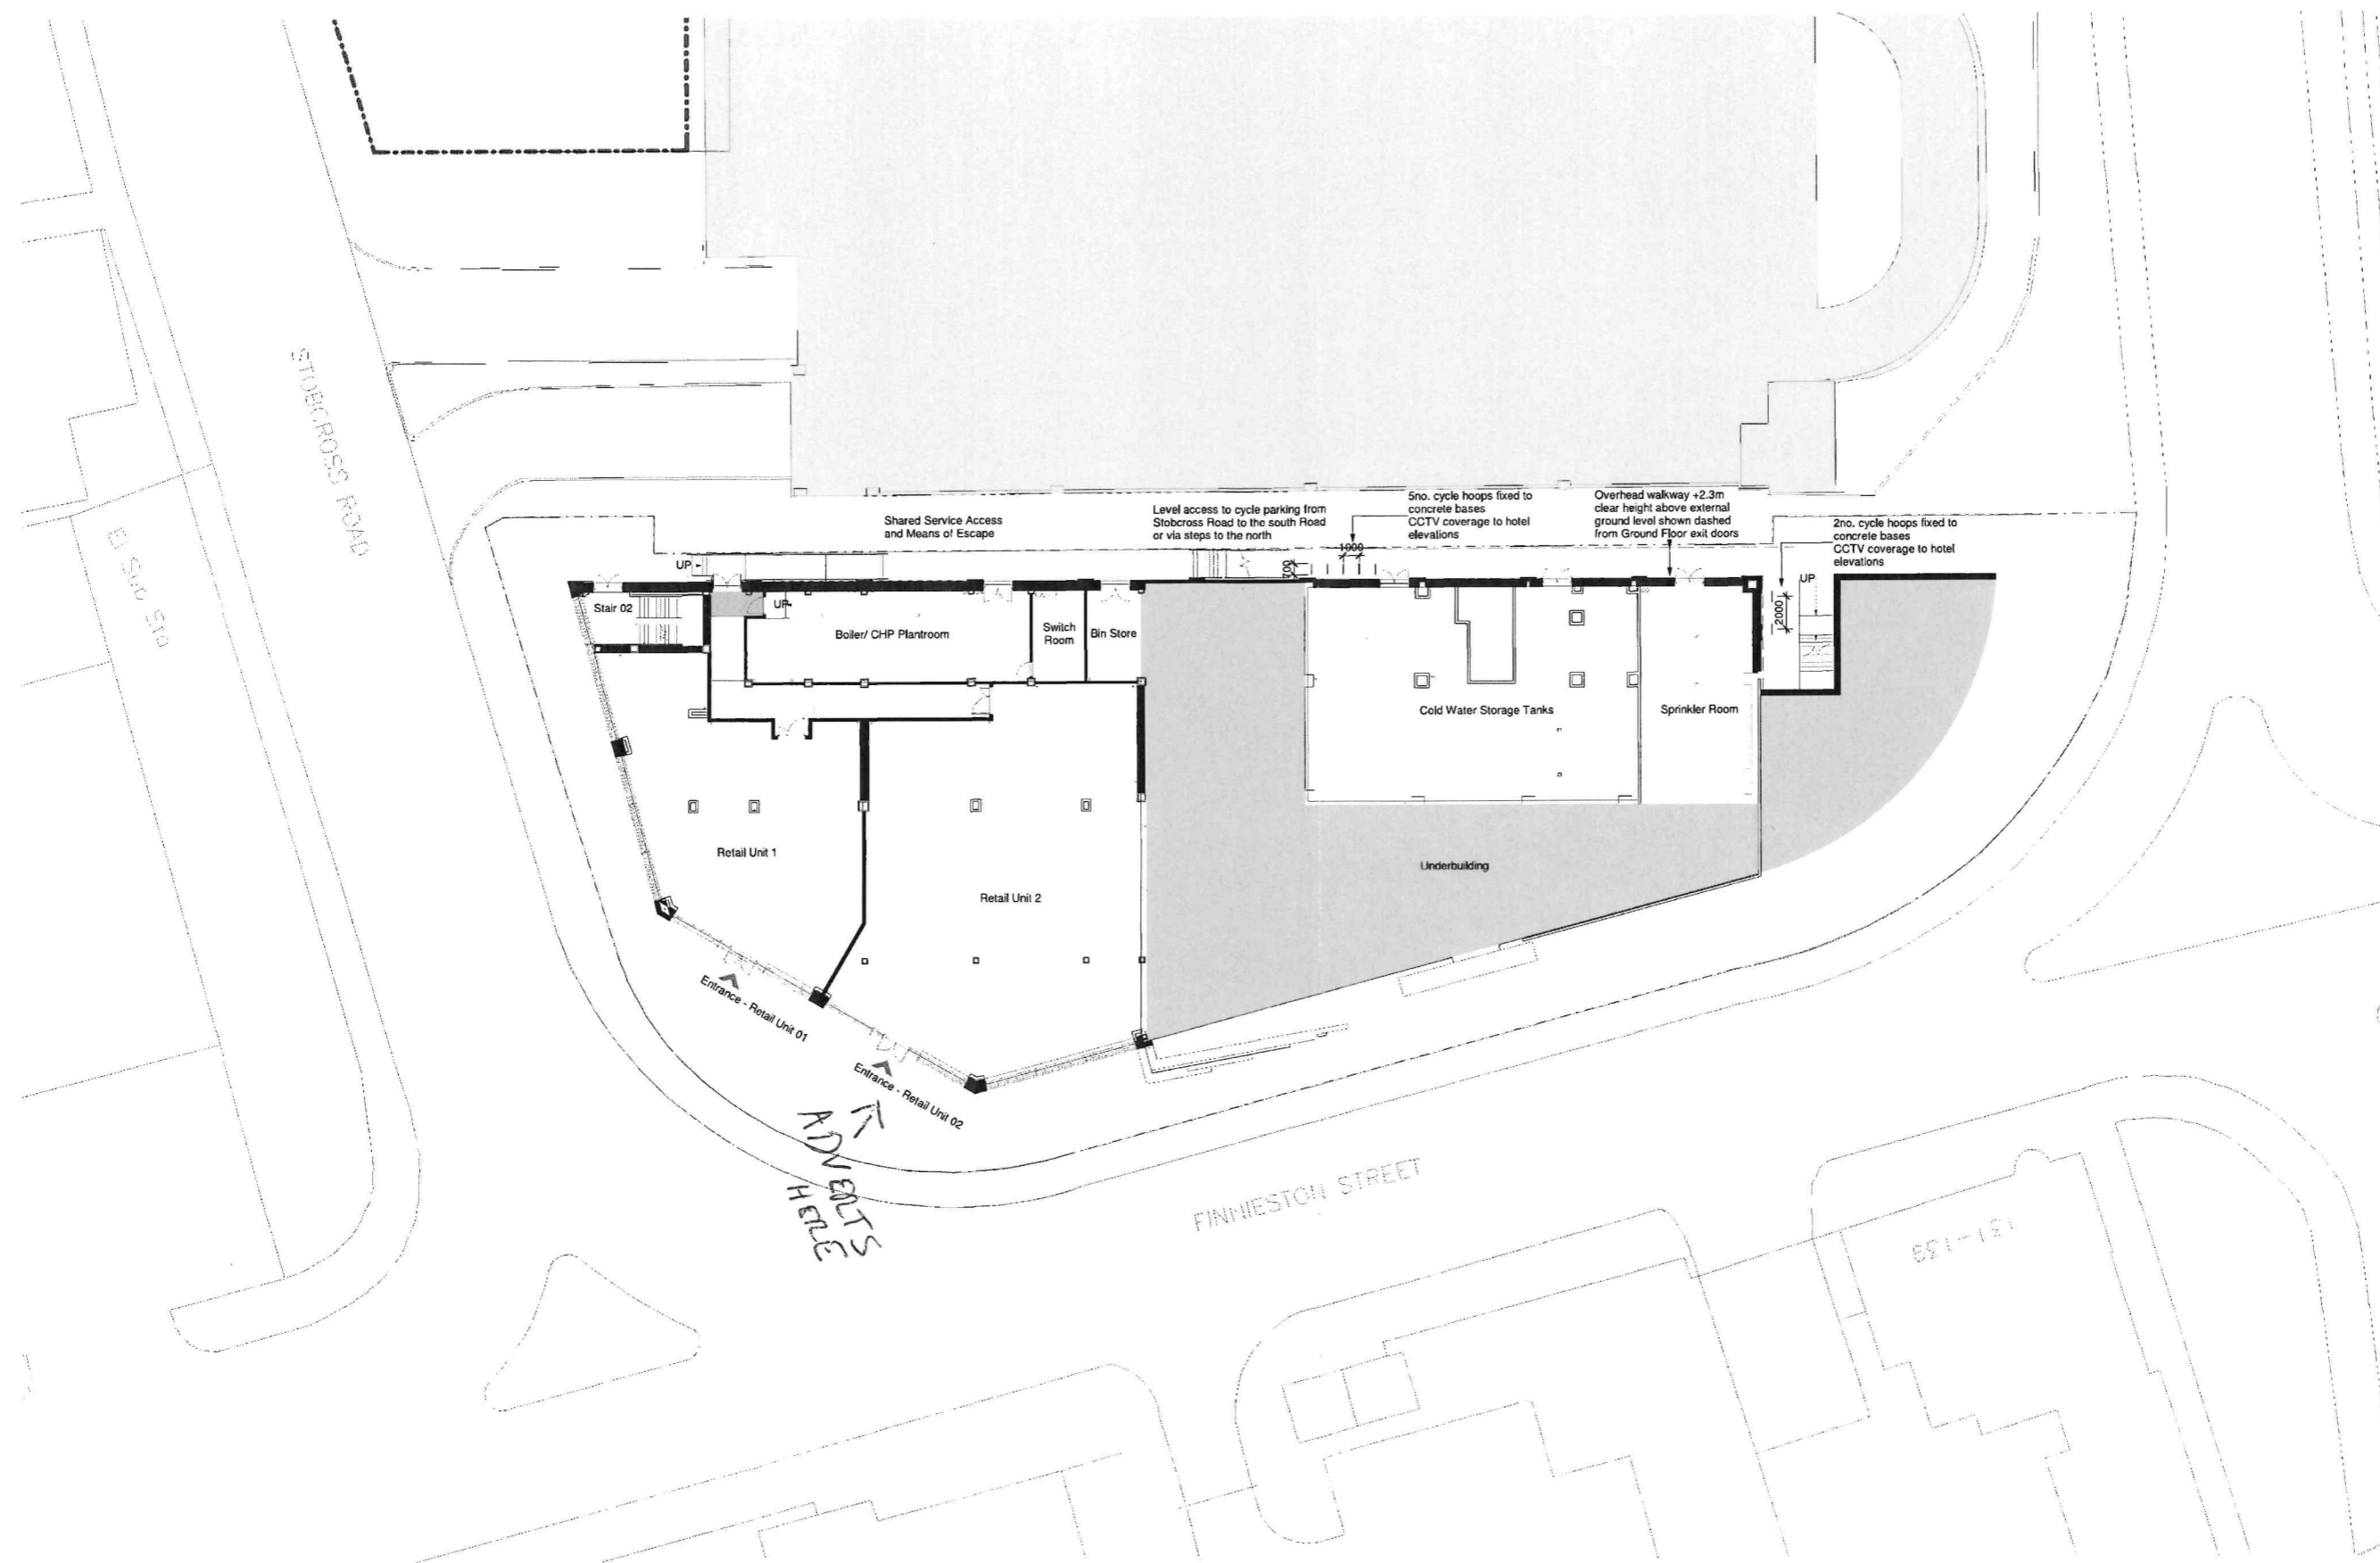

Rev	Description	Dr'n	Ch'ge	Date
2	Issue for Final Construction	GG	AH	27.08.21
1	Amend location of cycle hoops	GG	AH	06.08.21

keppie

GLASGOW
 183 West Regent Street
 Glasgow
 G2 3LE
 Tel: 0141 204 0000
 www.keppiedesign.co.uk

Client: **Vastint Hospitality B.V.**

Project: **SECC Hotels
 Moxy**

Drawing: **Site Plan at Lower Ground Floor**

Project No: **P16231**

Drawing No: **KEP-MX-LG-DR-A-0090-0001** Rev: **2**

Status: **FINAL CONSTRUCTION**

Created: GG Checked: AH
 Date: 06/14/21 Scale: A1
 Drawn: AS

Site Plan at Lower Ground Floor
 Scale - 1 : 200