
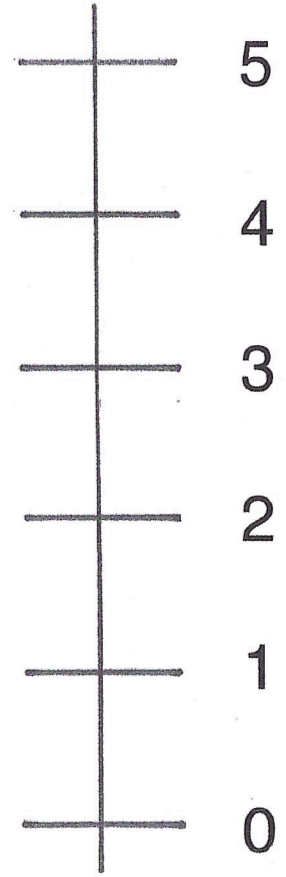


5 Dornford Road  
Mount Vernon  
Glasgow  
G32 9RX

Drawing 5

Scale 1 : 50

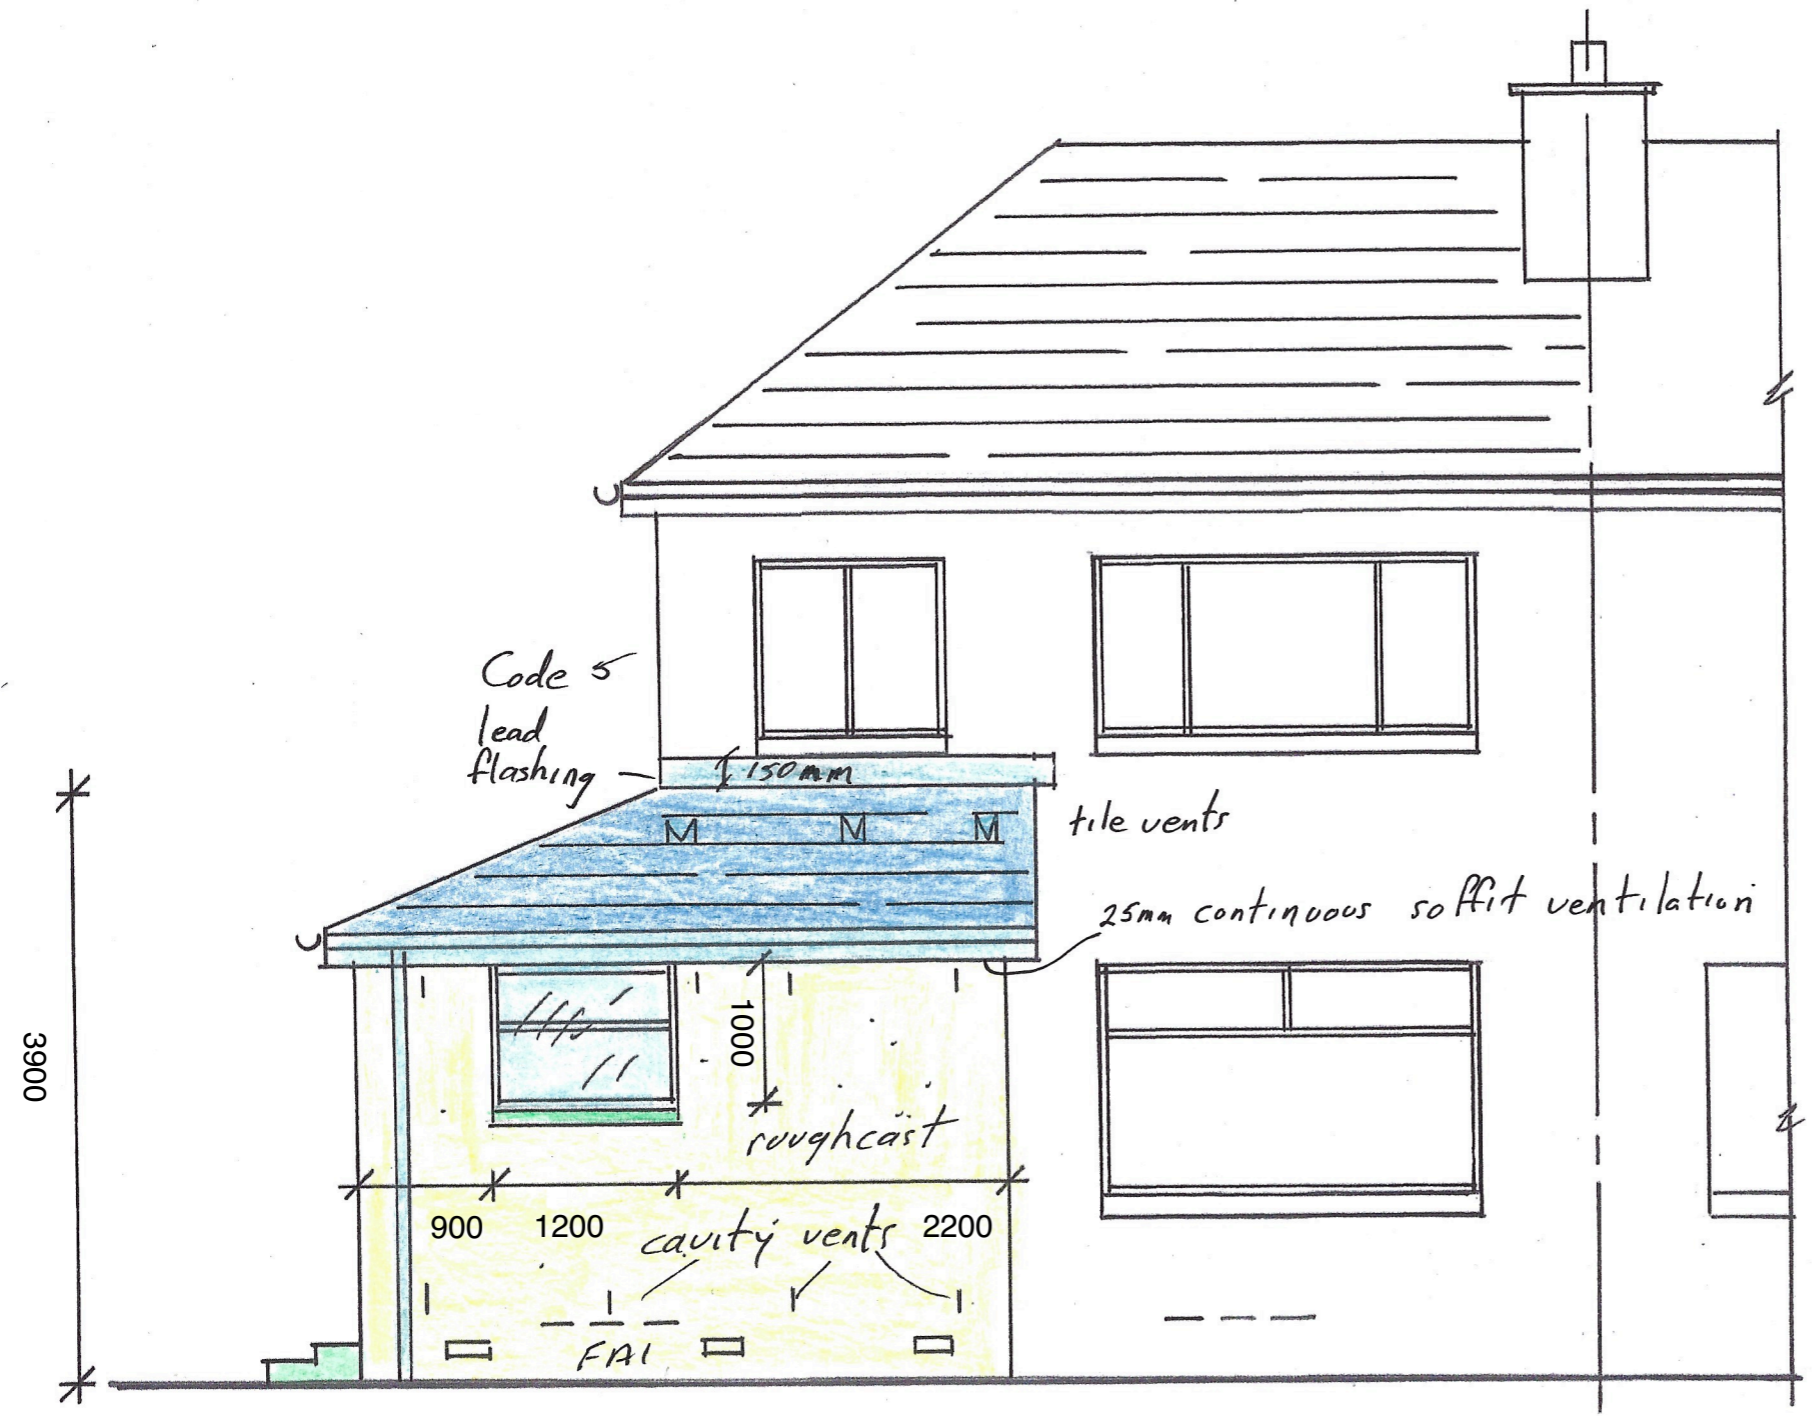

Front Elevation As Proposed