



①


PROPOSED PHOTOVOLTAIC PANELS

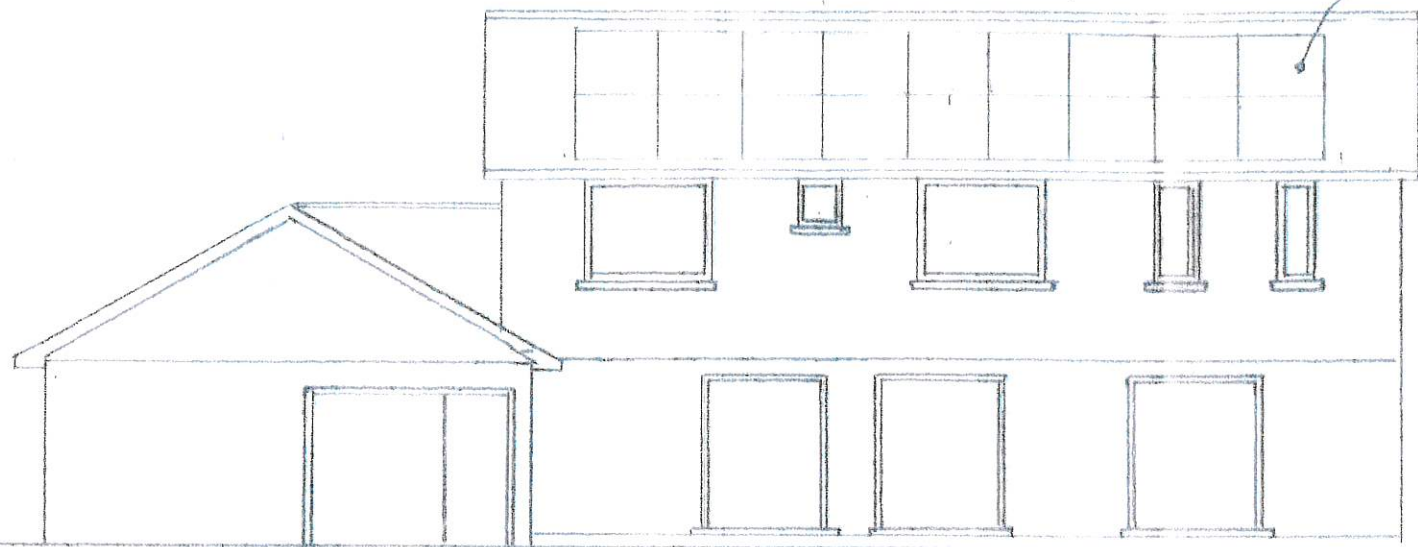


FRONT ELEVATION

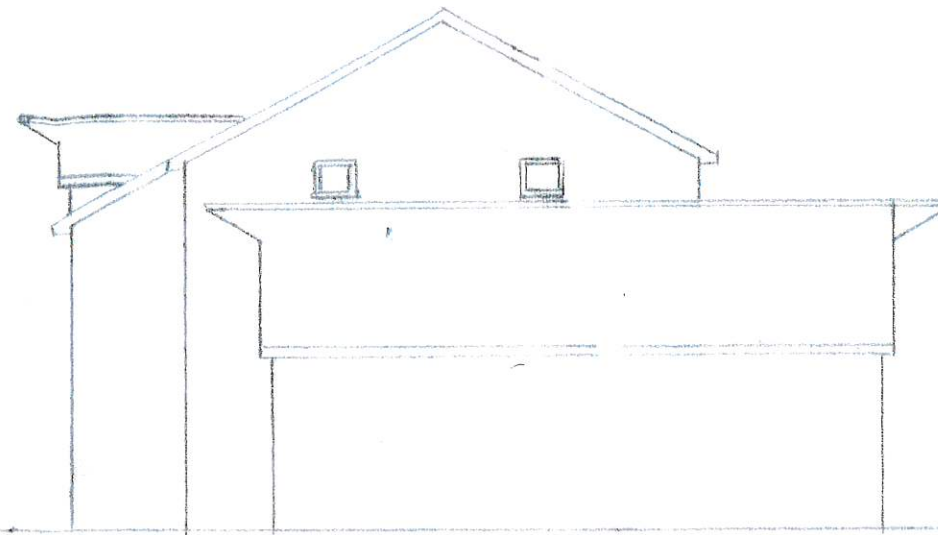


SIDE ELEVATION

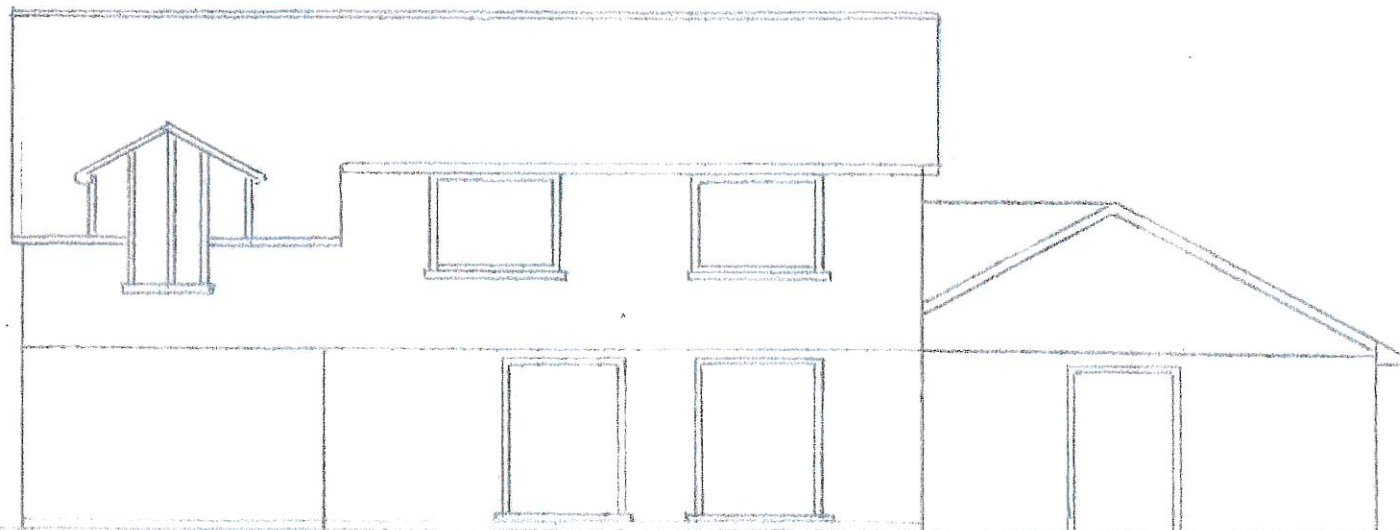

REAR ELEVATION

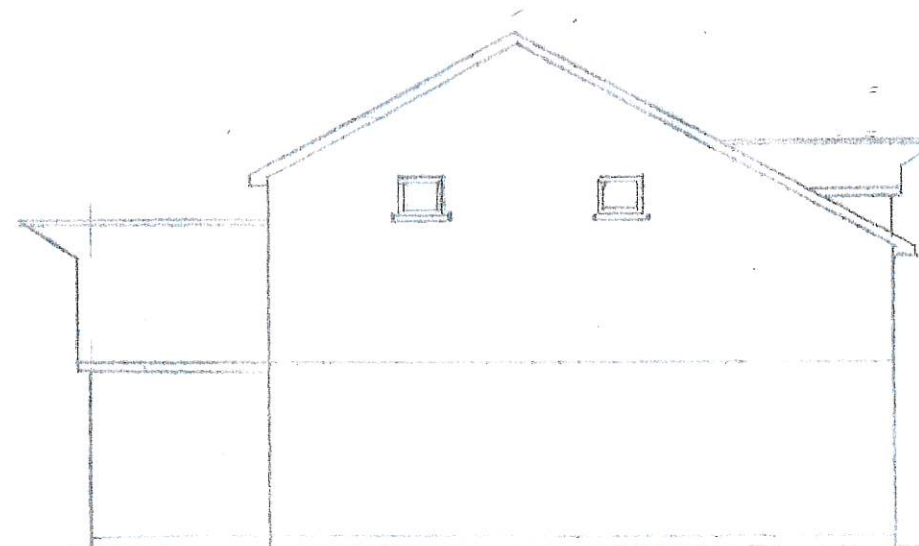


SIDE ELEVATION

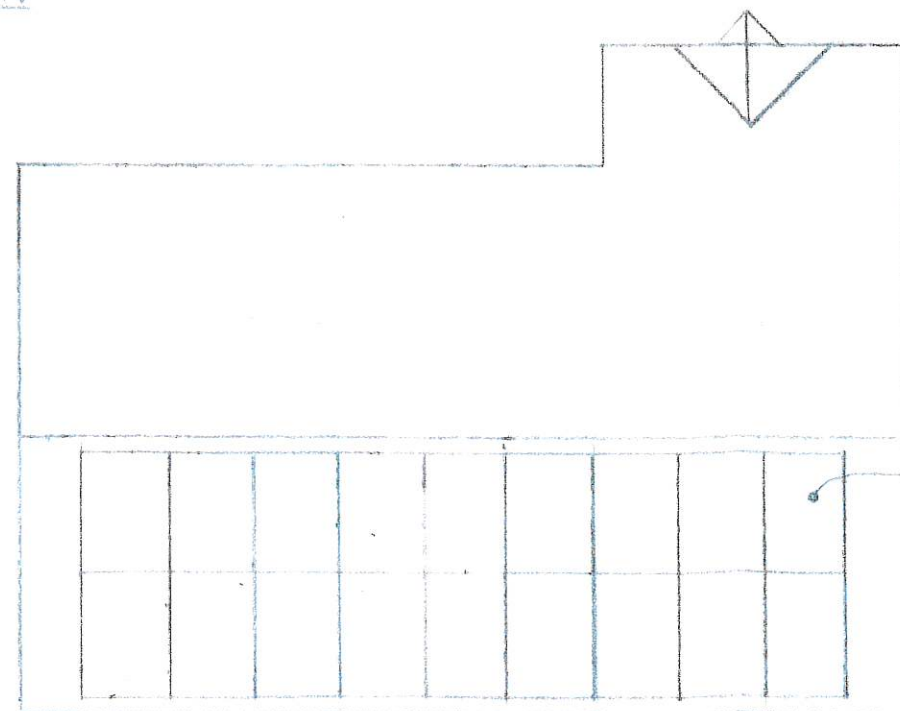

ROOF DETAIL

PROPOSED PHOTOVOLTAIC PANELS

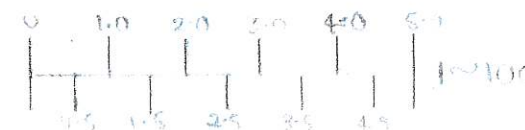

APPLICANT: YATELEY TOWN COUNCIL


COUNCIL OFFICES
YATELEY TOWN COUNCIL
READING ROAD
YATELEY, GU14 6 7RP.

PROPOSED INSTALLATION OF
PHOTOVOLTAIC PANELS TO THE
ROOFS OF COUNCIL OFFICES
AND 'THE TYTHINGS'


ELEVATION AND
DETAIL SHOWING PV PANELS
ON ROOFS OF TYTHINGS

SEPT 2023


SCALE: 1:100

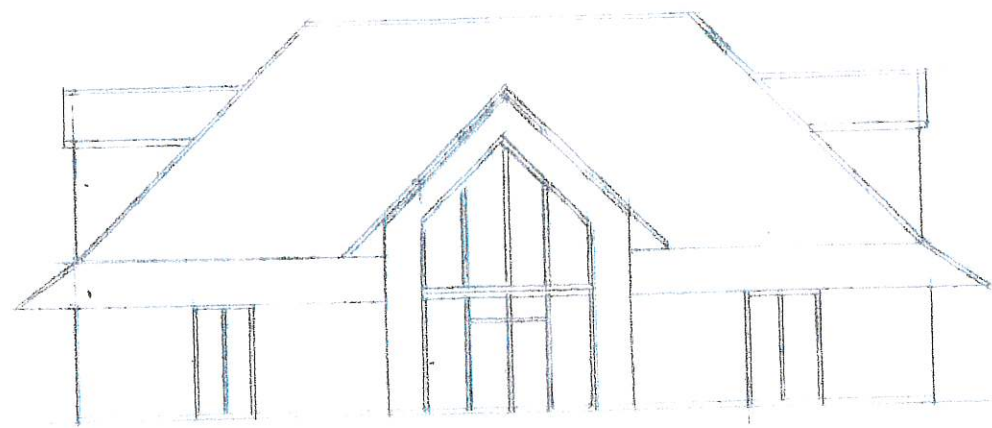

FRONT ELEVATION

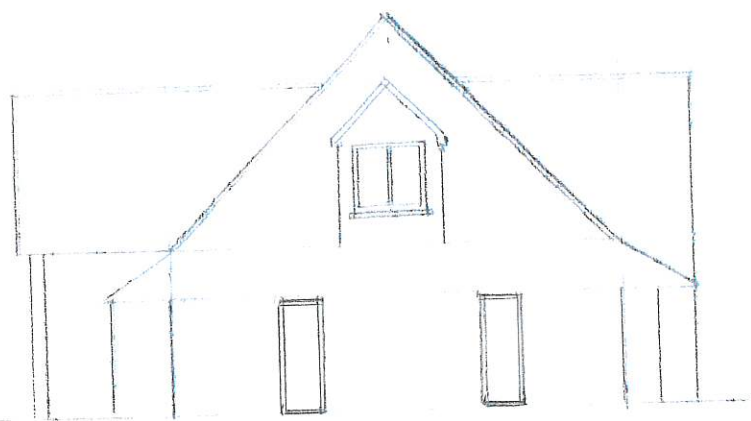


SIDE ELEVATION

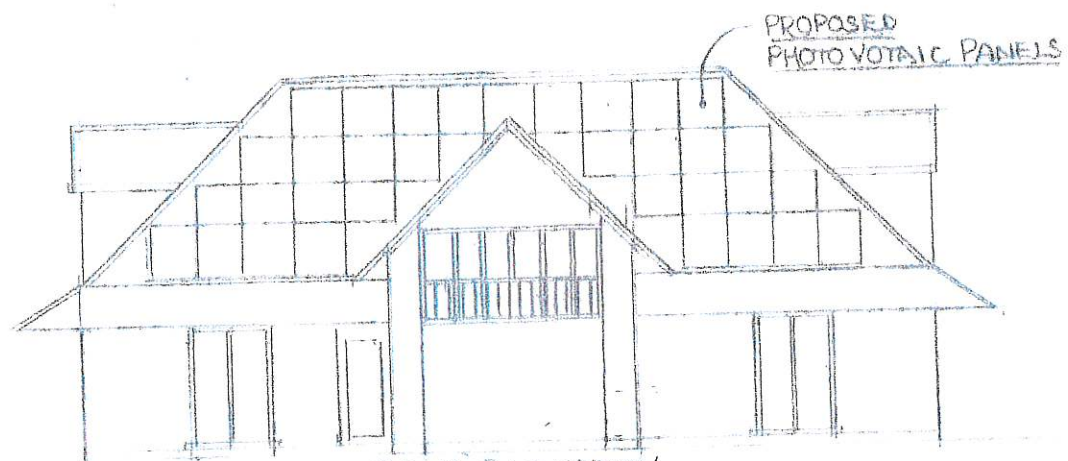

REAR ELEVATION



SIDE ELEVATION

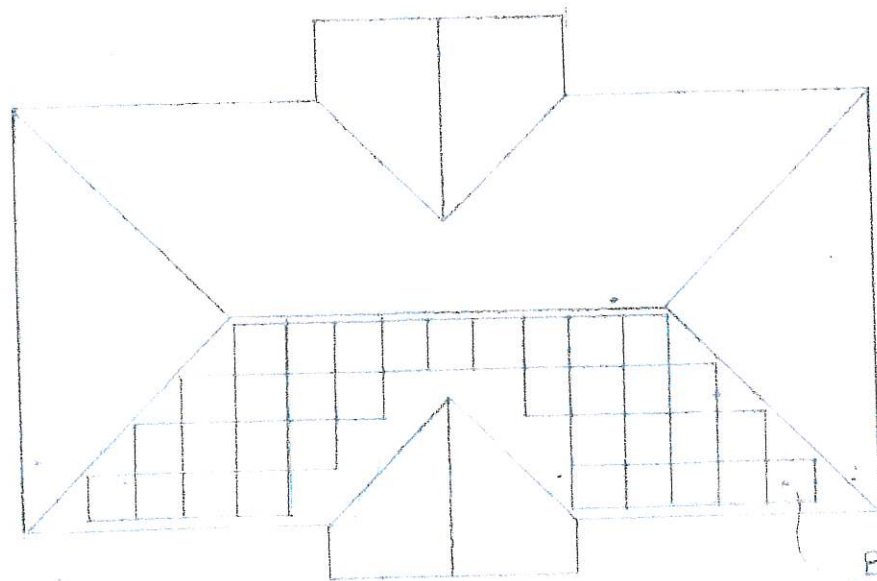

ROOF DETAIL

PROPOSED PHOTO VOLTATIC PANELS



SCALE 1:200

APPLICANT YATELEY TOWN COUNCIL

THE TYTHINGS
YATELEY TOWN COUNCIL,
READING ROAD, YATELEY
GU24 0RF

PROPOSED PV PANELS TO THE
ROOFS OF COUNCIL OFFICES
PLUS
CONVERT REDUNDANT TYTHINGS
CHANGING ROOFS TO
'COMMUNITY HUB'

ELEVATIONS AND ROOF DETAIL
SHOWING PROPOSED PHOTOVOLTAIC
PANELS TO THE TYTHINGS
AND NEW DOOR

1/21/23

2/2/23