



FRONT ELEVATION

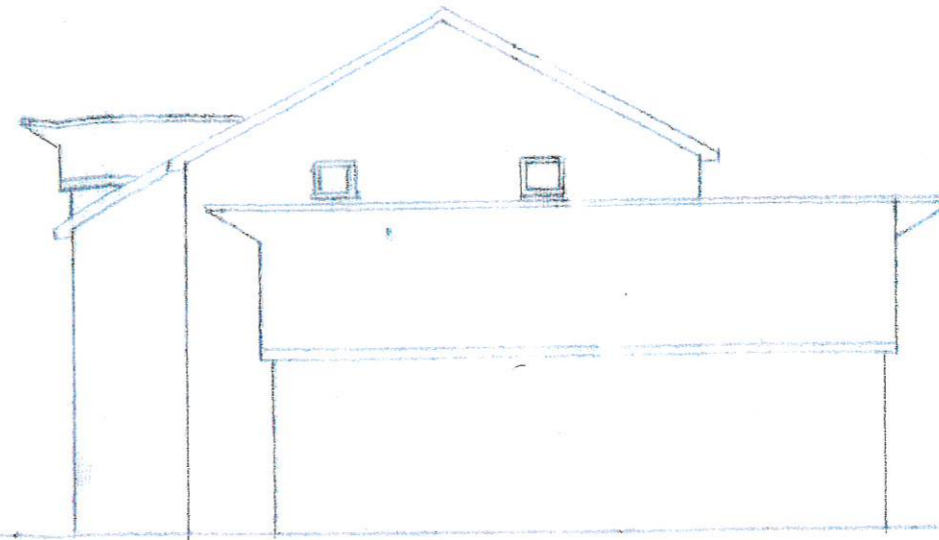


SIDE ELEVATION

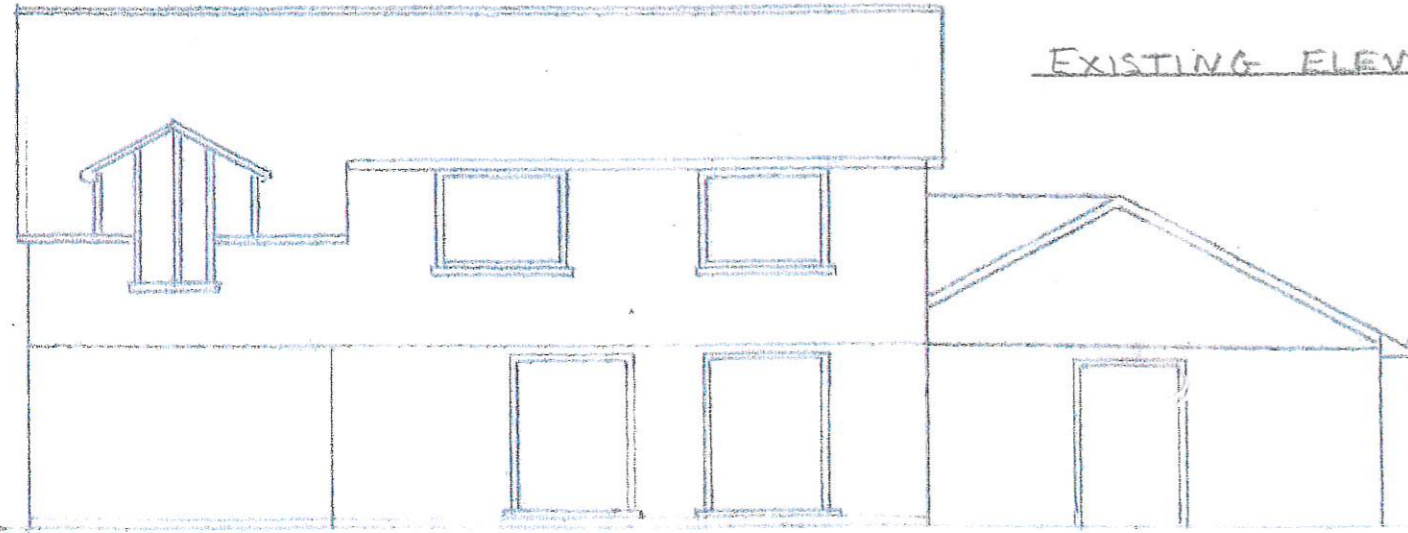


REAR ELEVATION


EXISTING ELEVATIONS

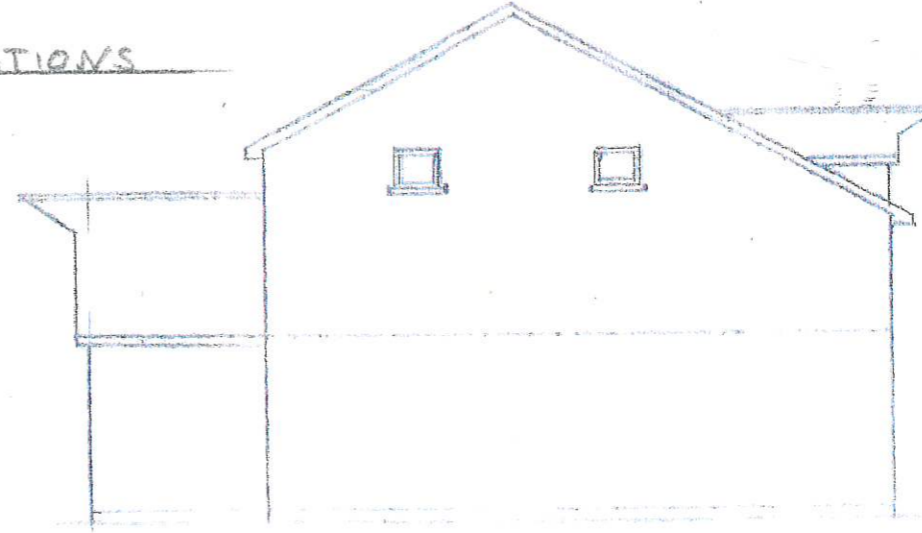

SIDE ELEVATION

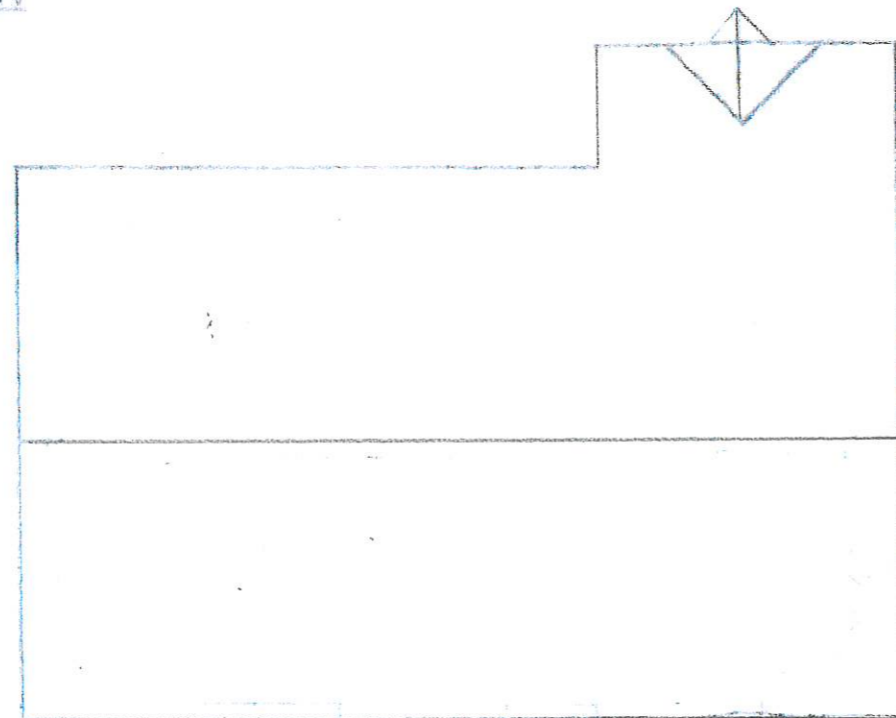

ROOF DETAIL

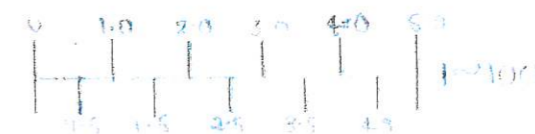

APPLICANT: YATELEY TOWN COUNCIL

COUNCIL OFFICES
 YATELEY TOWN COUNCIL
 READING ROAD
 YATELEY, GU14 6 7RP.

PROPOSED INSTALLATION OF
 PHOTOVOLTAIC PANELS ON THE
 ROOFS OF COUNCIL OFFICES
 AND 'THE TYTHINGS'

COUNCIL OFFICES
 EXISTING ELEVATIONS

SEPT 2023

SCALE: 1:100