



Rear Elevation
South East Elevation

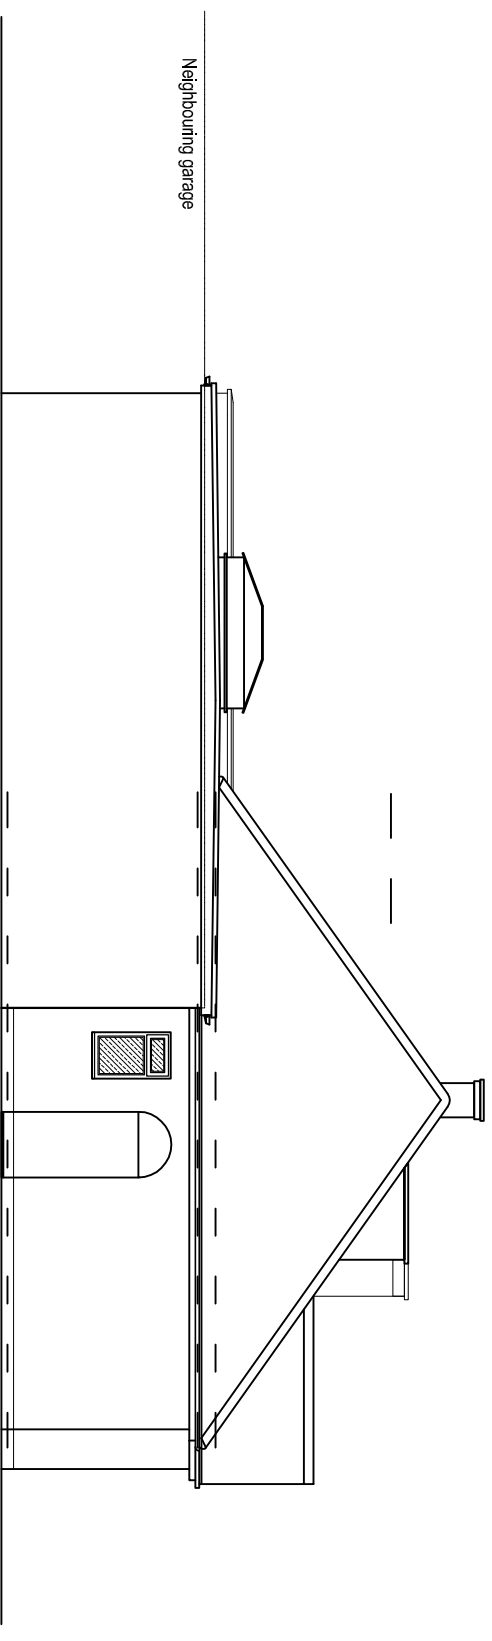

Side Elevation
North East Elevation


Reproduction in whole or in part is prohibited without the prior permission of Ordnance Survey. Ordnance Survey and Superplan Data are registered trade marks of Ordnance Survey the national mapping agency of Great Britain. The representation of a road, track or path is no evidence of a right of way. Site plan dimensions are given as an indication and should be verified prior to use if critical.

0 10 20 30
Metres (Scale 1:1250)

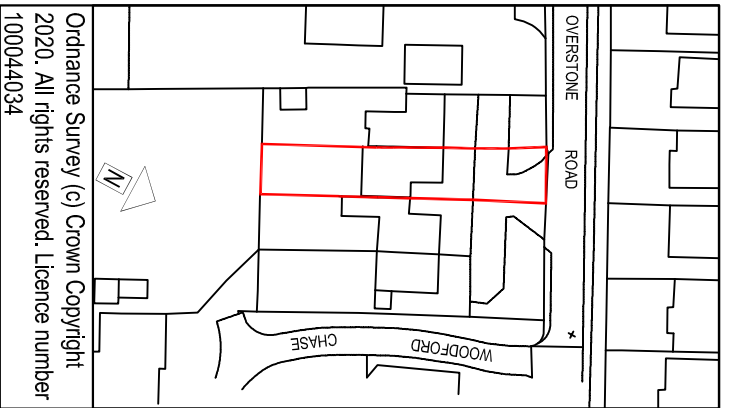


Ordnance Survey (c) Crown Copyright
2020. All rights reserved. Licence number
100044034


Site Location
Scale 1:1250

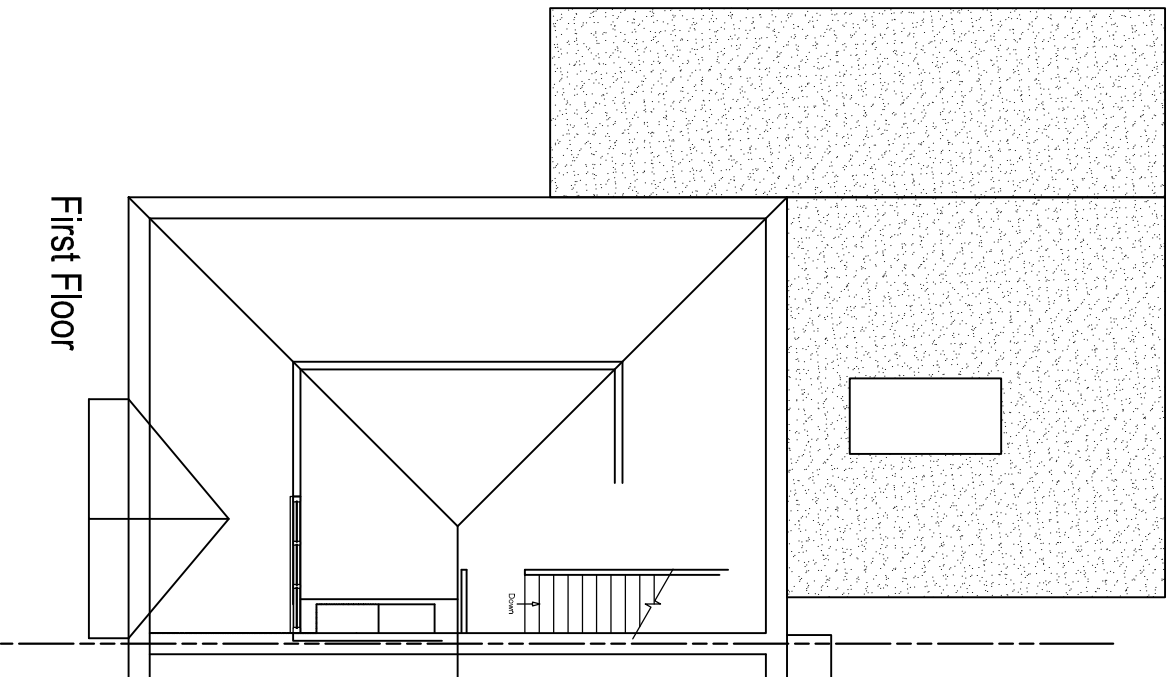

First Floor

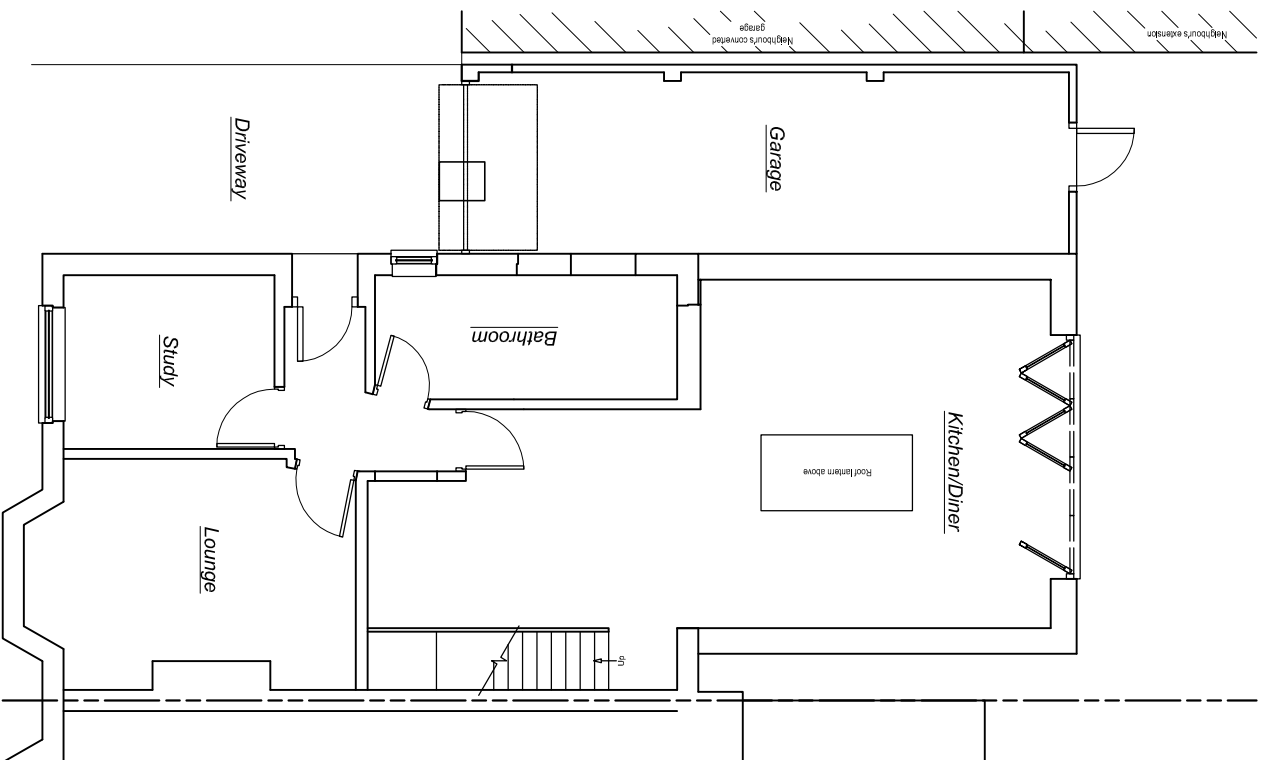

Ground Floor

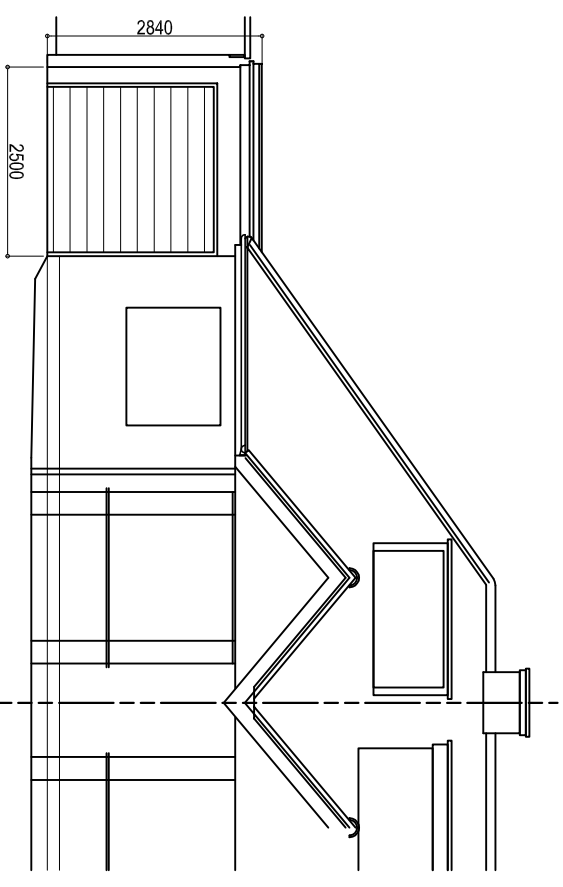

Front Elevation
North West Elevation

0 1 2 3 4 5
Metres (Scale 1:100)

With the exception of planning application purposes ~ do not scale from this drawing for critical dimensions.
— If in doubt ~ ASK

Jon Spencer

Technical Drawing Services
jstids@btopenworld.com
mobile: 07507 423785
15 Cheltenham Close
Rushden, Northants
NN10 0YN
01933 316 044

A3

Client:
Mr M Worthingham, 111 Overstone Road,
Swell, Northants, NN6 0AW.

Date:
25th October 2023

Scale (at A3):
1:100
1:1250

Revision: -

Title:
EXISTING ~ Elevations
Floor Plans & Site Location

Drawing Number:
23/01/1003
Sheet 1 of 3