


Site Plan


Scale 1 : 200

 

Rear Elevation


South East Elevation

Scale 1 : 50

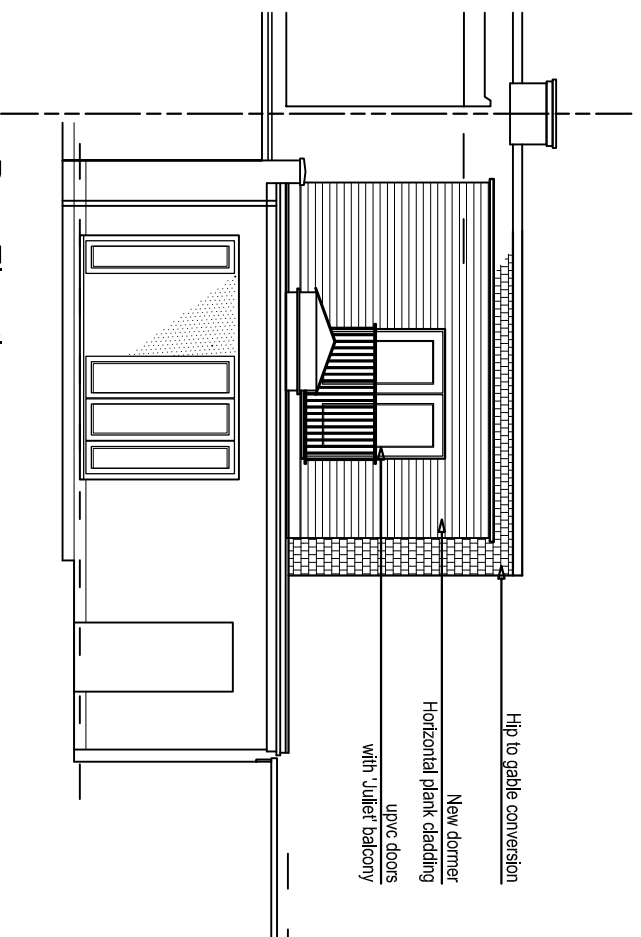



Side Elevation

North East Elevation

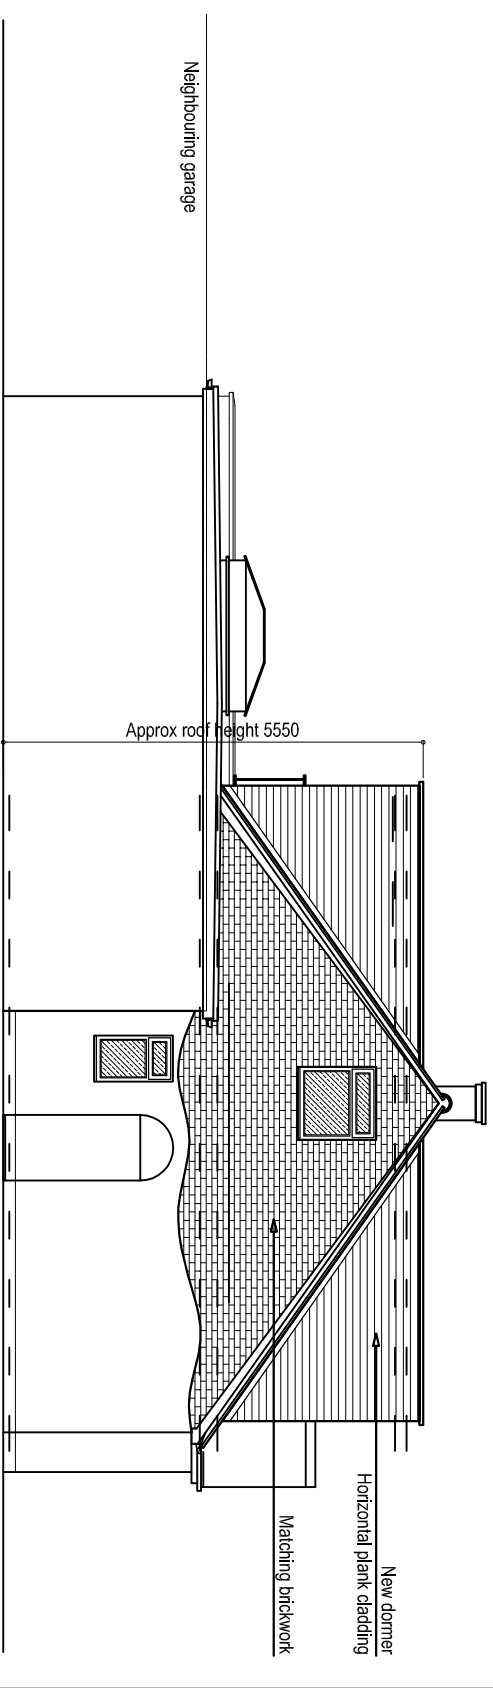

Front Elevation

North West Elevation

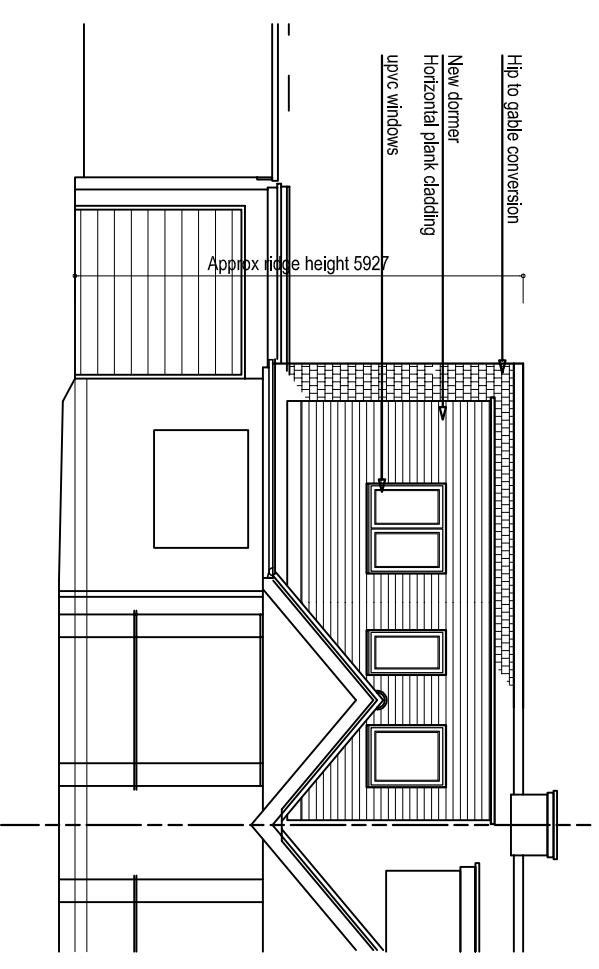 

With the exception of planning application purposes ~ do not scale from this drawing for critical dimensions. If in doubt - ASK

Jon Spencer

Technical Drawing Services
jstids@btopenworld.com
mobile: 07507 423785
15 Cheltenham Close
Rushden, Northants
NN10 0YN
01933 316 044

A3

Client:
Mr M Worthingam, 111 Overstone Road,
Swell, Northants, NN6 0AW.

Date:
25th October 2023

Scale (at A3):
1 : 50, 1 : 100
1 : 200

Revision:
-

Title:
PROPOSED ~ Elevations
Site Plan

Drawing Number:
23/01/1003
Sheet 2 of 3