




GROUND FLOOR PLAN

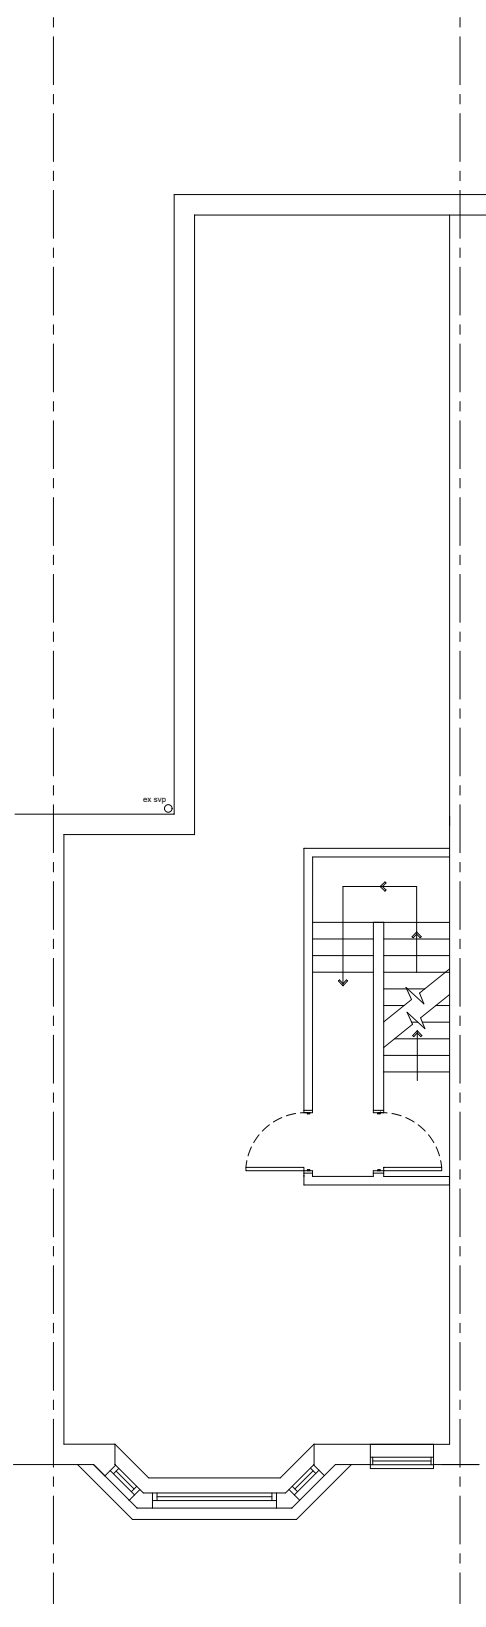


FIRST FLOOR PLAN

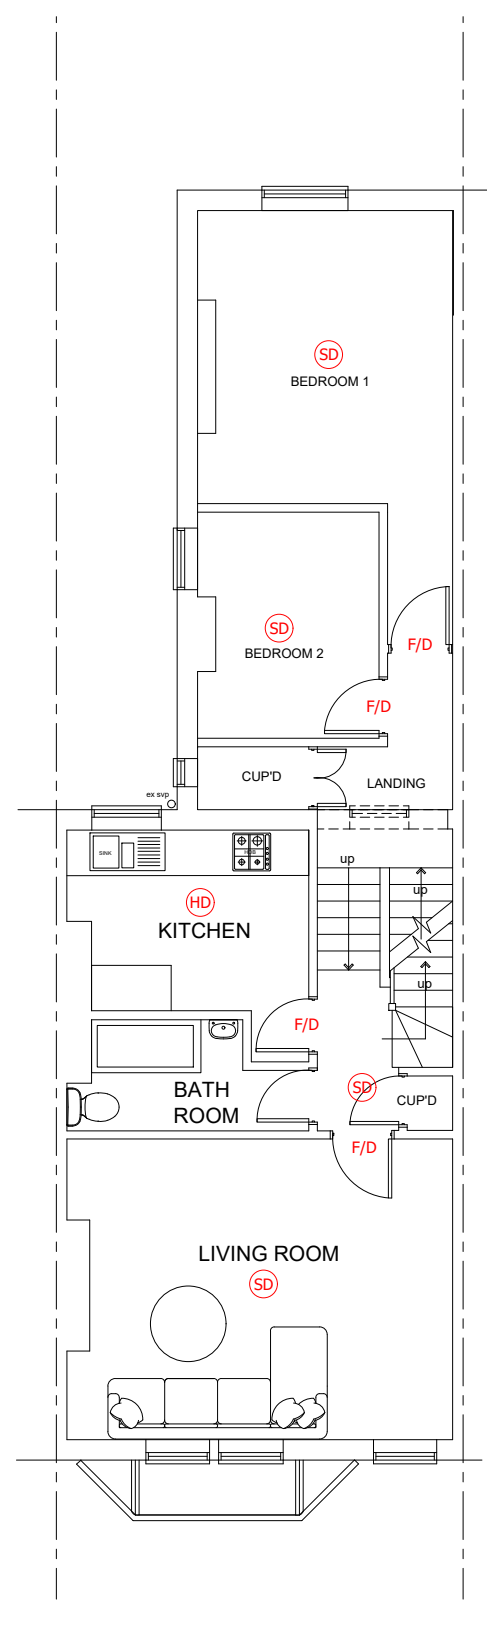


SECOND FLOOR PLAN

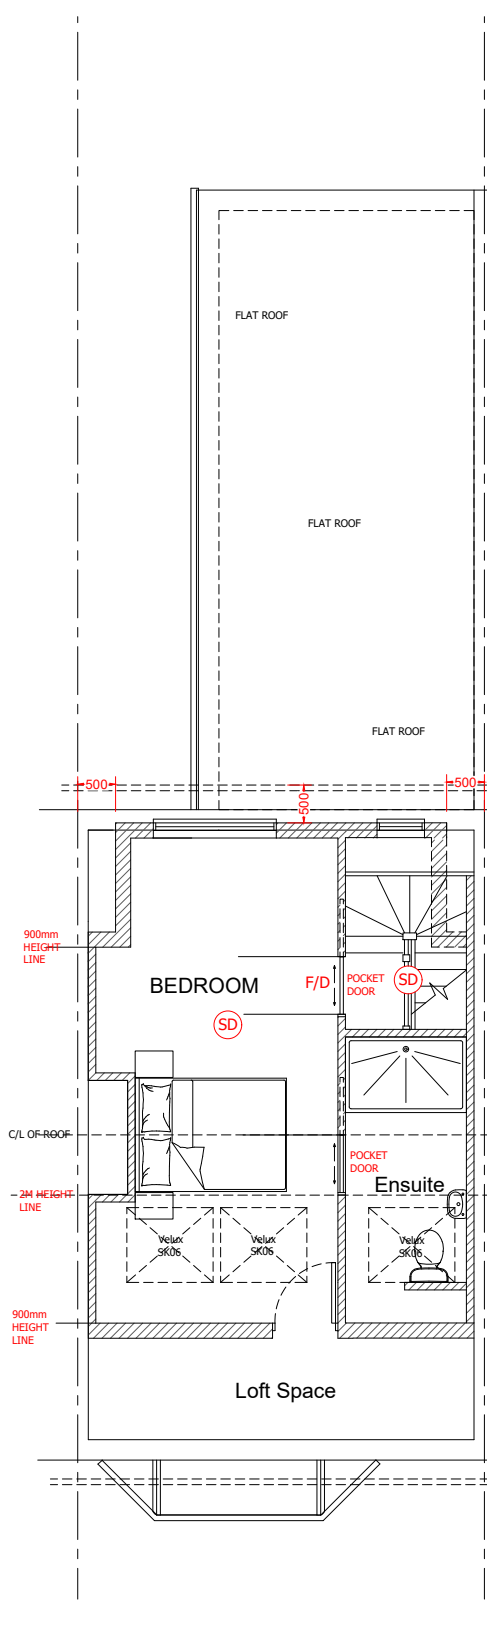



LOFT FLOOR PLAN

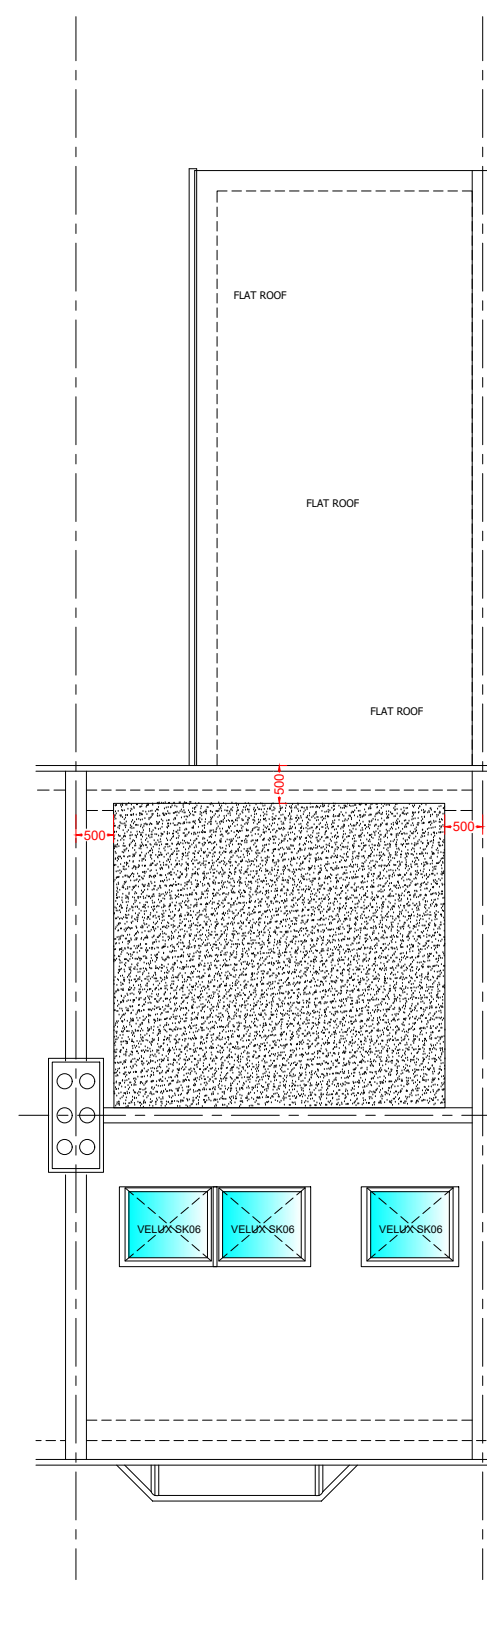


ROOF FLOOR PLAN

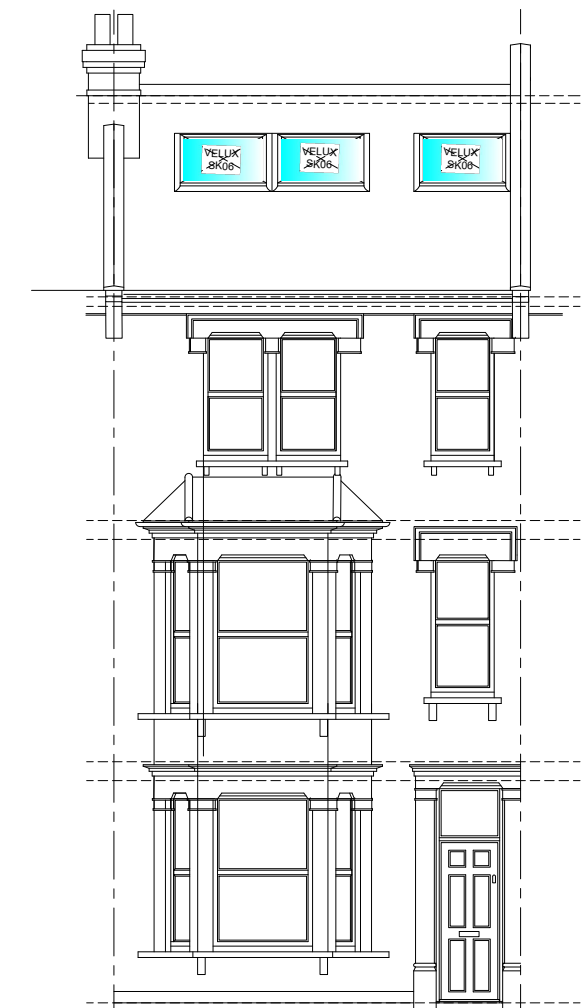

FRONT ELEVATION

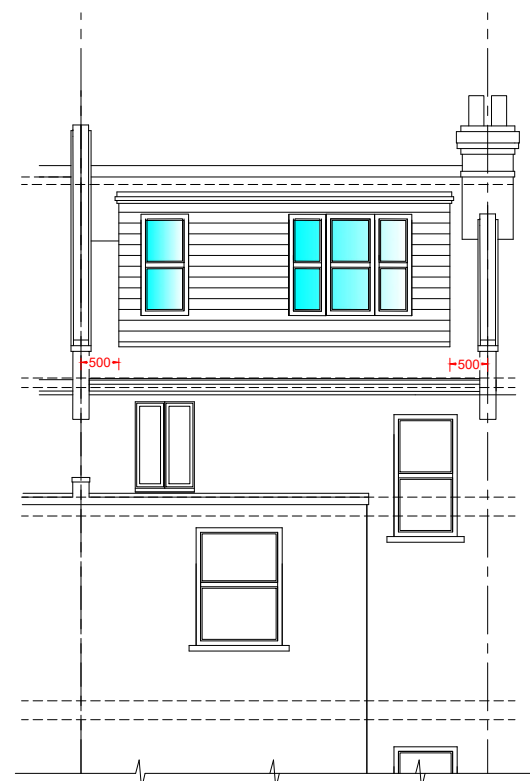 

REAR ELEVATION

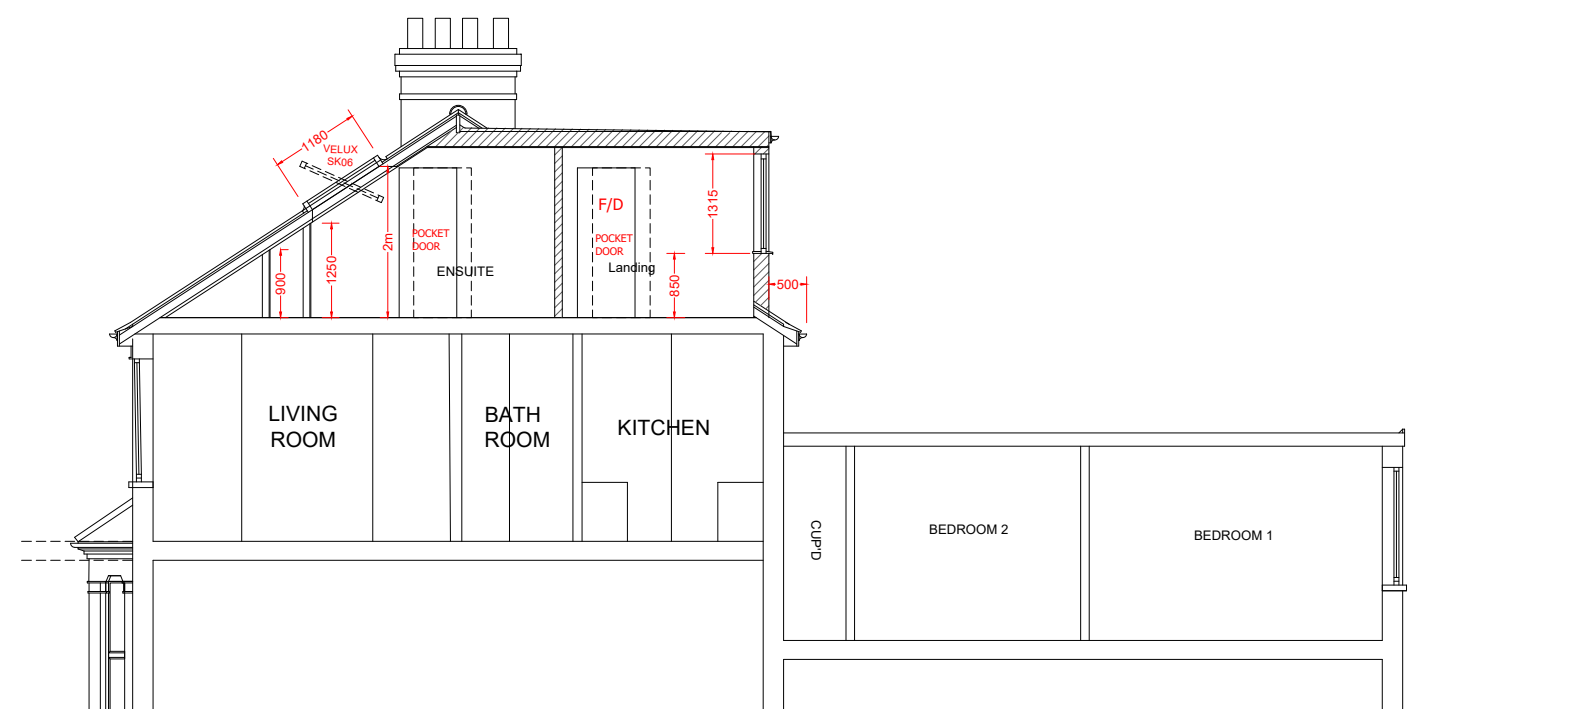

SECOND FLOOR CROSS SECTION

THIS DRAWING PRINTED ON A2 SIZE PAPER



Home Extension Designs

HOME EXTENSION DESIGNS
 HED HOUSE
 60A BRIDGE ROAD EAST
 WELWYN GARDEN CITY
 HERTS AL7 1JU
 tel : 01707 393971
 e: info@hed.co.uk

Project: 161 PORTNALL ROAD,
 LONDON
 W9 3BN

Drawing Title: PLANS AND ELEVATIONS
 AS PROPOSED

Drawn By: GMF Scale: 1:100 Date: AUG 2023

Dwg Status: PROPOSED Checked:

Drawing No: 5805-P01 Revision: D



Abbey Partnership Ltd
 1 Whaley Road
 Potters Bar
 EN6 2RA

www.abbeylofts.net
 info@abbeylofts.net

Office: 0203 5810354

