




GROUND FLOOR PLAN

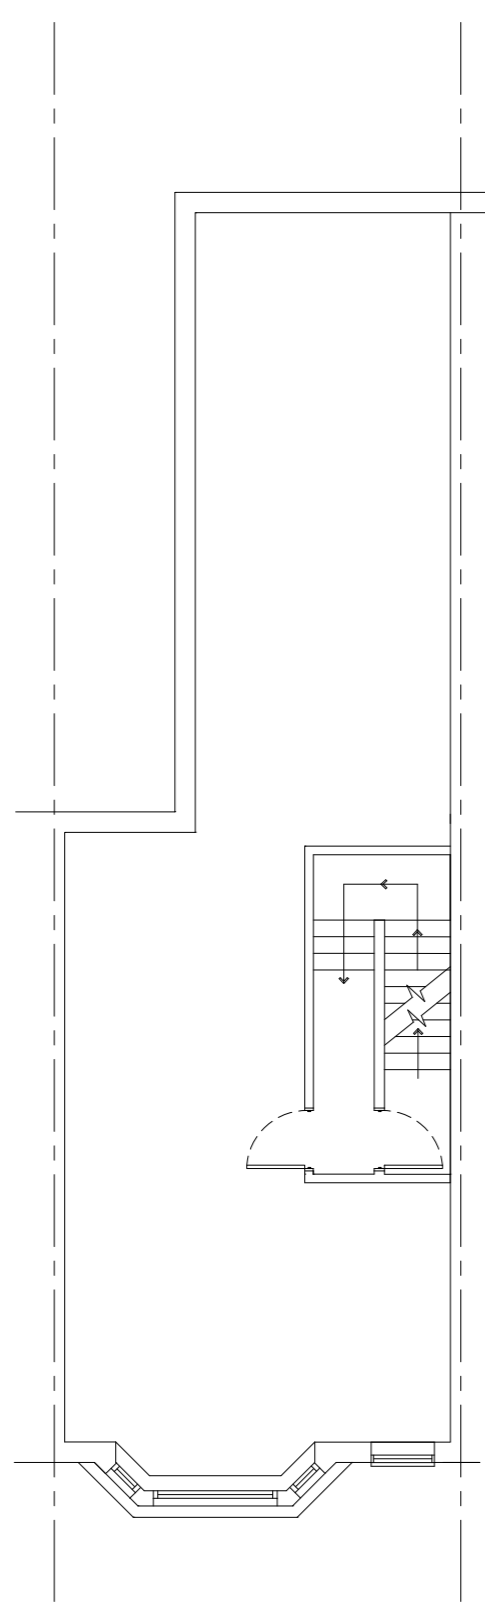


FIRST FLOOR PLAN

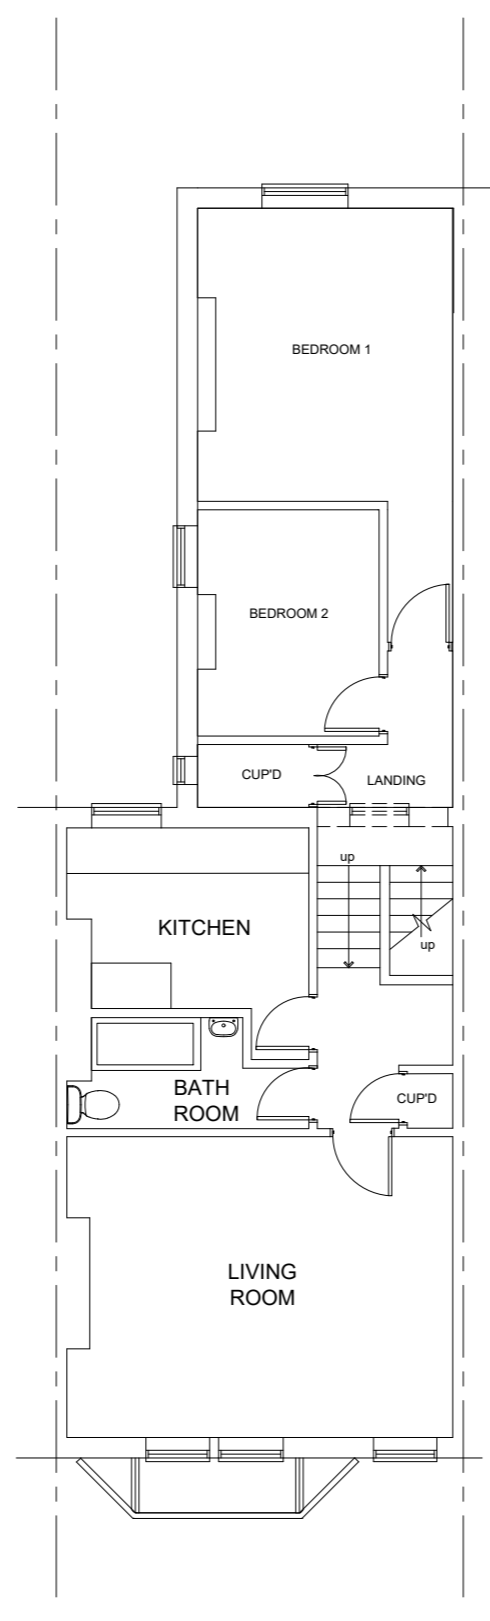

SECOND FLOOR PLAN

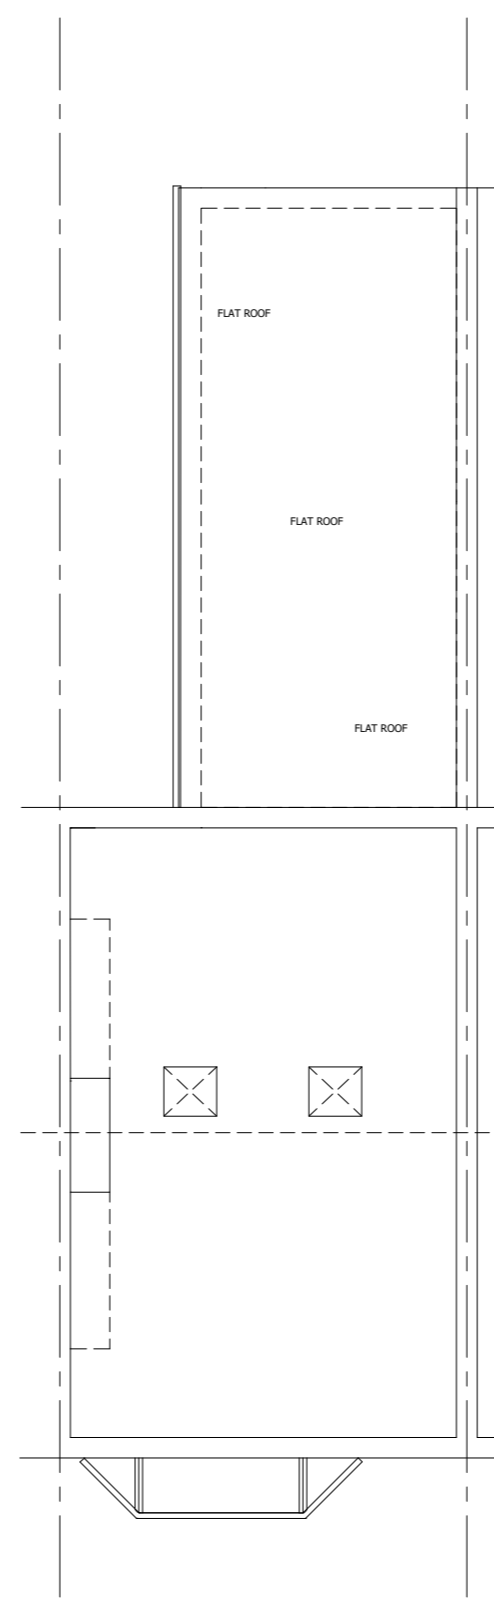


LOFT FLOOR PLAN

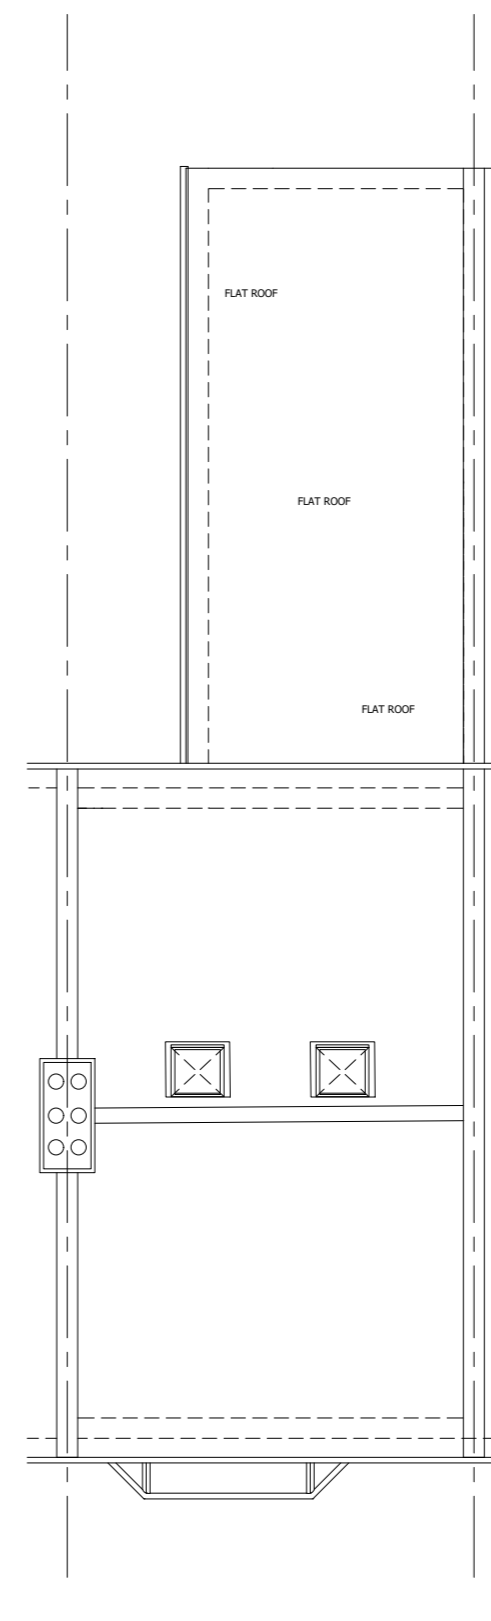

ROOF FLOOR PLAN



FRONT ELEVATION

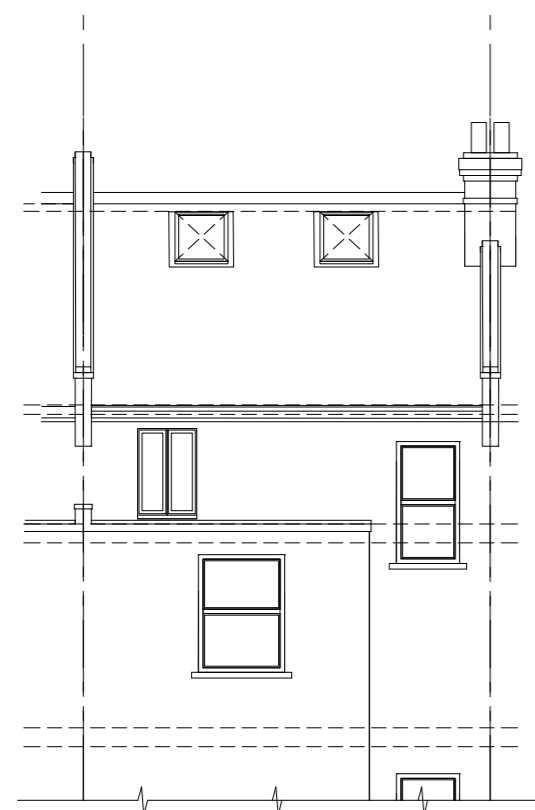

REAR ELEVATION



SECOND FLOOR CROSS SECTION

THIS DRAWING PRINTED ON A2 SIZE PAPER



Home Extension Designs

HOME EXTENSION DESIGNS

HED HOUSE

60A BRIDGE ROAD EAST

WELWYN GARDEN CITY

HERTS AL7 1JU

tel : 01707 393971

e: info@hed.co.uk

Project: 161 PORTNALL ROAD,
LONDON
W9 3BN

Drawing Title: PLANS AND ELEVATIONS
AS EXISTING

Drawn By: GMF Scale: 1:100 Date: AUG 2023

Dwg Status: EXISTING Checked:

Drawing No: 5808-E01 Revision:



Abbey Partnership Ltd
1 Whaley Road
Potters Bar
EN6 2RA

www.abbeylofts.net
info@abbeylofts.net

Office: 0203 5810354

