



SCALE BAR 1:50

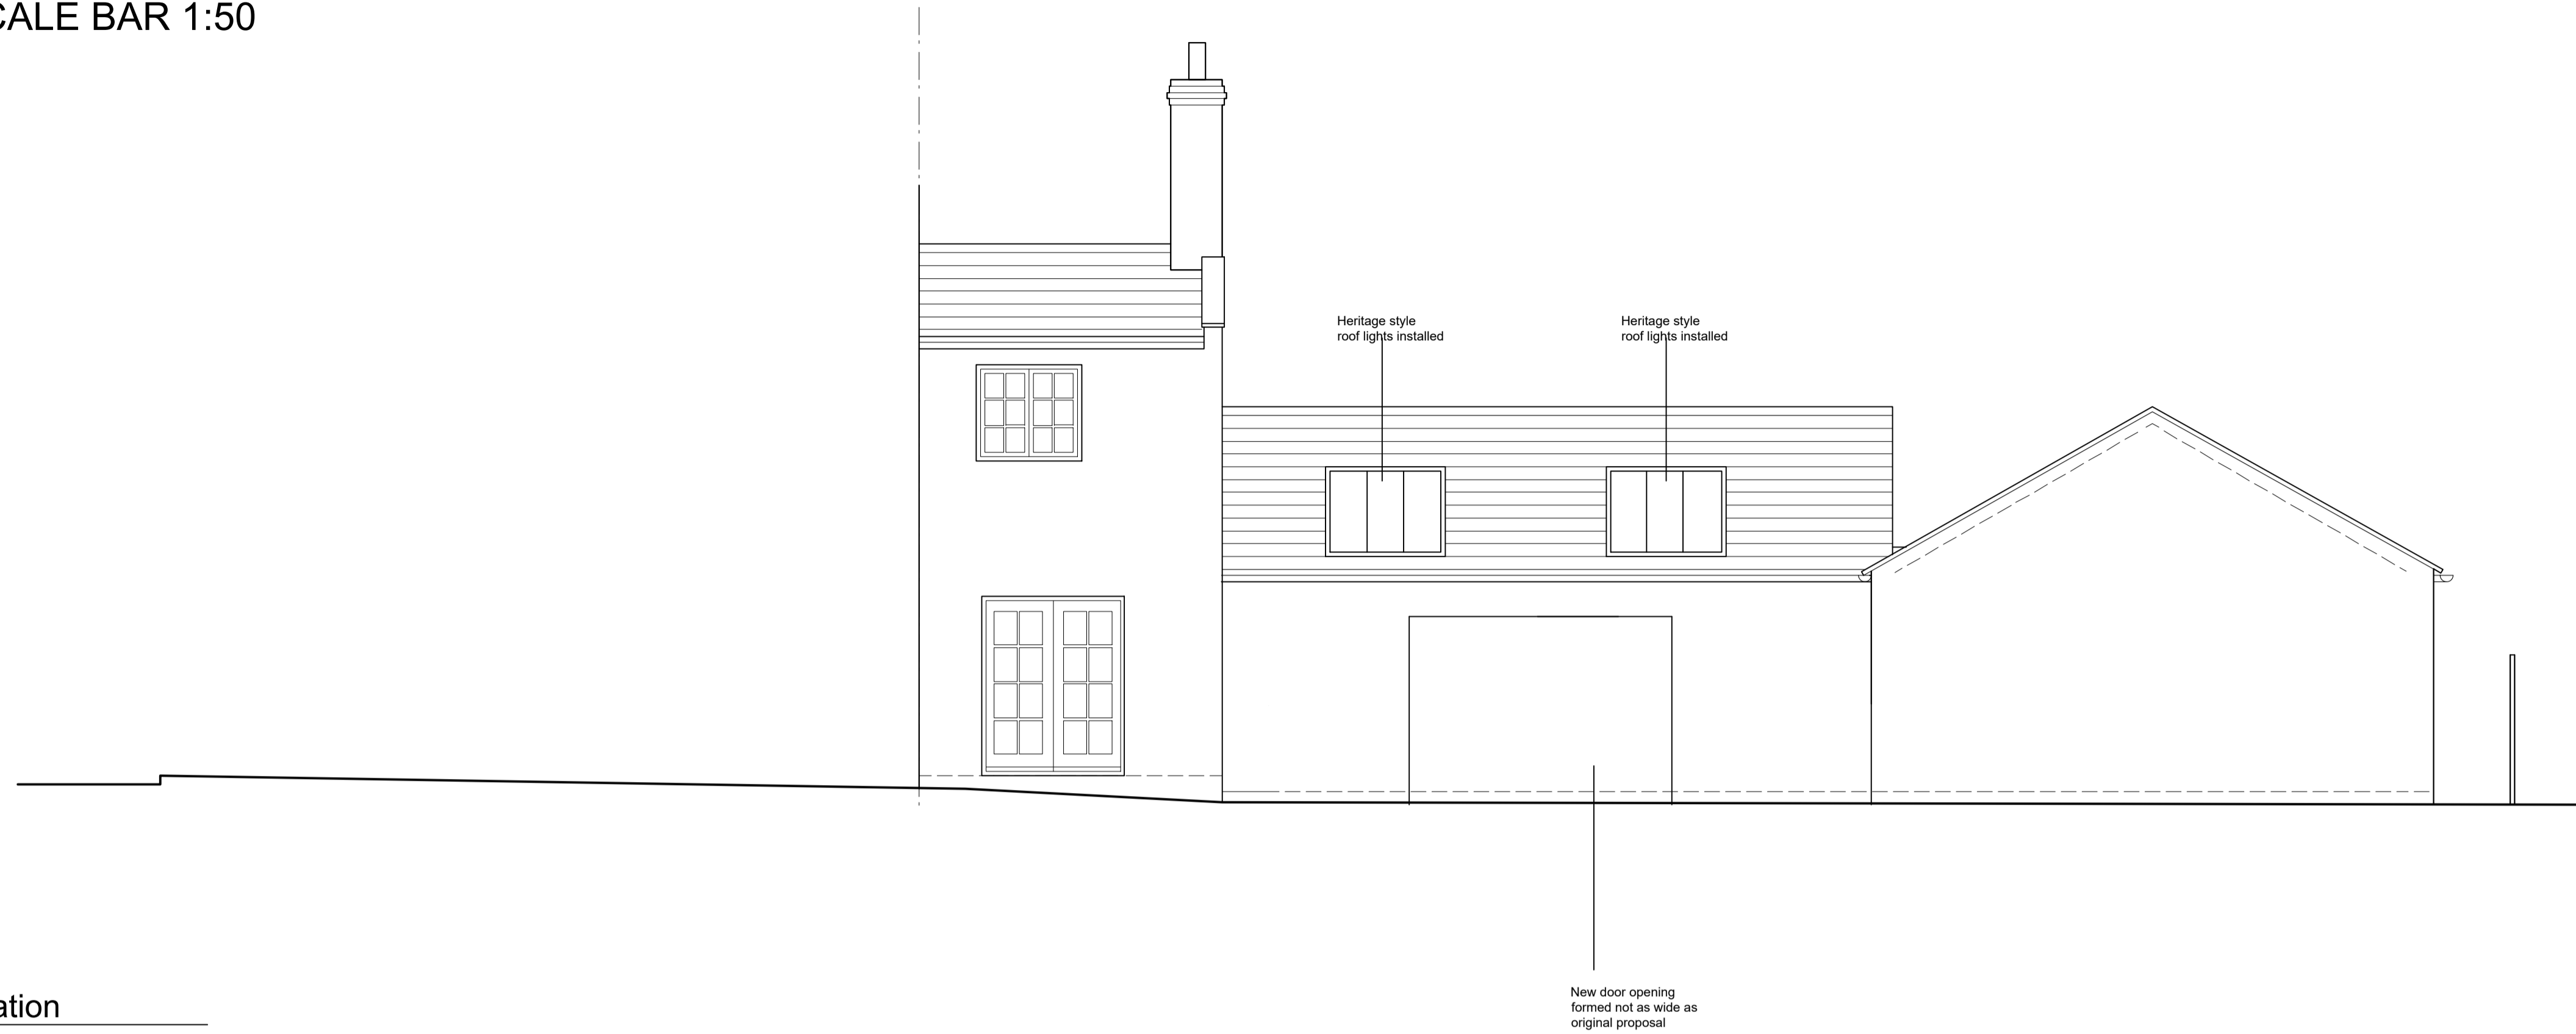

Existing South Elevation

Scale 1:50

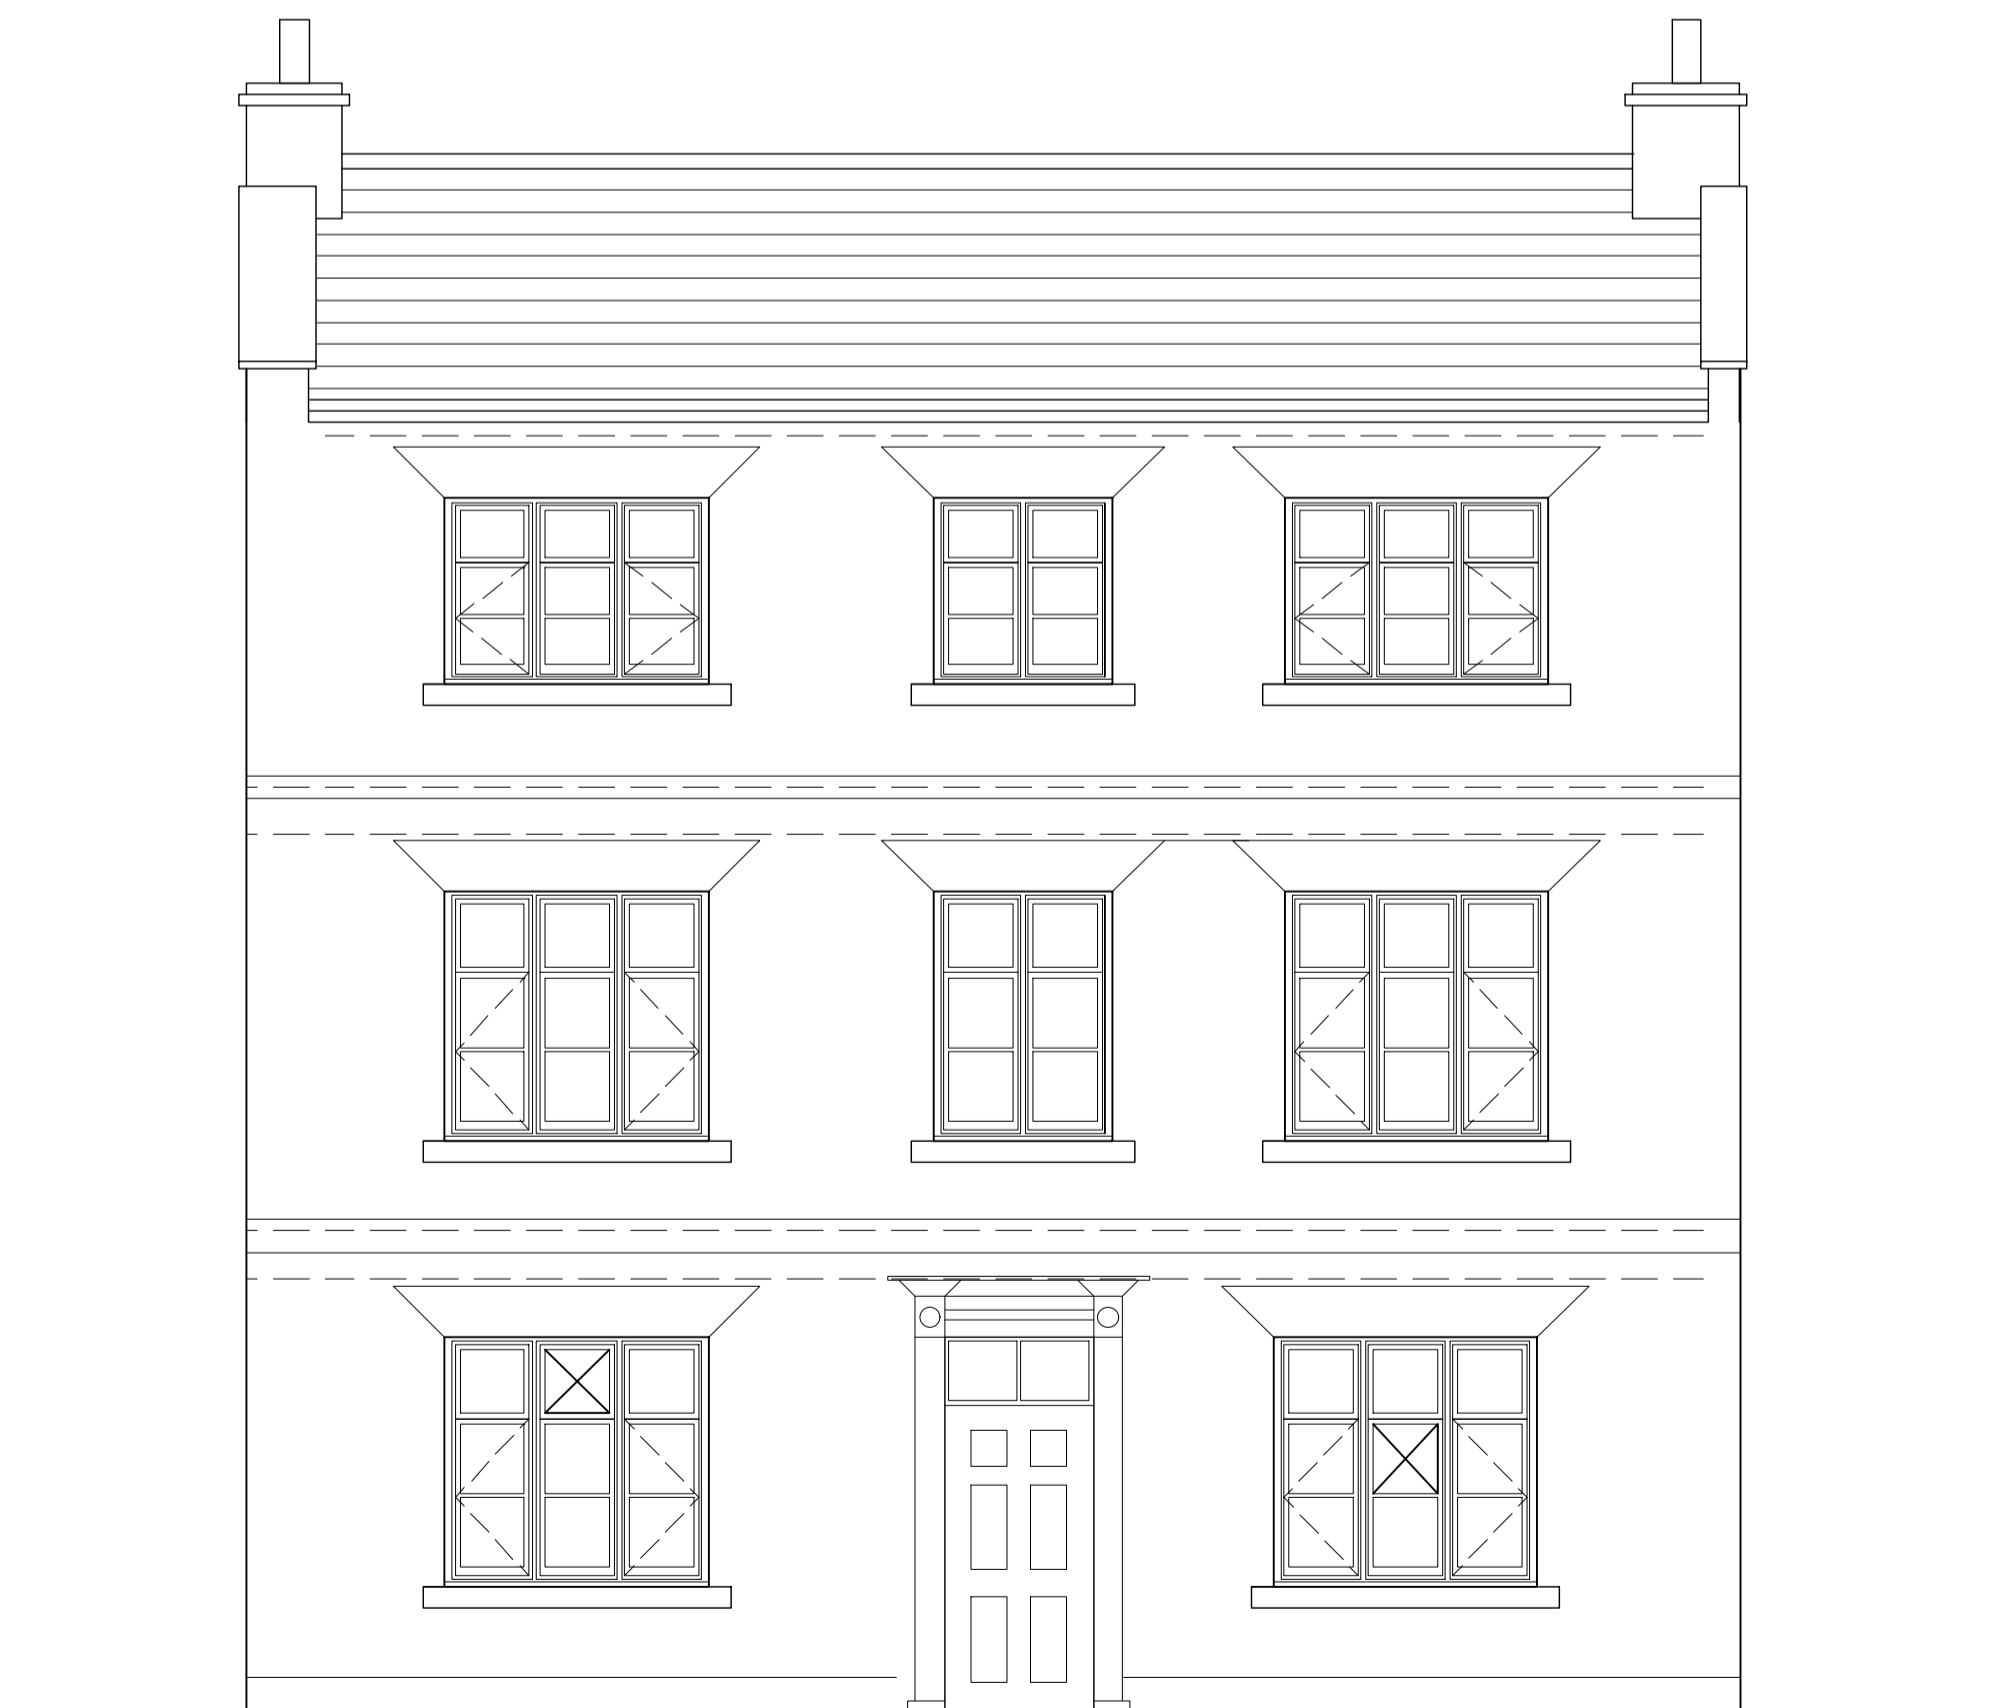

Existing West Elevation

Scale 1:50



Existing East Elevation

Scale 1:50

rev	original by	description	date	dr by	sp by
SS			Oct 2020	KMc	
Franklin House 4 Victoria Avenue Harrogate HG1 1EL tel. 01423 528999 www.macarchitects.co.uk					
client					
Mr Bodle					
project					
55 Hailgate, Howden, Goole					
drawing					
Elevations as existing					
computer file	L:\Projects\2020\2019_301\Projects\2020_308			plot date	Oct '20
project number	2019_301			scale	1:50
drawing number	201			rev	E
				issue status	Planning
This drawing is to be read in conjunction with all related drawings. Do not scale from this drawing. All dimensions must be checked and verified on site before commencing any work or producing shop drawings. The originator should be notified immediately of any discrepancy. This drawing is copyright and remains the property of M.A.C. Architects Ltd.					