
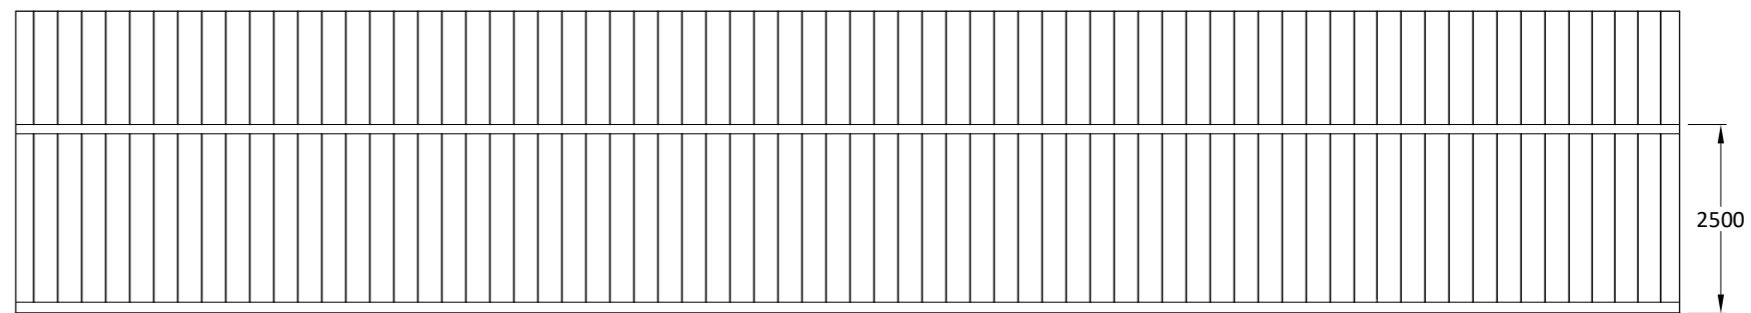


South Elevation

 


North Elevation

Materials  
 Walls - Box steel sheeting colour anthracite  
 Roof - Box steel sheeting colour anthracite

West Elevation

East Elevation

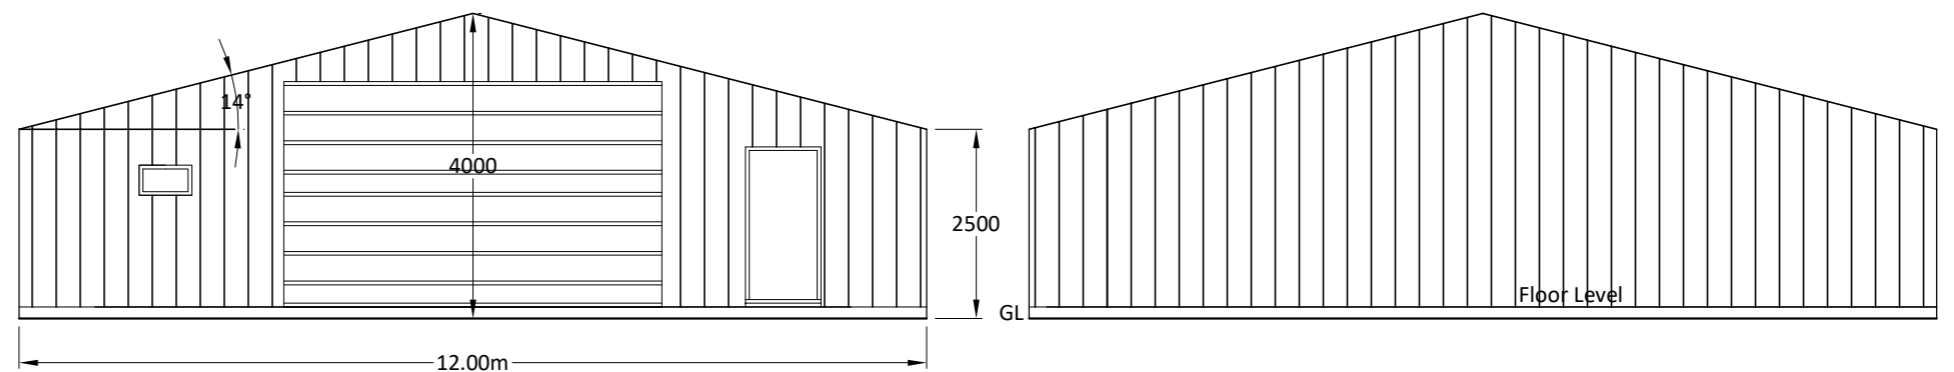

Howard J Wroot BSc MRICS  
 Chartered Surveyor  
 240 Wharf Road, Ealand  
 Scunthorpe DN17 4JN

Tel 01724 711068  
 Fax 01724 710174  
 Mob 07947 226577

|        |              |        |        |
|--------|--------------|--------|--------|
| Client | Mr Glen Hood |        |        |
| Date   | 8/10/23      | Dwg No | 1 of 3 |
| Scale  | 1:100        | Ref No | 808-22 |

|          |  |
|----------|--|
| Proposal | Erect Garden & Storage Building at Stonebridge Lodge, Eastrington. |
| Drawing  | Proposed Storage Building 12m x 22m                                |

