





Proposed
FRONT ELEVATION

PROPOSED CAR PORT WITH
OPEN SIDES AND COVERED
WITH TRANSLUSCENT SOLAR
PANELS



Proposed
REAR ELEVATION

 

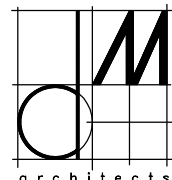	PROJECT Mr B Hothi Proposed car port at 18 Kingswood Creek Wraysbury TW19 5EN	TITLE Proposed Elevations	SCALE 1:100
			DATE 04.11.23
			DRAWING No. 1721-702