





Existing
FRONT ELEVATION

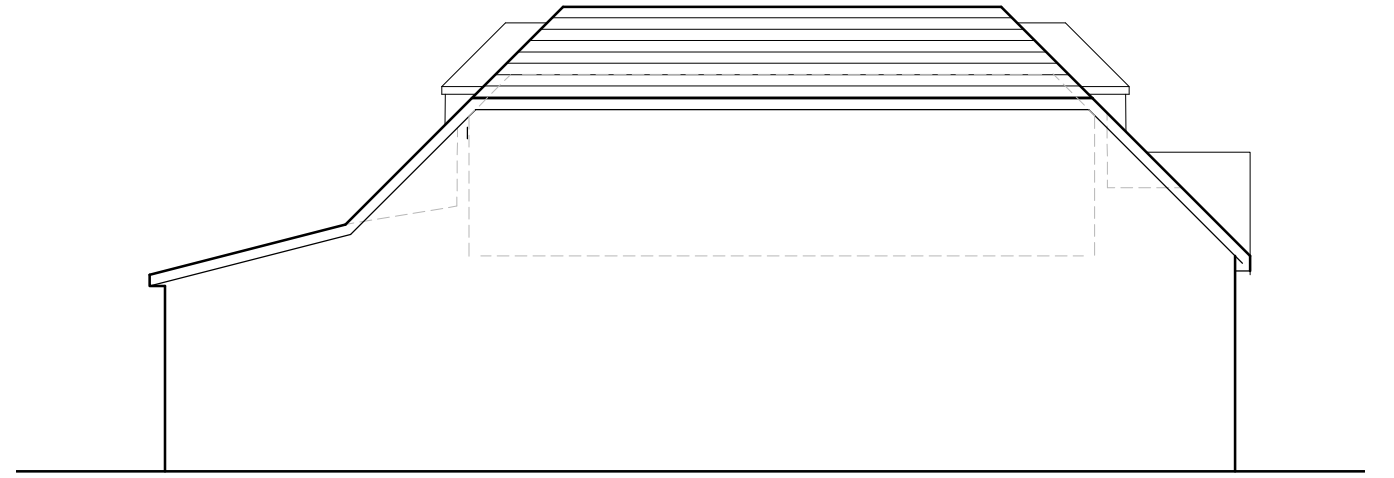


Existing
SIDE ELEVATION

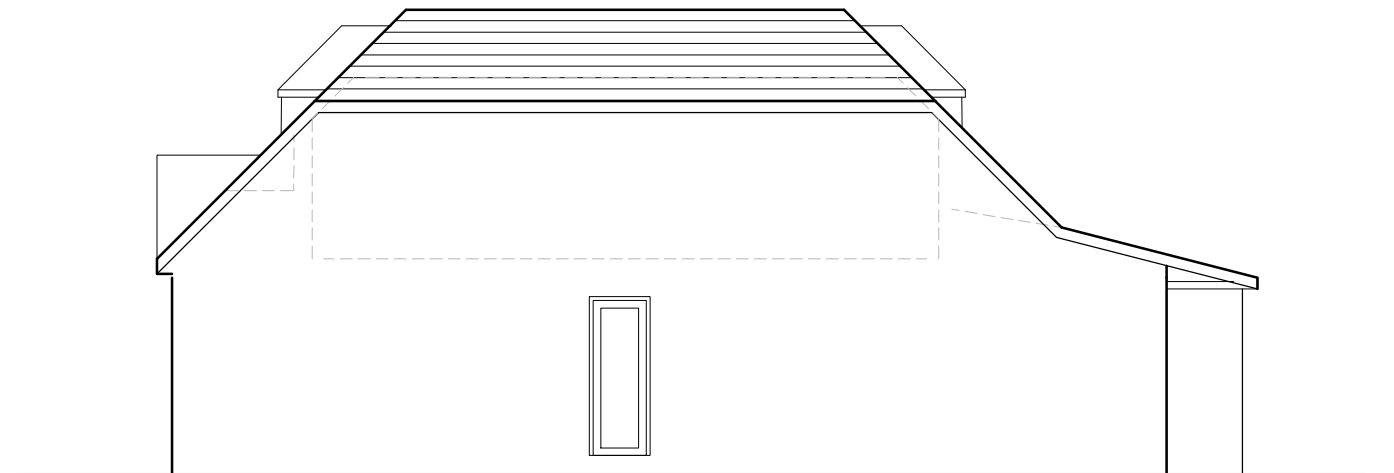


Existing
SIDE ELEVATION



Existing
REAR ELEVATION

 

	PROJECT Mr B Hothi 18 Kingswood Creek Wraysbury TW19 5EN	TITLE Existing Elevations	SCALE 1:100
			DATE 04.11.23
			DRAWING No. 1721-902