




NOTES:
 1. THESE DRAWINGS ARE FOR PLANNING PURPOSES ONLY.
 2. BUILDING CONTRACTORS SHOULD NOT SCALE FROM THESE DRAWINGS.

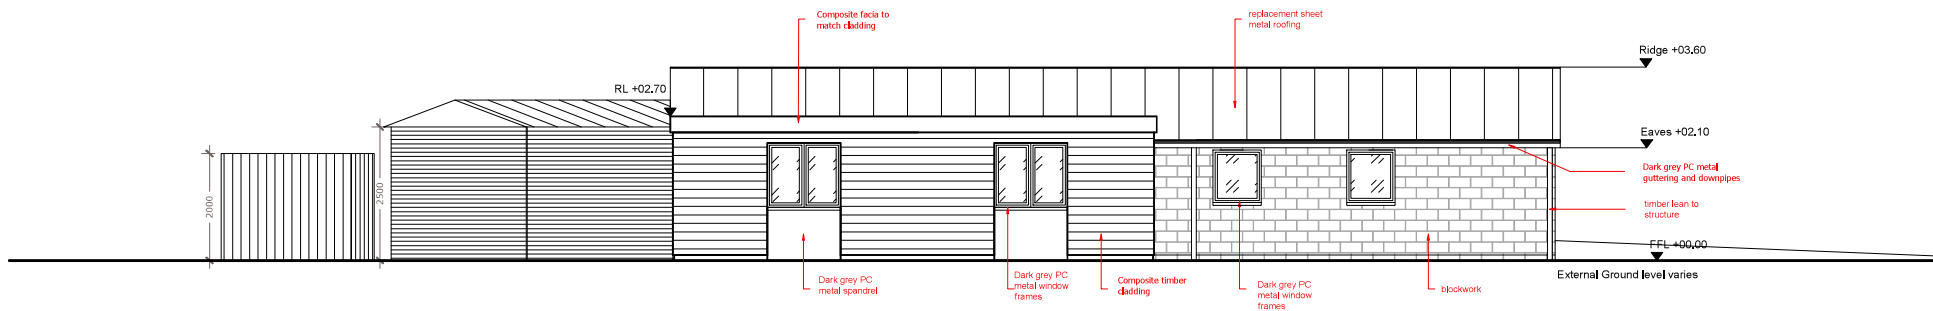

GRANTED
NORTH ELEVATION

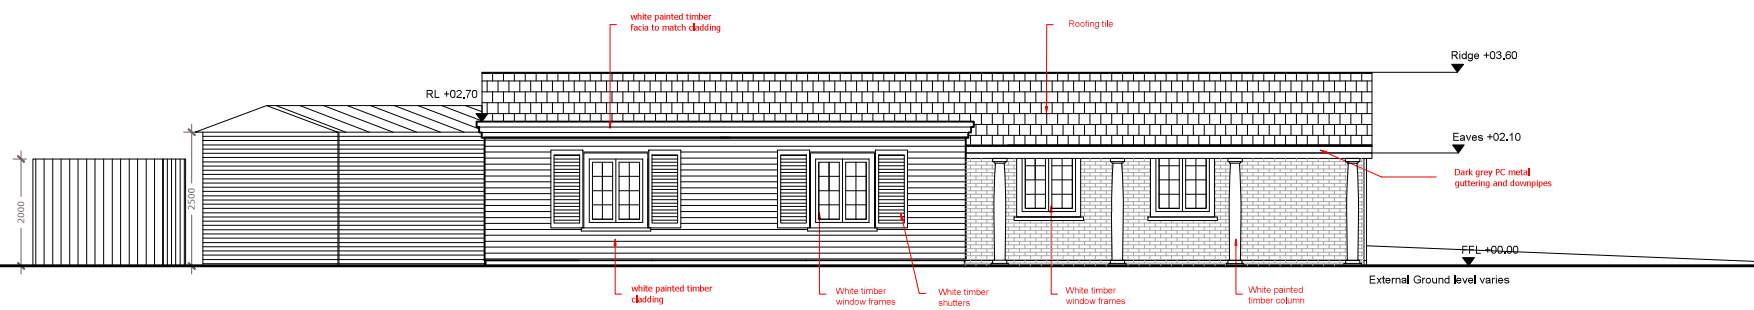

PROPOSED
NORTH ELEVATION

 

BY	DATE	DESCRIPTION	REV

PLANIT
 CONSULTING
 TOWN PLANNING & PROPERTY ADVISERS
 T: 01483 415753 E: info@planitconsulting.co.uk
 www.planitconsulting.co.uk

DESIGNER	J Stephensen
PROJECT	LAND TO SOUTH OF NEW WARREN FARM, GUILDFORD
CONTENTS	Granted & Proposed North Elevations
STATUS	Planning
SCALE	1:100 @ A3
DATE	02/10/2023
DRAWN BY	AC
CHECKED BY	A10
APP'D BY	-