



NOTES
 1. THESE DRAWINGS ARE FOR PLANNING PURPOSES ONLY
 2. BUILDING CONTRACTORS SHOULD NOT SCALE FROM THESE DRAWINGS

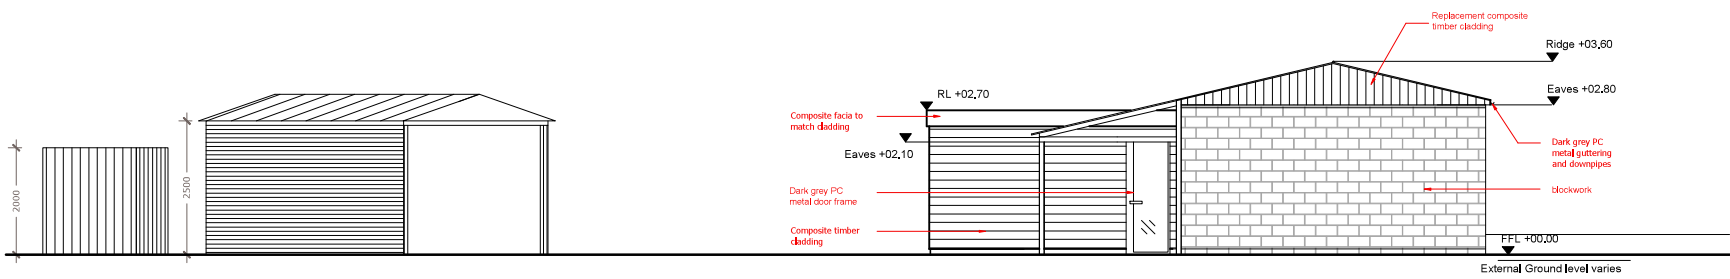

GRANTED
WEST ELEVATION

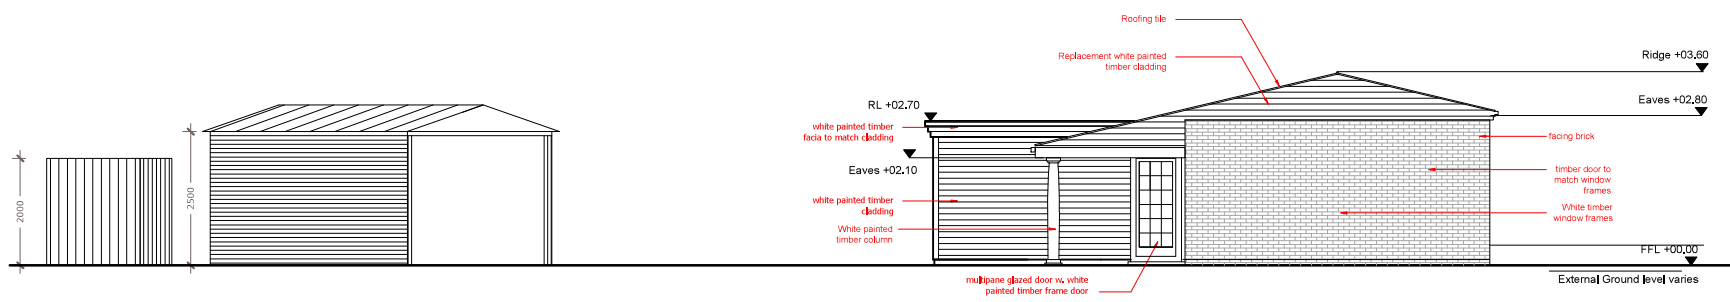

PROPOSED
WEST ELEVATION



REV	DATE	DESCRIPTION	REV

PLANIT
CONSULTING
 TOWN PLANNING & PROPERTY ADVISERS
 T: 01483 415753 E: info@planitconsulting.co.uk
 www.planitconsulting.co.uk

CLIENT
J Stephensen

PROJECT
LAND TO SOUTH OF NEW WARREN FARM, GUILDFORD

DRAWING TITLE
Granted & Proposed West Elevations

STATUS
Planning

SCALE
1:100 @ A3

DATE
02/10/2023

DRAWN BY
AC

CHECKED BY
A11

DATE
-