



NOTES
 1. THESE DRAWINGS ARE FOR PLANNING PURPOSES ONLY
 2. BUILDING CONTRACTORS SHOULD NOT SCALE FROM THESE DRAWINGS

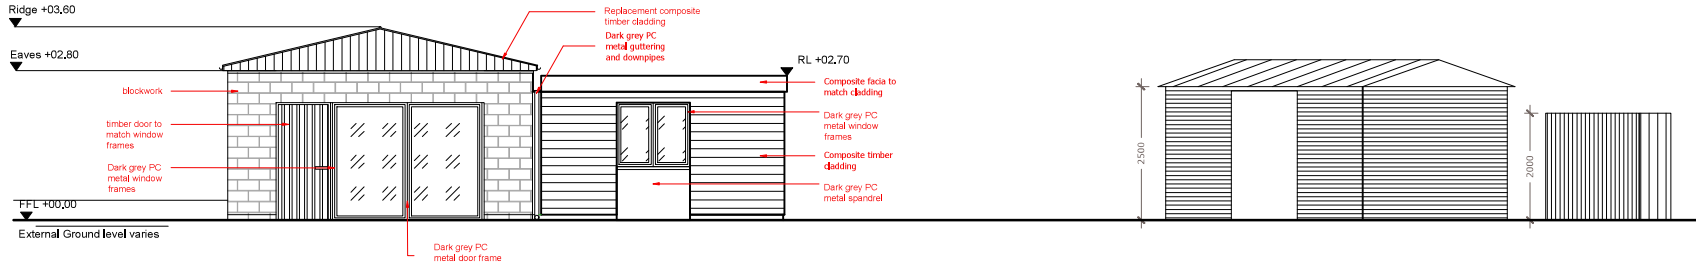

GRANTED
 EAST ELEVATION

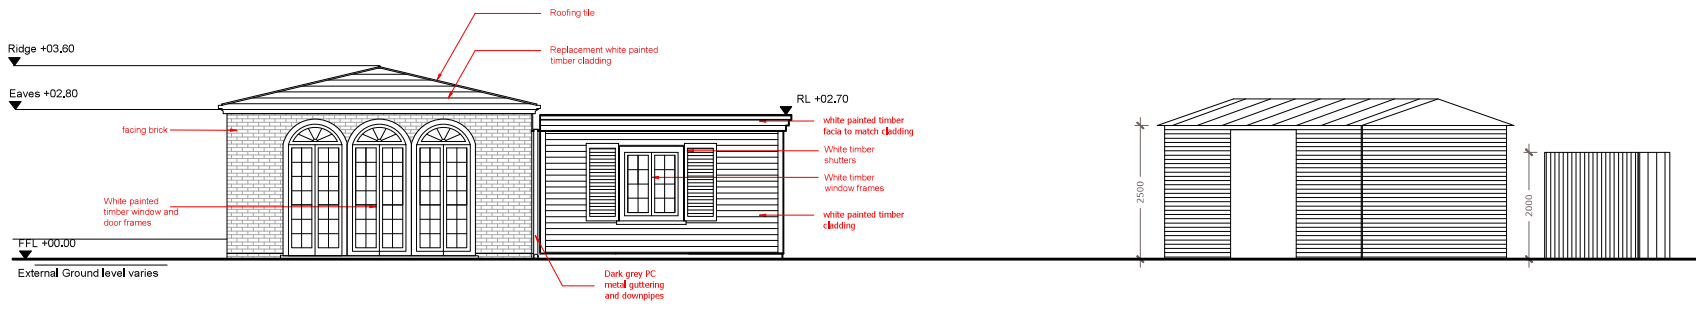

PROPOSED
 EAST ELEVATION



BY	DATE	DESCRIPTION	REV
 TOWN PLANNING & PROPERTY ADVISERS T: 01483 415753 E: info@planitconsulting.co.uk www.planitconsulting.co.uk			
DRAWN BY: J Stephensen			
PROJECT: LAND TO SOUTH OF NEW WARREN FARM, GUILDFORD			
DRAWING TITLE: Granted & Proposed East Elevations			
STATUS: Planning			
SCALE:	1:100 @ A3	DATE:	02/10/2023
DRAWN BY:	AC	CHECKED BY:	A12
		APP'D BY:	-