



NOTES:
 1. THESE DRAWINGS ARE FOR PLANNING PURPOSES ONLY.
 2. CONTRACTORS SHOULD NOT SCALE FROM THESE DRAWINGS.

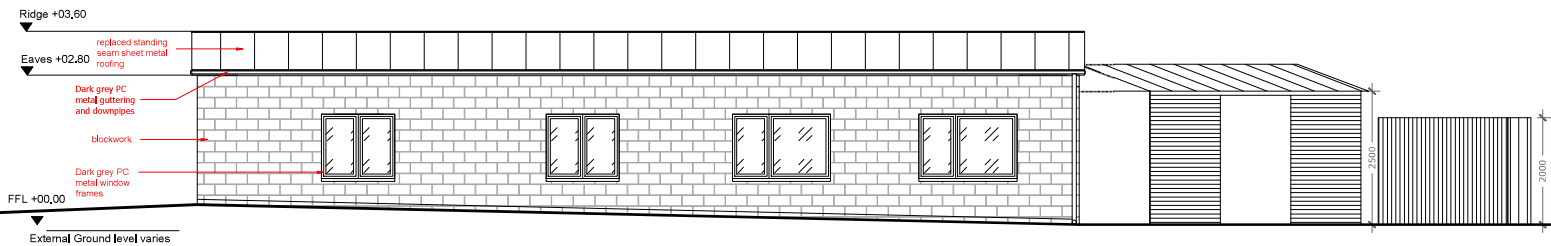

GRANTED
SOUTH ELEVATION

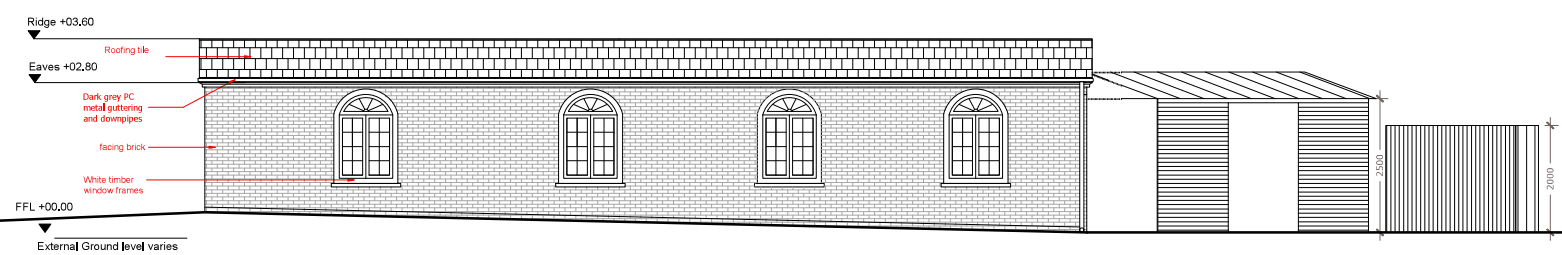

PROPOSED
SOUTH ELEVATION



REV	DATE	DESCRIPTION	REV

PLANIT
CONSULTING

TOWN PLANNING & PROPERTY ADVISERS
 T: 01483 415753 E: info@planitconsulting.co.uk
 www.planitconsulting.co.uk

BY: J Stephenson

PROJECT: LAND TO SOUTH OF NEW WARREN FARM, GUILDFORD

STATUS: Planning

SCALE: 1:100 @ A3 DATE: 02/10/2023

DRAWN BY: AC CHECKED BY: A09