


NOTE:  
All dimensions to be verified on site by the Contractor prior to the commencement of any work or the production of any fabrication drawings. All discrepancies to be immediately reported to the Contract Administrator.


This drawing is to be read in conjunction with all other relevant GFW Design + Architecture Ltd drawings, specification of works and all other appointed consultants drawings and specifications.

This drawing is the property of GFW Design + Architecture Ltd. Copyright is reserved by them unless otherwise agreed by written consent of GFW Design + Architecture Ltd.

All construction work to comply with Local Authority codes and Building Regulations, British Standards and other regulations applicable to both design and execution of the work.

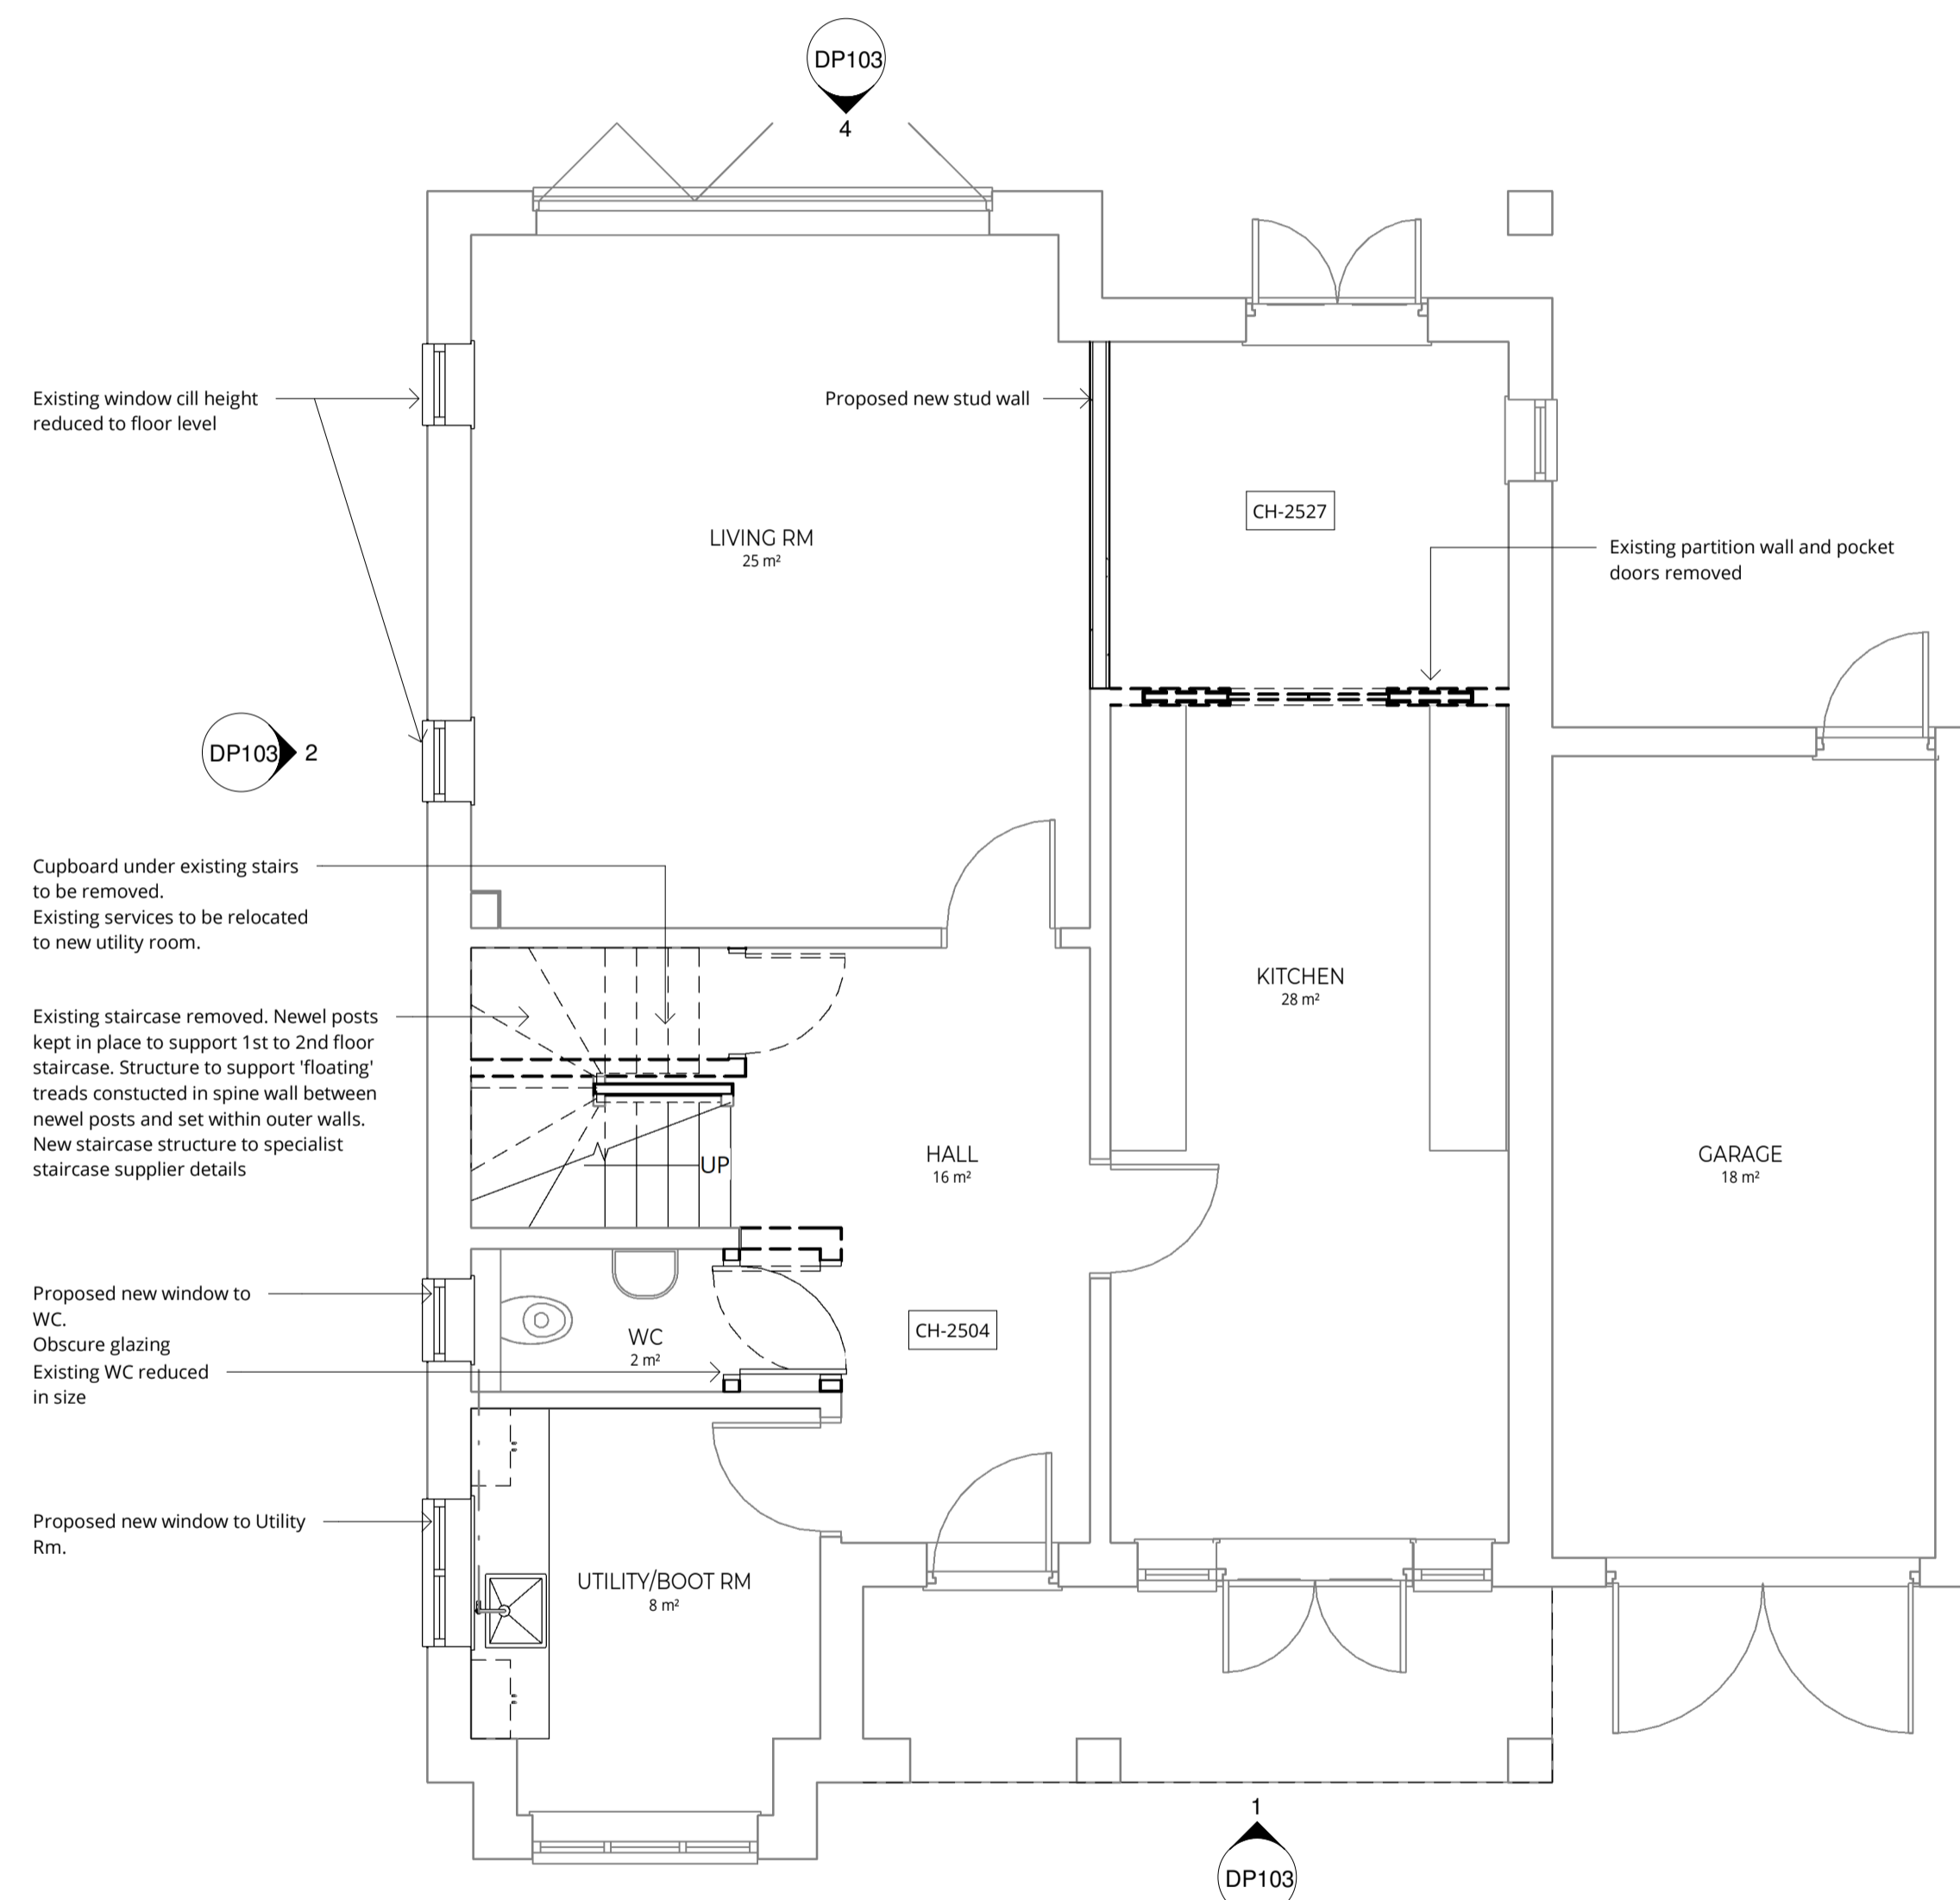

1 Ground Floor - OP  
1:50

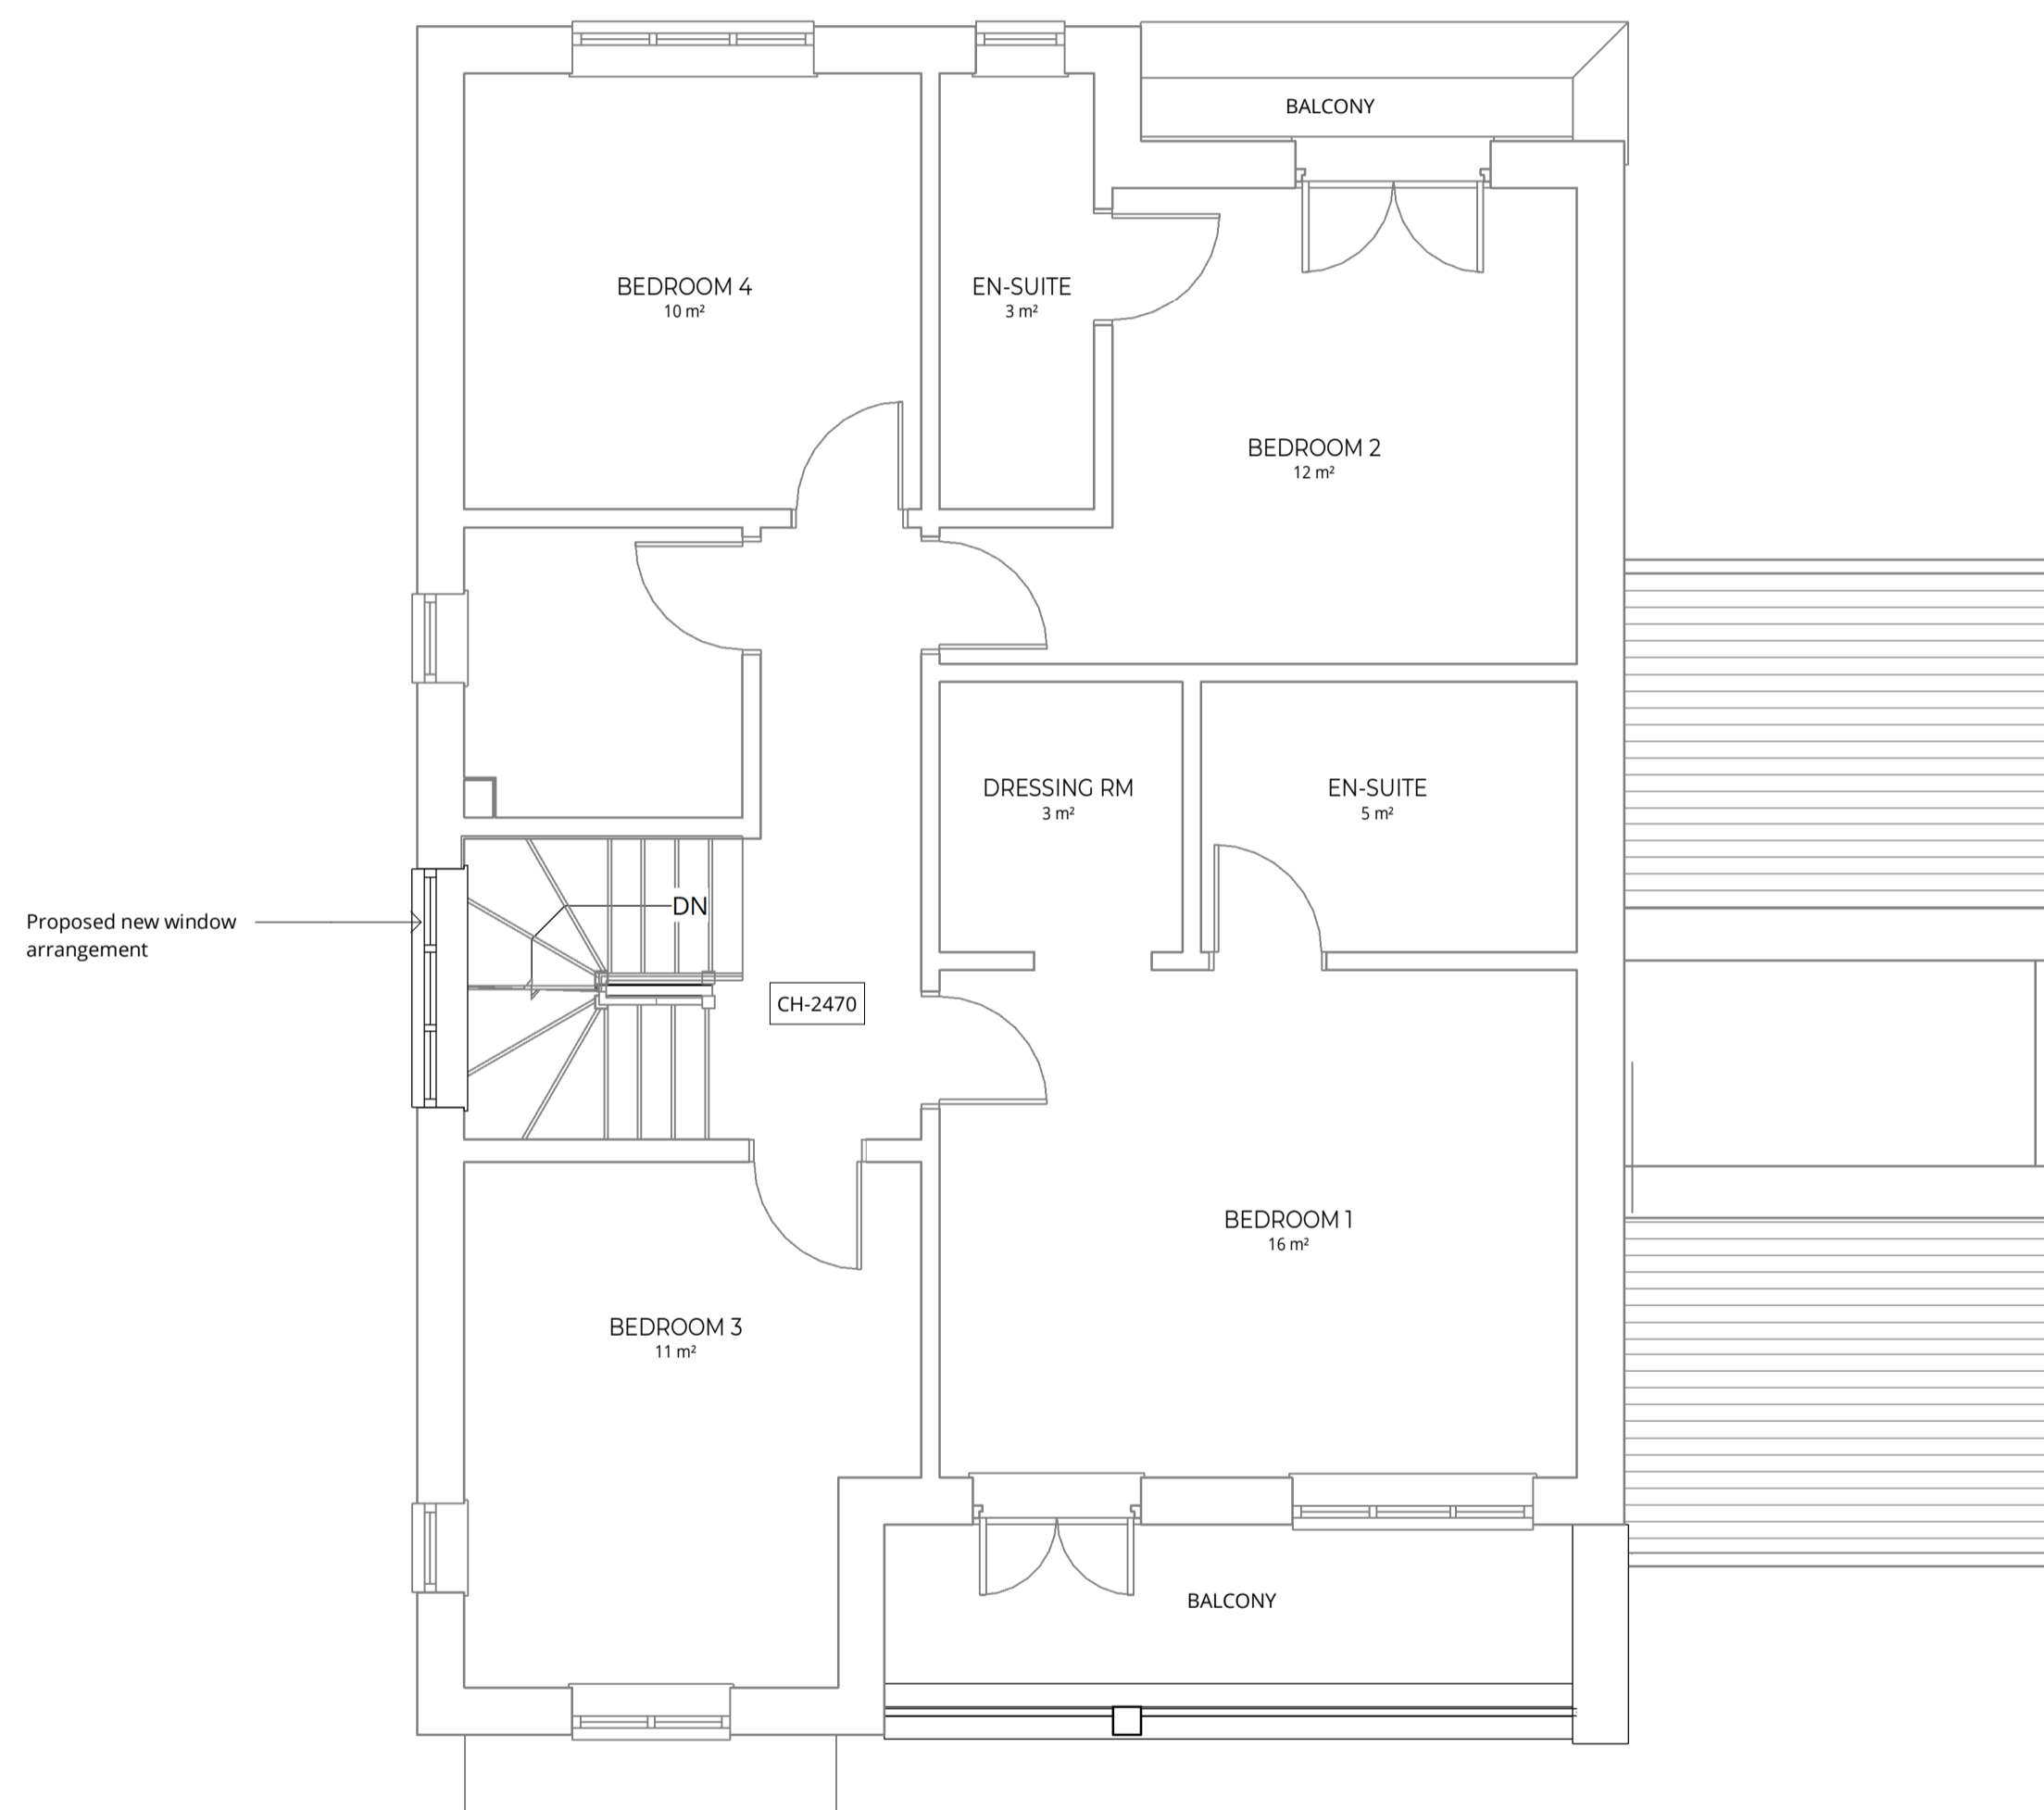

2 First Floor - OP  
1:50

Rev	Description	Date

REVISION SCHEDULE

STATUS	PURPOSE OF ISSUE

**GFW**  
DESIGN + ARCHITECTURE

T: 07436 982095 E: info@gfwdesign.co.uk  
www.gfwdesign.co.uk

PROJECT  
10 Pitt Rivers Close  
Guildford  
Surrey GU1 2UY

TITLE  
GROUND + FIRST FLOOR PLAN -  
Detailed Proposal

CLIENT  
Mr & Mrs Tattan-Robb

Drawn by  
wm

Date  
12/07/22

Scale(@ A1)  
1:50

Project Number  
1940

DRAWING NUMBER	REV
DP100	

