


VISUAL SCALE 1:500 @ A4

REVISION SCHEDULE

No.	Description	Date

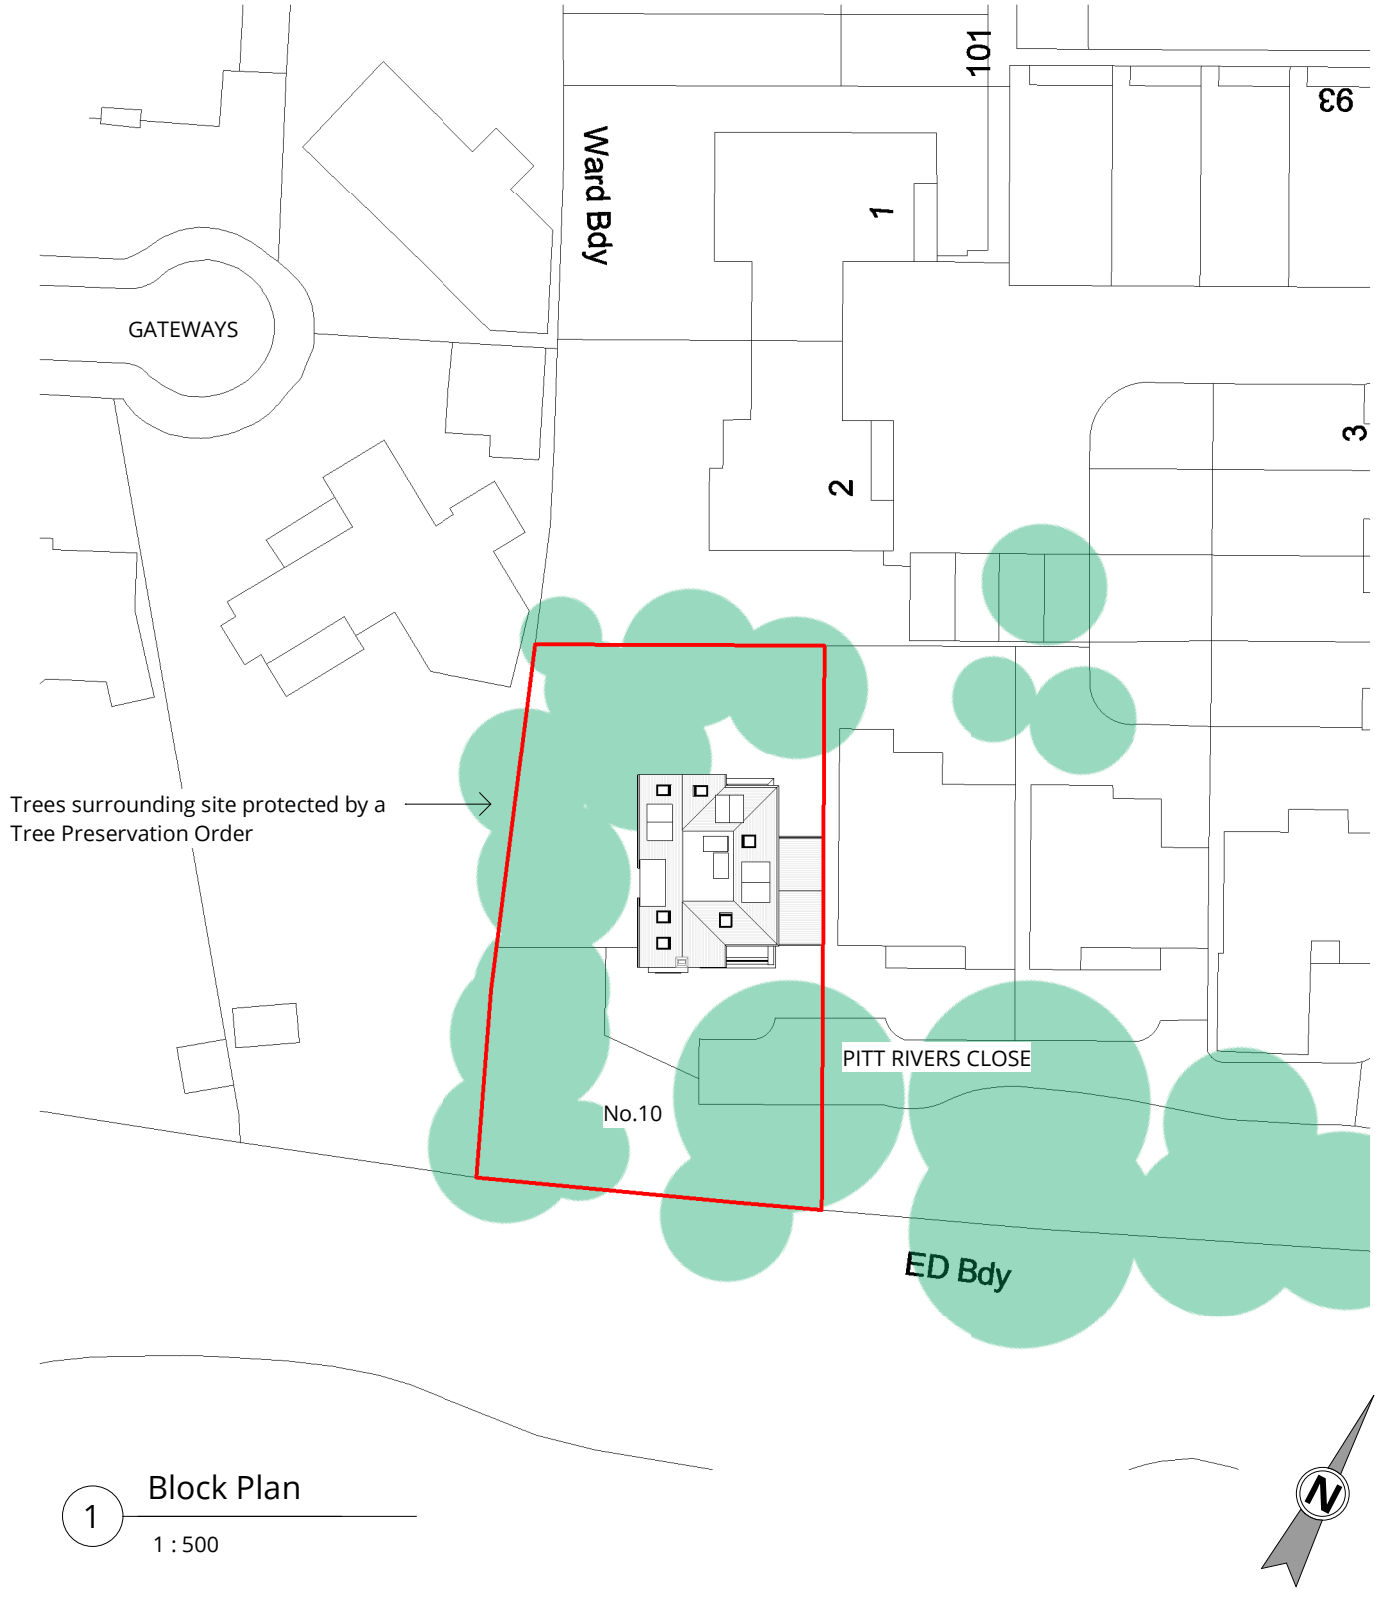

1 Block Plan
1 : 500

T: 07436 982095 E: info@gfwdesign.co.uk www.gfwdesign.co.uk



PROJECT: 10 Pitt Rivers Close
Guildford
Surrey GU1 2UY

CLIENT: Mr & Mrs Tattan-Robb

DRAWING: BLOCK PLAN/SITE PLAN

Date: 24.09.23	Project number: 1940	Scale (@ A4) 1 : 500
Drawn by: wm	DRAWING NUMBER DP106	REV