



NOTE:  
 All dimensions to be verified on site by the Contractor prior to the commencement of any work or the production of any fabrication drawings. All discrepancies to be immediately reported to the Contract Administrator.  
 This drawing is to be read in conjunction with all other relevant GFW Design + Architecture Ltd drawings, specification of works and all other appointed consultants drawings and specifications.  
 This drawing is the property of GFW Design + Architecture Ltd. Copyright is reserved by them unless otherwise agreed by written consent of GFW Design + Architecture Ltd.  
 All construction work to comply with Local Authority codes and Building Regulations, British Standards and other regulations applicable to both design and execution of the work.

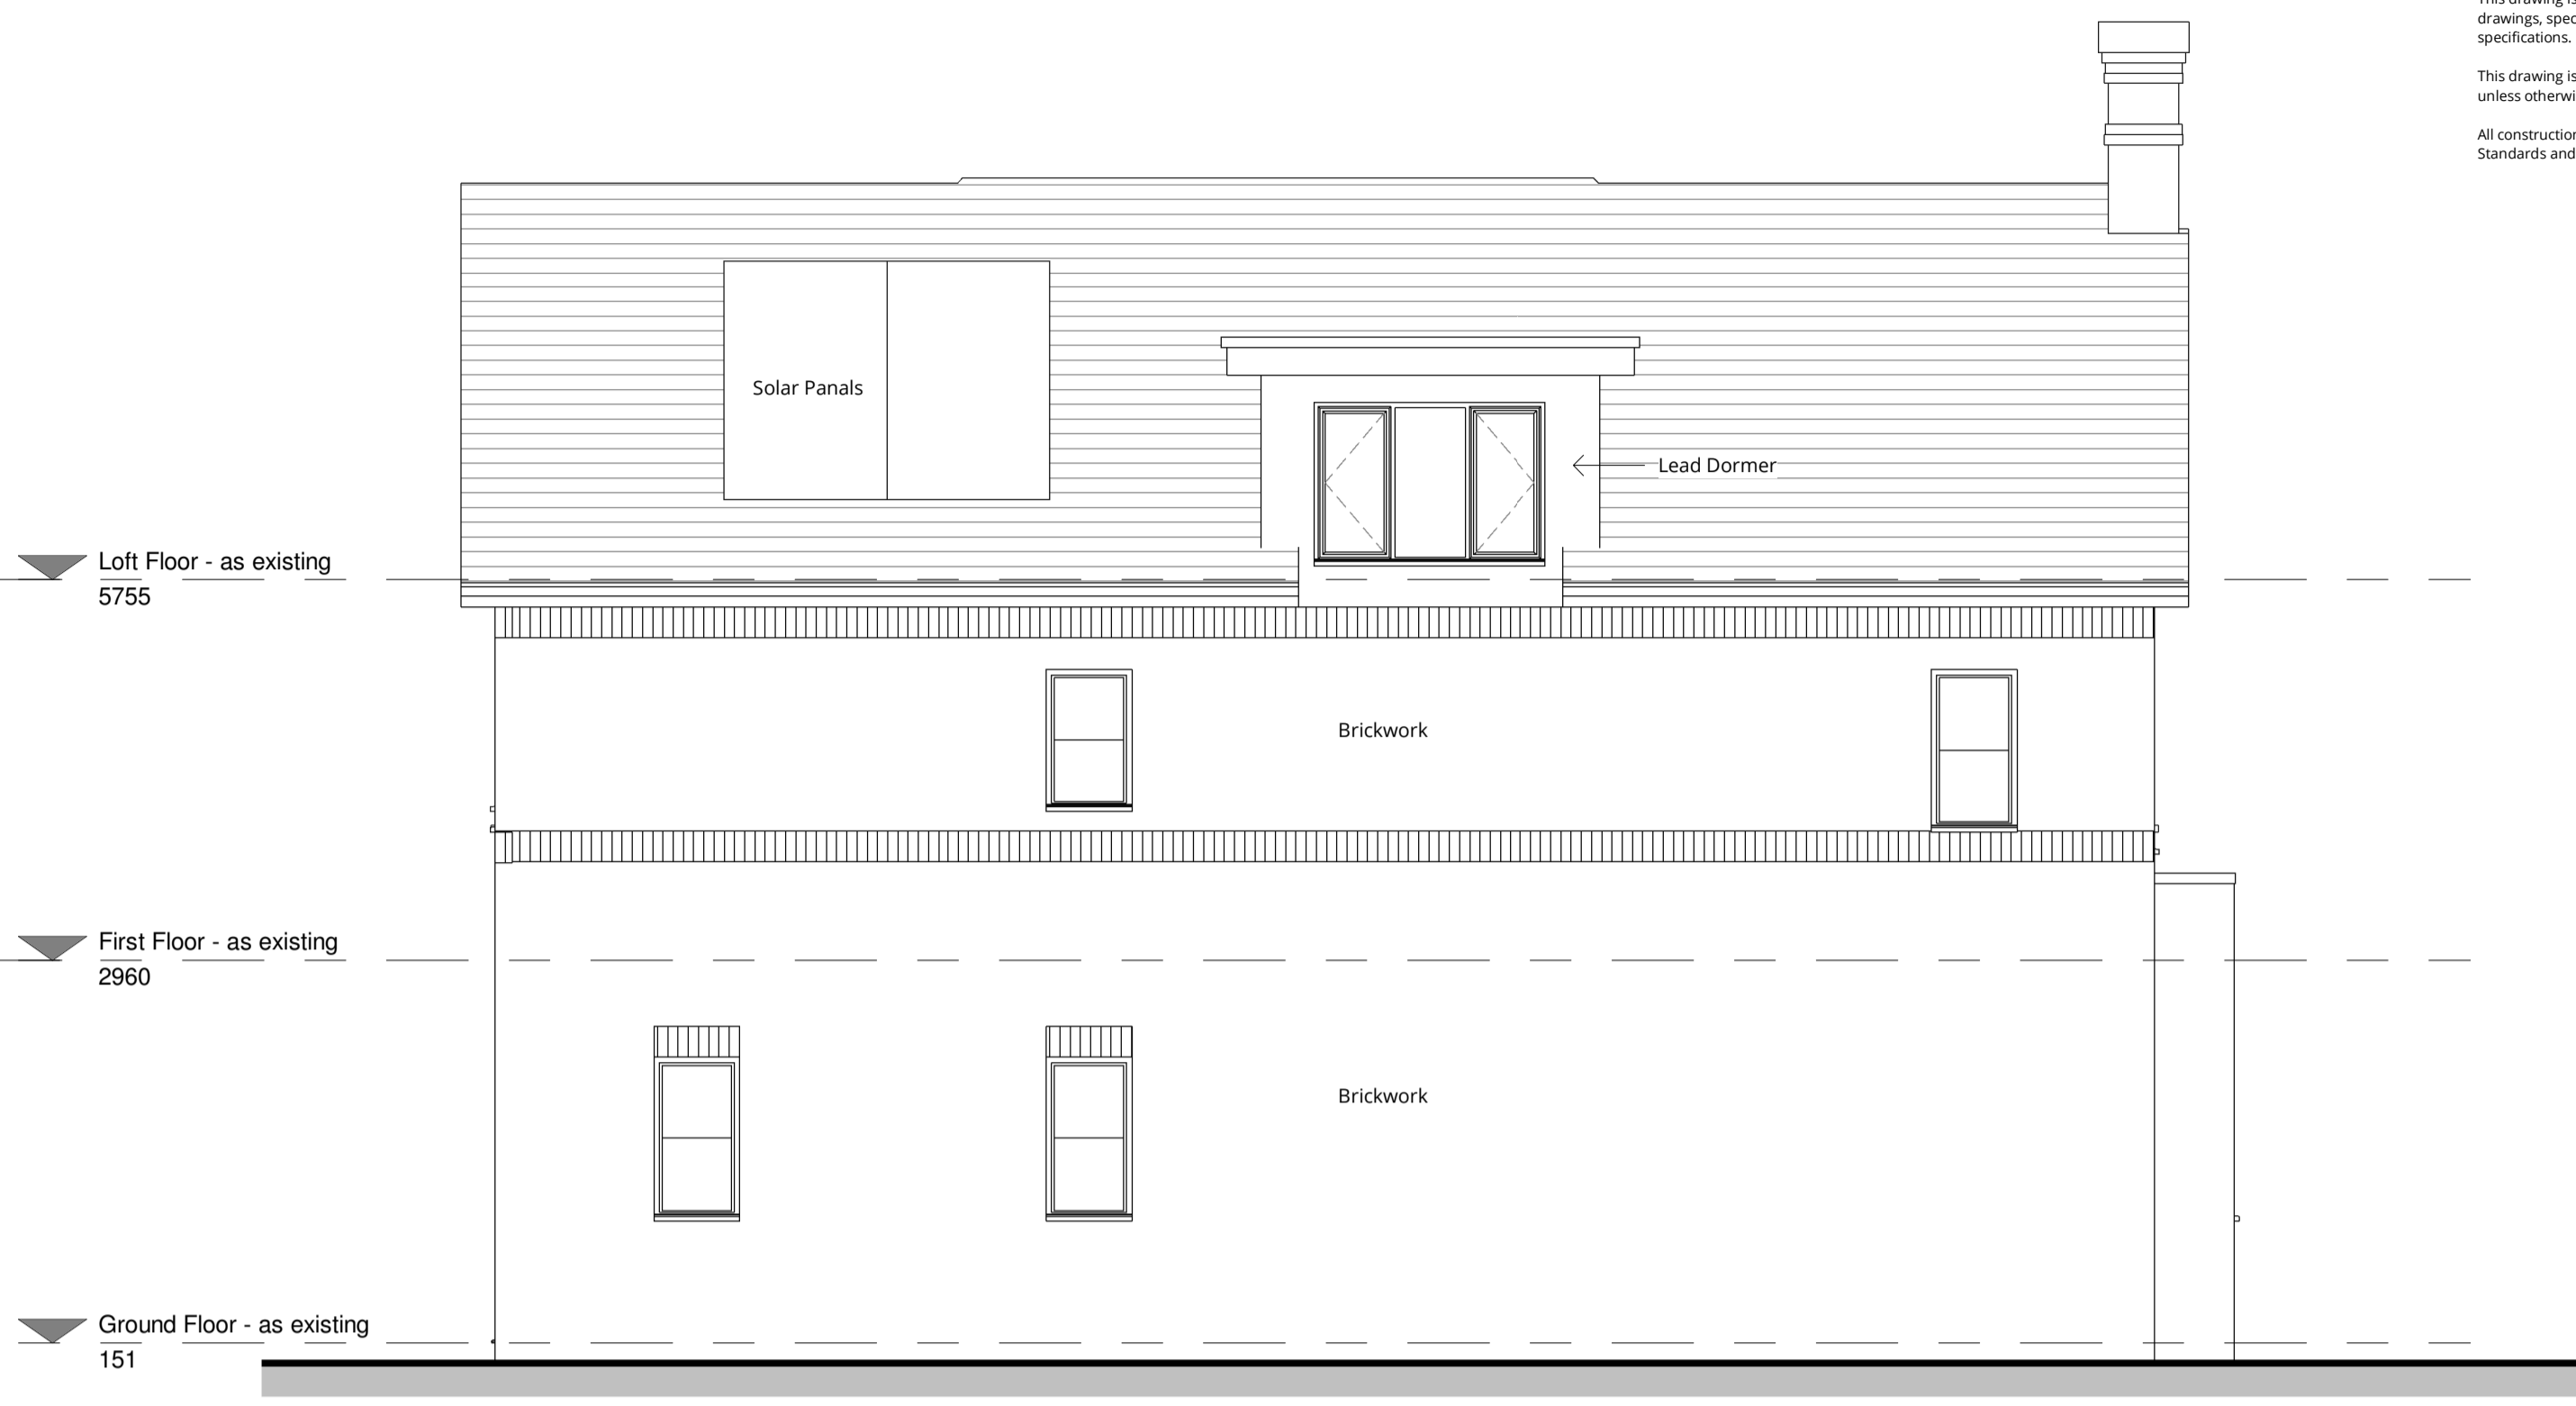

1 South Elevation  
 1:50



2 West Elevation  
 1:50

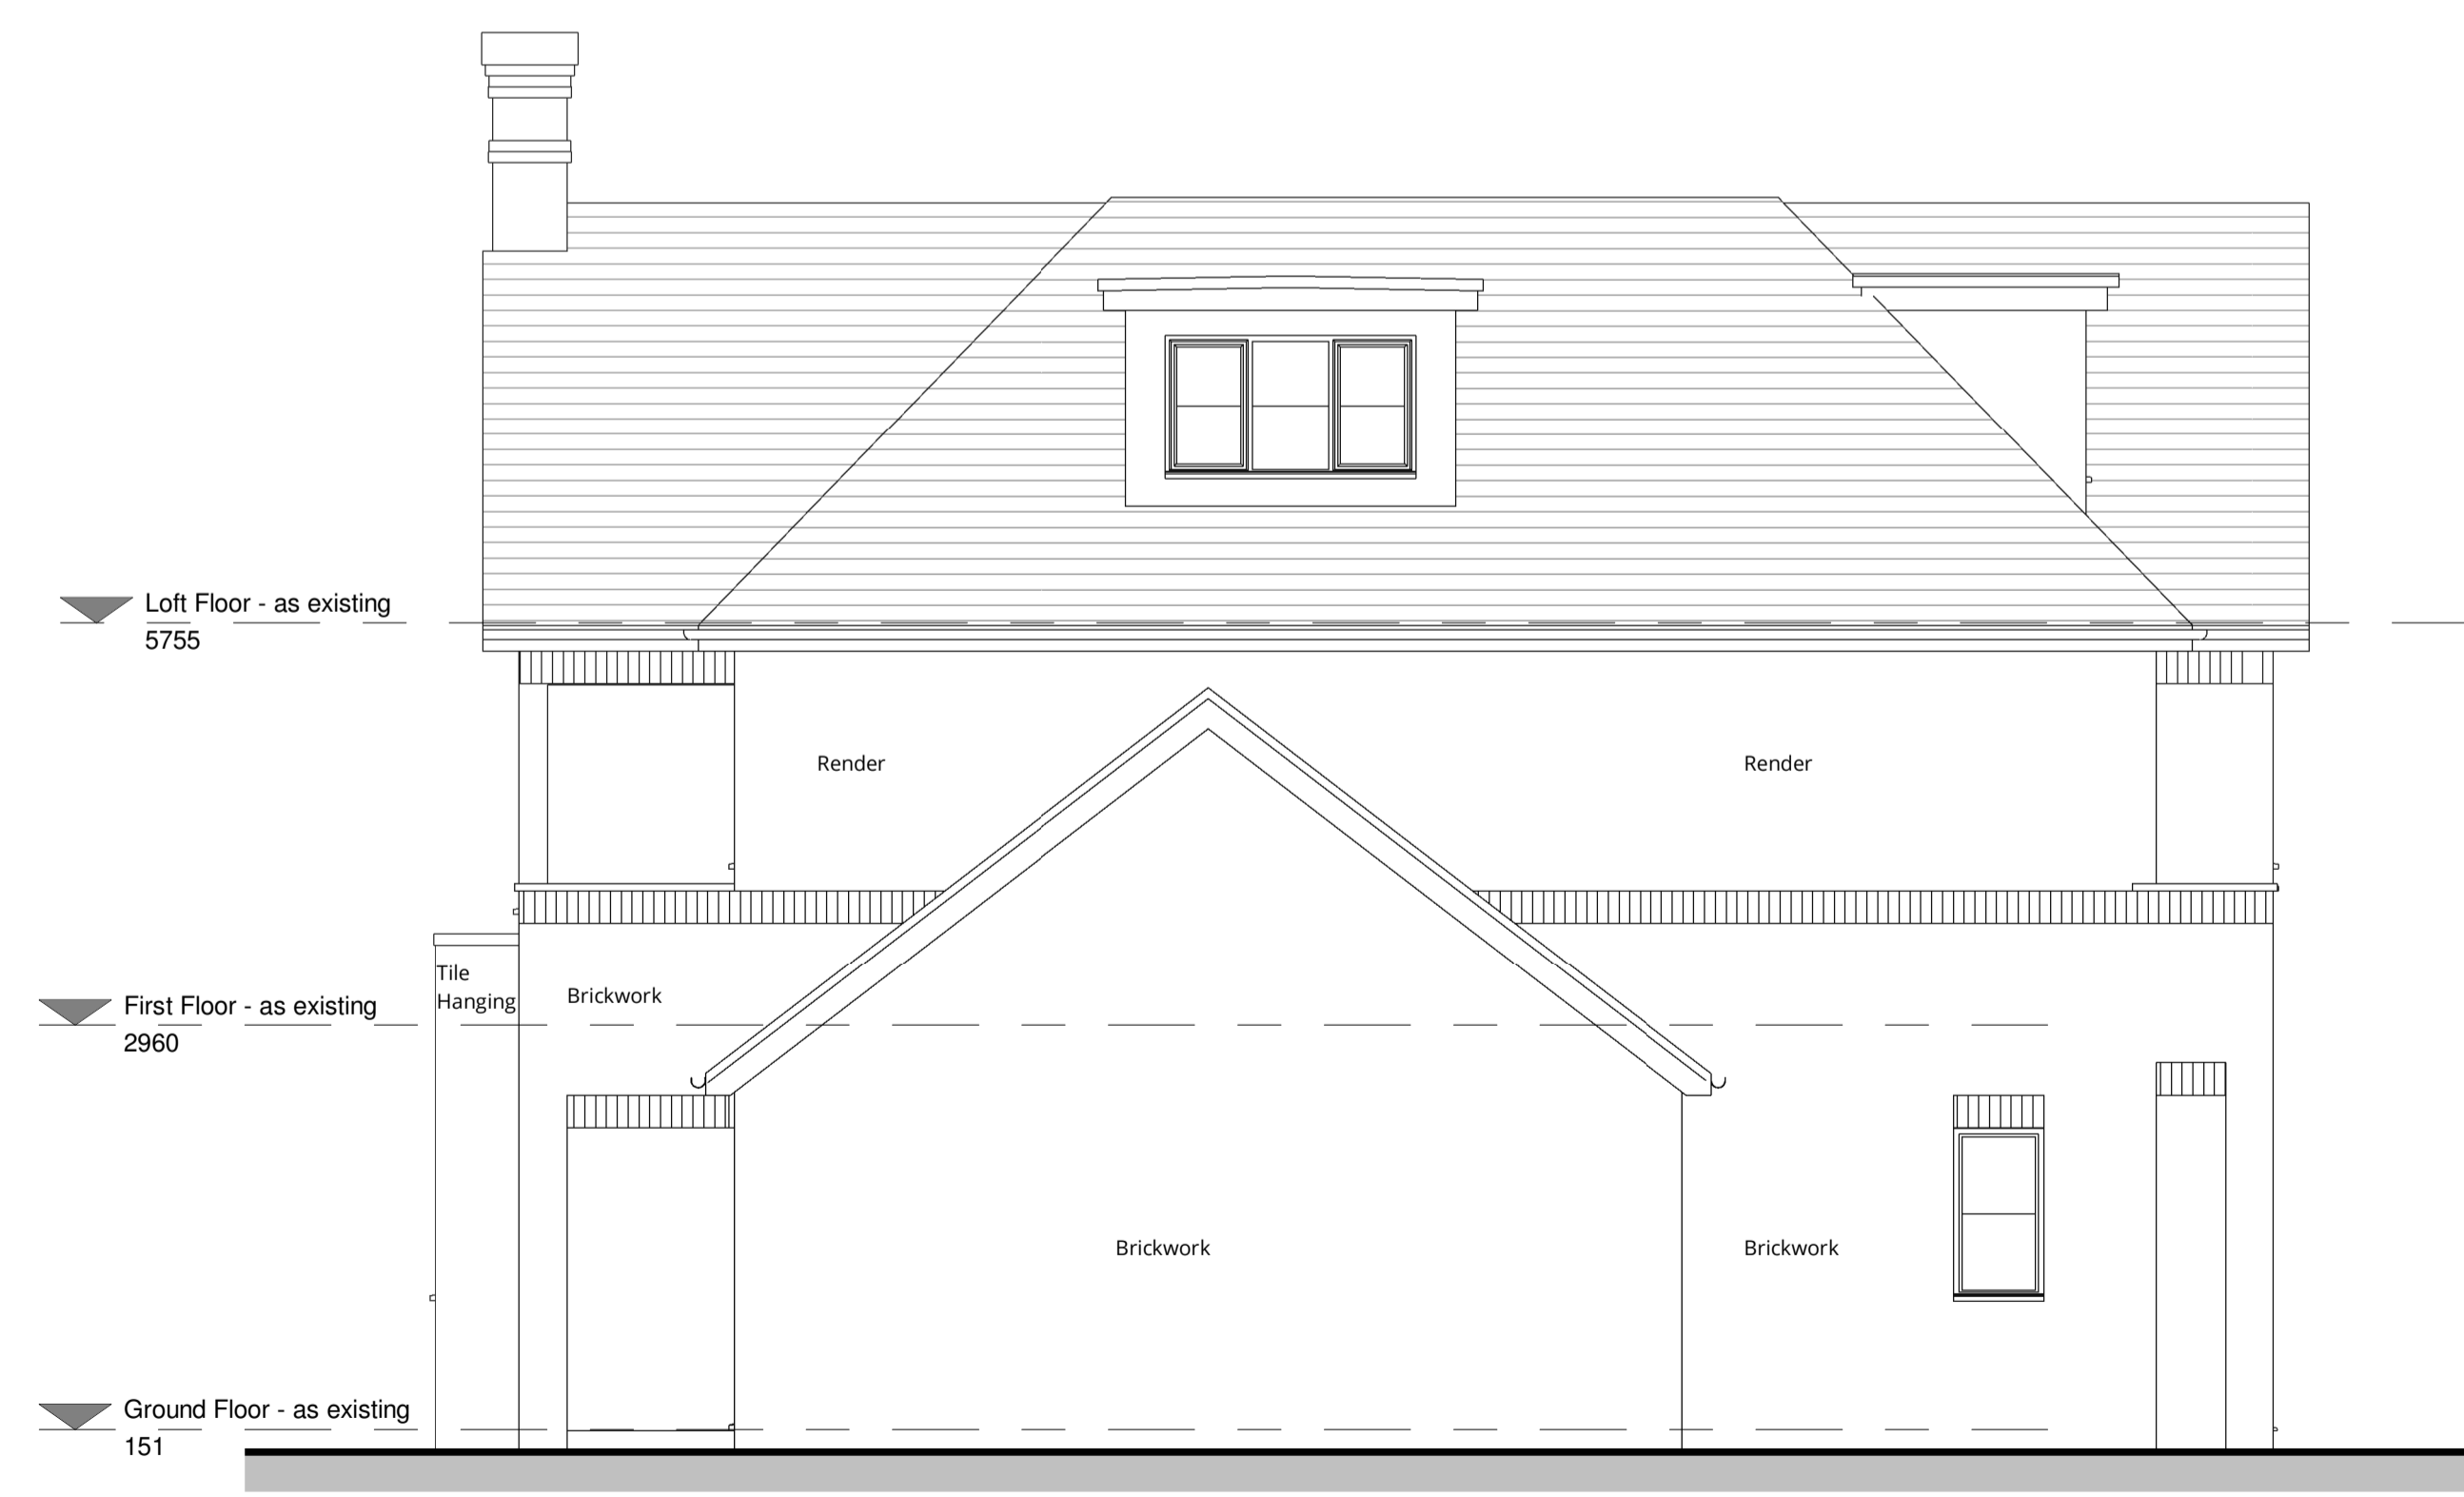

3 East Elevation  
 1:50



4 North Elevation  
 1:50

Rev	Description	Date

REVISION SCHEDULE

STATUS	PURPOSE OF ISSUE

**GFW**  
 DESIGN + ARCHITECTURE  
 T: 07436 982095 E: info@gfwdesign.co.uk  
 www.gfwdesign.co.uk

PROJECT  
 10 Pitt Rivers Close  
 Guildford  
 Surrey  
 GU1 2UY

TITLE  
 ELEVATIONS - As Existing

CLIENT  
 Mr & Mrs Tattan-Robb

Drawn by  
 wm  
 Date  
 01/04/2022

Scale(@ A1)  
 1:50  
 Project Number  
 1940

DRAWING NUMBER  
**AE101**  
 REV

